



CONCRETE MONUMENT SET SEVERAL YEARS AGO. CHECK AND ACCEPTED.

31 32 T. 11 N., R. 24 E. 2nd Standard Parallel North.

T. 10 N., R. 24 E.

BEARING DETERMINED BY SOLAR OBSERVATION AT SECTION CORNER.

SECTION	SUBDIVISION	TOWNSHIP	RANGE	CULTIVATED ACREAGE	DESCRIPTION OF CULTURE	DATE OF FIRST CULTURE
5	SE 1/4 NW 1/4	10 N	24 E	30		
5	NW 1/4 SW 1/4	"	"	27		
5	NE 1/4 SW 1/4	"	"	30		

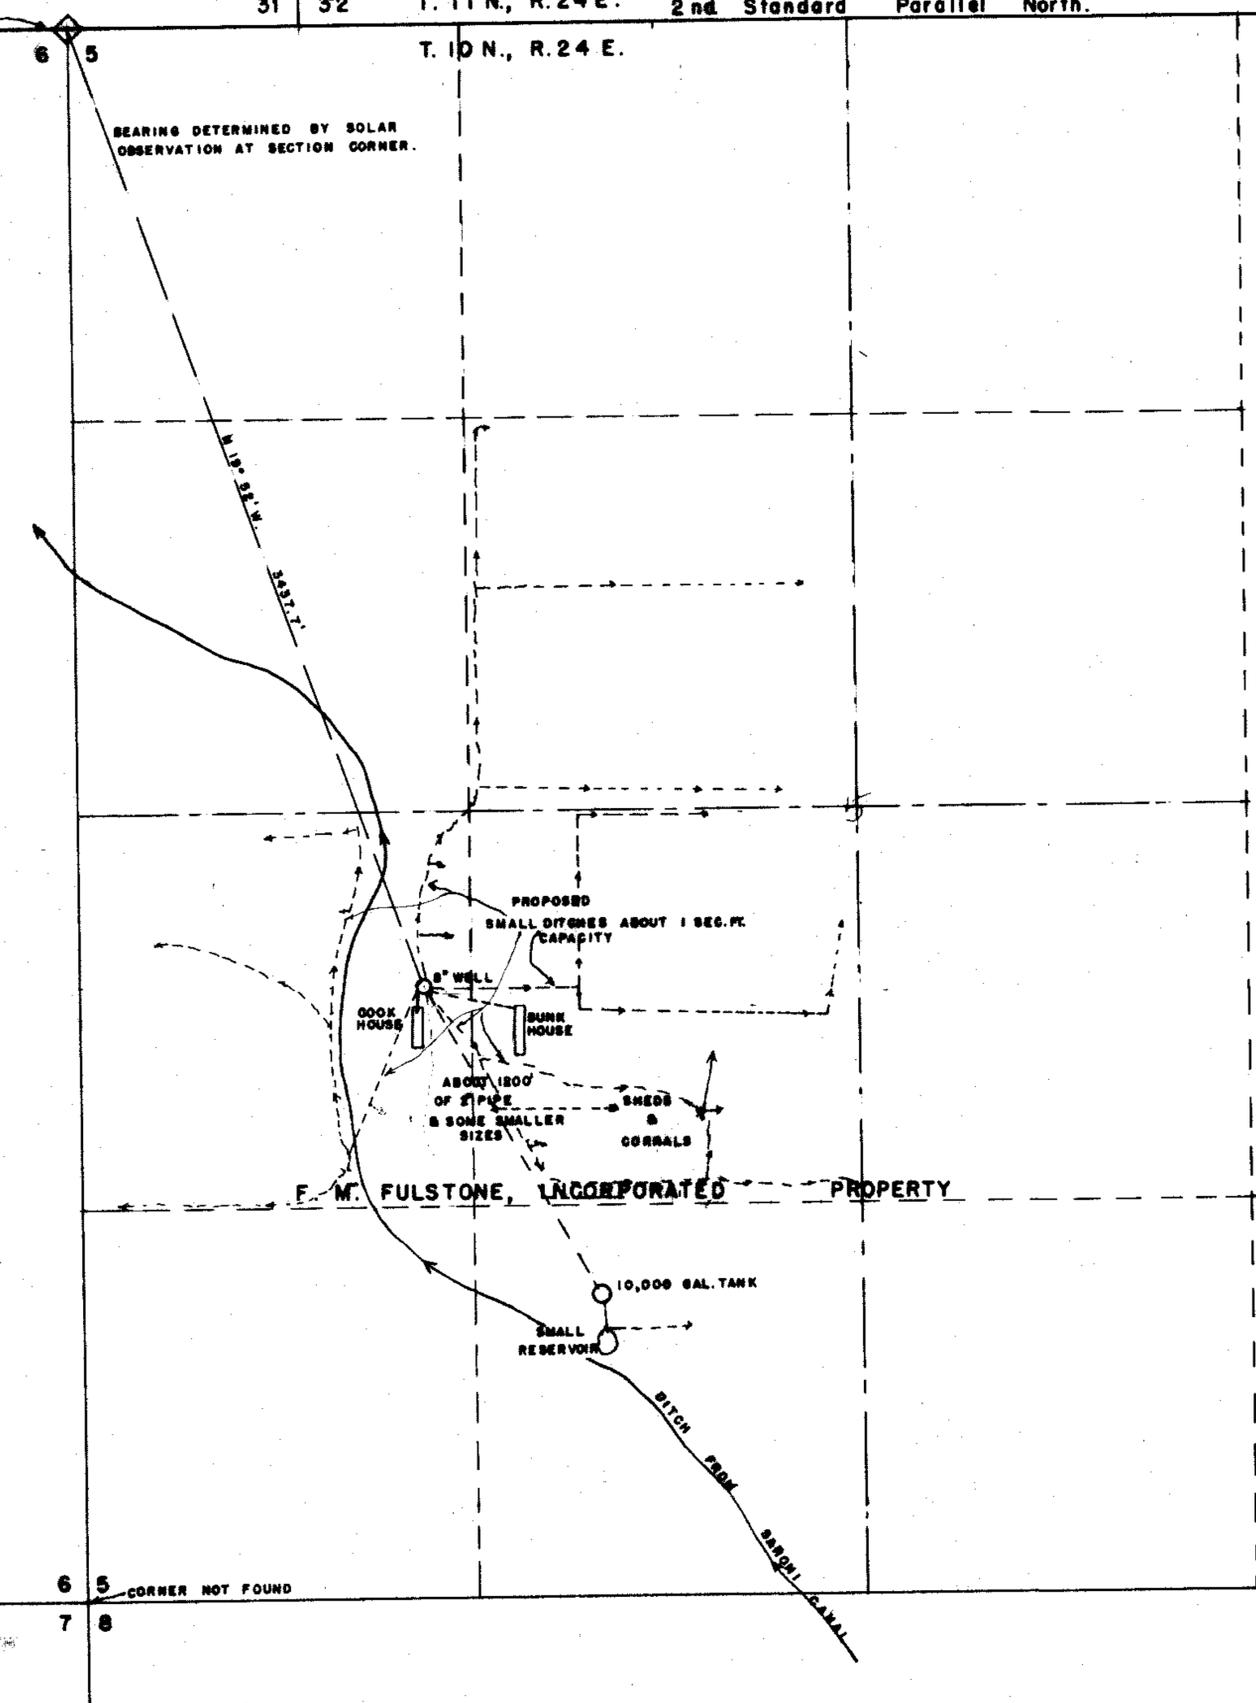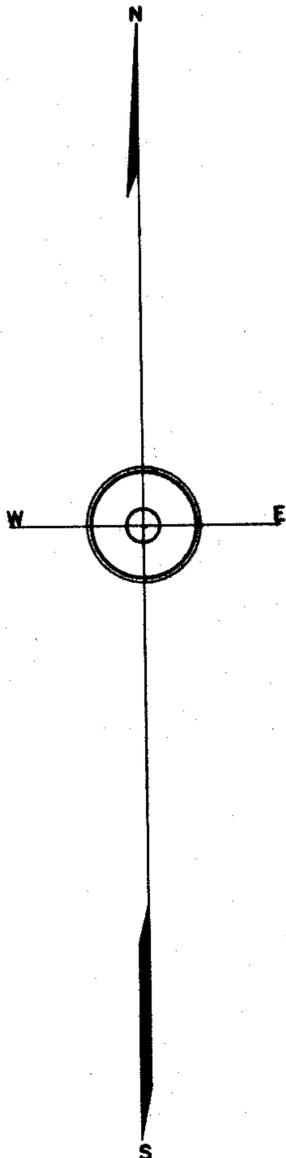

STATE of NEVADA }
County of STOREY }

I, Walter G. Reid, being first duly sworn, depose and say that this map, consisting of one sheet, has been correctly drawn to the designated scale from field notes of a survey made by me between the 1st. and the 20th. days of March, 1948, that it truly and correctly represents the proposed location and extent of the works used to divert water from underground source, in Lyon County, by F. M. Fulstone, Incorporated, for irrigation and domestic purposes. That the point of diversion, the approximate location and size of the diverting channel and conduit, all reservoirs or basins, the location and names of all other work which will cross or connect with the proposed works, and the boundary of all lands, showing by 40-acre subdivisions the areas proposed to be irrigated, are fully and correctly designated thereon.

Walter G. Reid
State Water Right Surveyor

Subscribed and sworn to before me this 28th day of May, 1948.

W. G. Herley
Notary Public in and for Storey County, Nevada.

SCALE - 1" = 300'



6 5 CORNER NOT FOUND
7 8

Certificate No. 3887 Issued Dec. 16, 1922.

FILED
May 28, 1948
STATE ENGINEER'S OFFICE

OFFICE
MAY 28 1948

MAP
TO ACCOMPANY APPLICATION
TO APPROPRIATE WATER FOR
IRRIGATION & DOMESTIC BY
F. M. FULSTONE, INCORPORATED
FROM UNDERGROUND SOURCE.

12278