
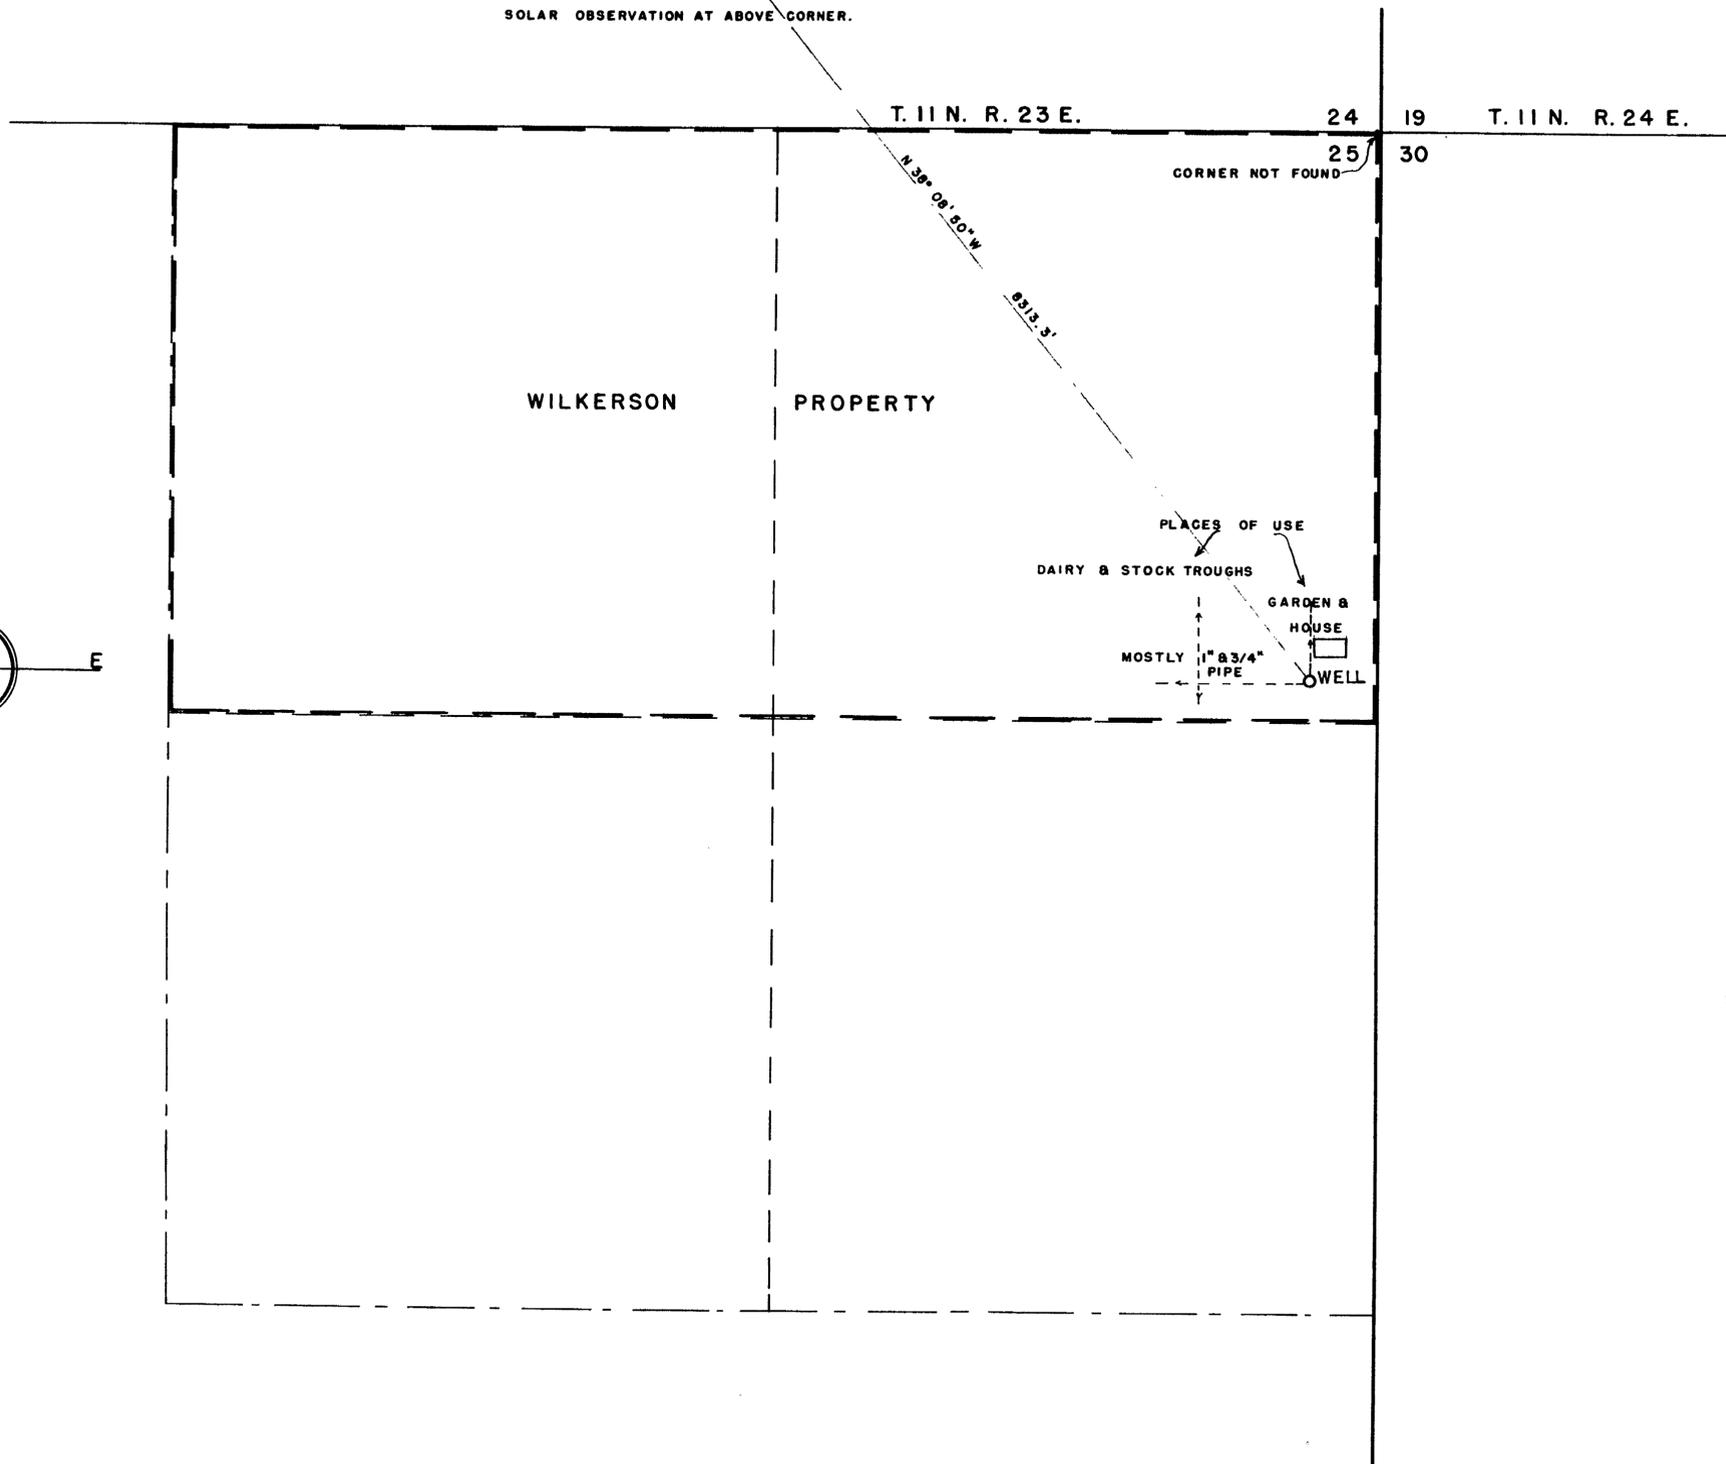


NOTE:
 TIE TO NORTHWEST CORNER OF
 SECTION 24, G.L.O. MARKED STONE.
 BEARING DETERMINED BY
 SOLAR OBSERVATION AT ABOVE CORNER.

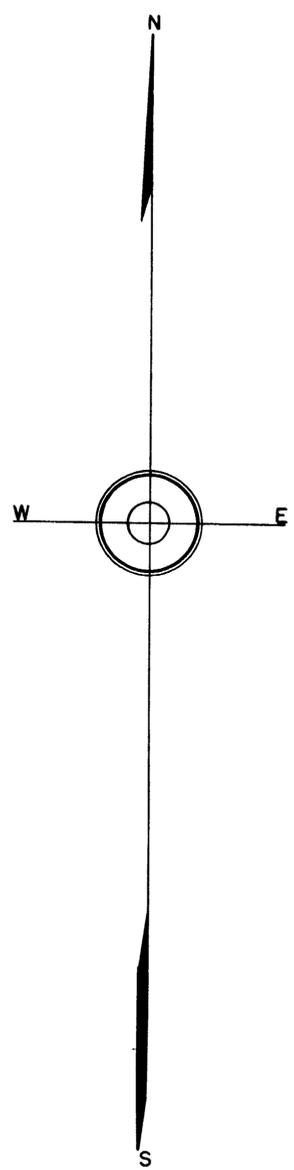

STATE of NEVADA }
 County of DOUGLAS } ss
 I, Walter G. Reid, being first duly sworn, depose and say
 that this map, consisting of 1 sheet, has been correctly
 drawn to the designated scale from field notes of a
 survey made by me between the 1st. and 20th. day of
 March, 1948, that it truly and correctly represents the
 location and extent of the proposed works used to divert
 water from underground source, in Lyon County, by
 Maggie M. Wilkerson for stockwatering & domestic purposes.
 That the proposed point of diversion, the approximate
 location and size of the diverting conduit, the place
 and manner of use, and the location and names of
 all other works or streams which are crossed by, or
 connected with said works, are fully and correctly
 designated thereon.

Walter G. Reid
 State Water Right Surveyor
 Subscribed and sworn to before me this 29 day of March, 1948.
[Signature]
 Notary Public in and for Douglas County, Nevada.

SCALE - 1" = 200'



3247 - April 13, 1949

FILED
 April 9, 1948
 STATE ENGINEERS OFFICE

MAP
 TO ACCOMPANY APPLICATION
 TO APPROPRIATE WATER FOR
 STOCKWATERING & DOMESTIC
 BY MAGGIE M. WILKERSON FROM
 UNDERGROUND SOURCES