


NOTE: TIE IS TO NORTHWEST CORNER OF SECTION 24, T.11 N., R. 23 E. G.L.O. MARKED STONE.

BEARINGS DETERMINED BY SOLAR OBSERVATION AT ABOVE CORNER.

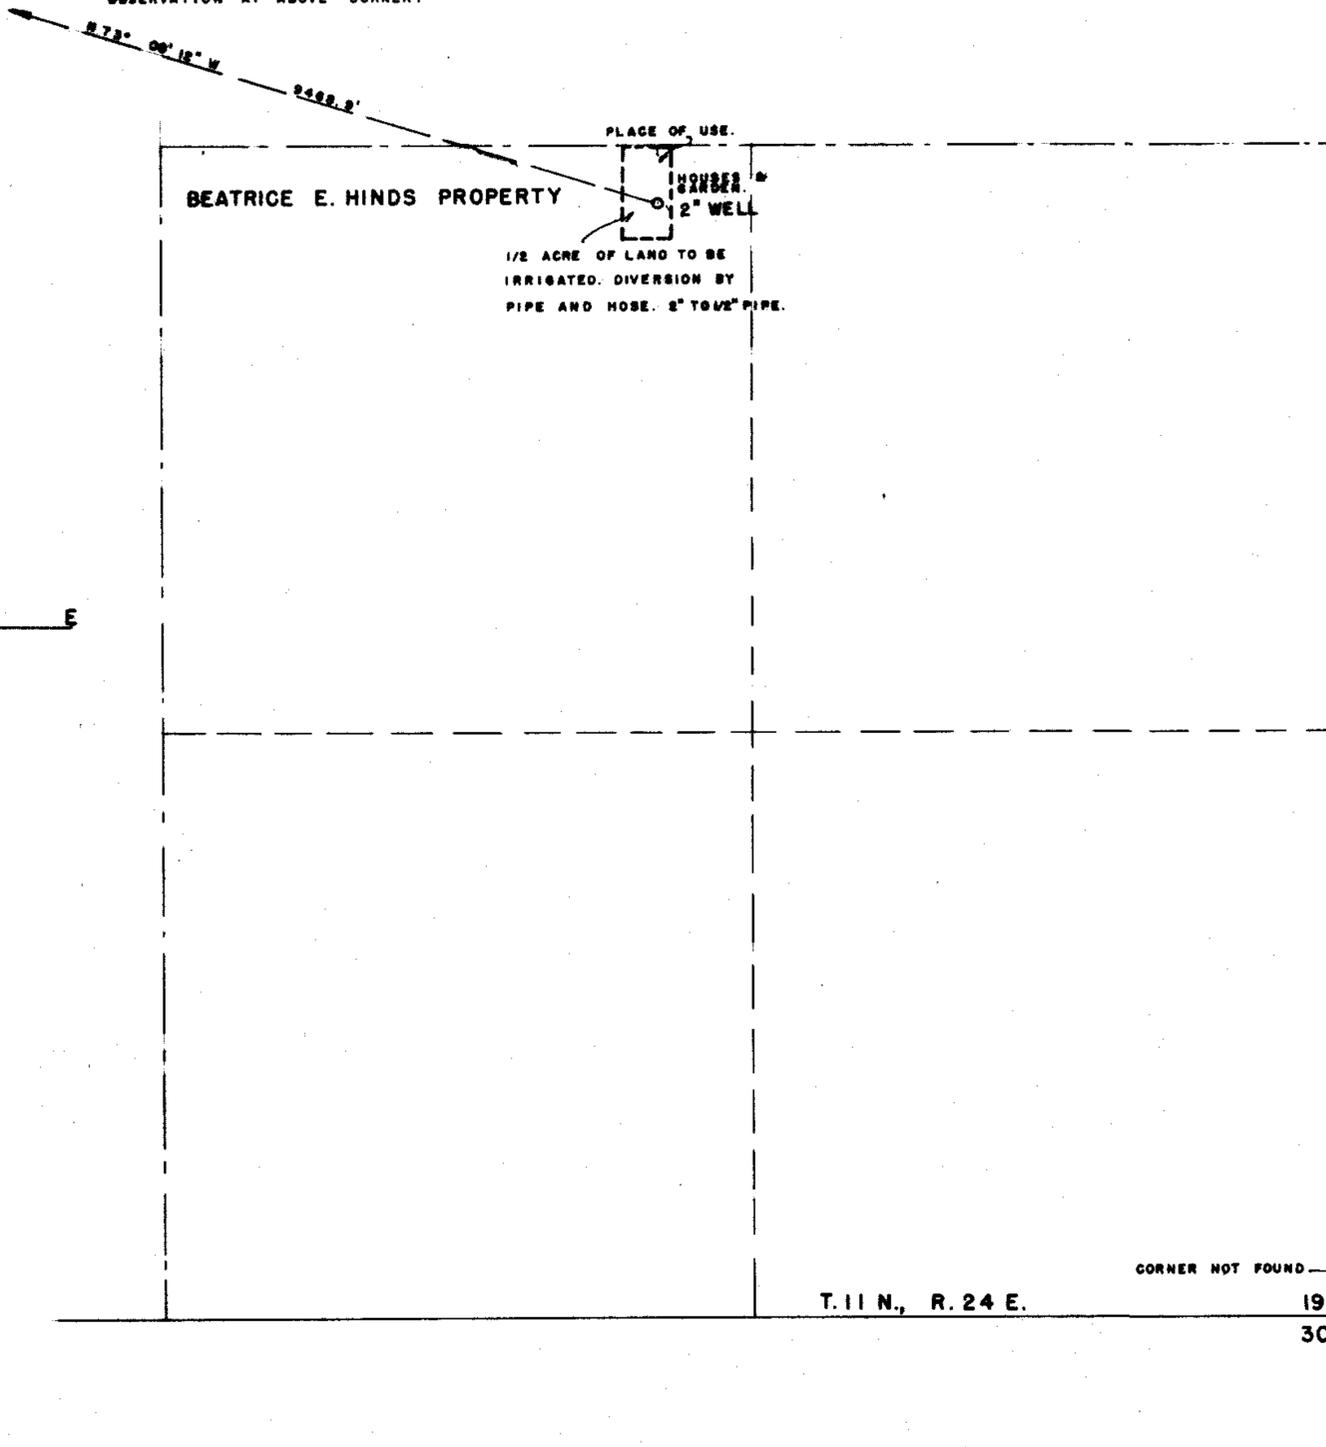

STATE of NEVADA } ss  
County of STOREY }

I, Walter G. Reid, being first duly sworn, depose and say that this map, consisting of 1 sheet, has been correctly drawn to the designated scale from field notes of a survey made by me between the 1st and 20th days of March, 1948, that it truly and correctly represents the location and extent of the works used to divert water from underground source, in Lyon County, by Beatrice E. Hinds, for irrigation and domestic purposes. That the point of diversion, the approximate location and size of the diverting conduit, all reservoirs or basins, the location and names of all other works which will cross or connect with the said works, and the boundry of all lands, showing by 40-acre subdivisions the areas to be irrigated, are fully and correctly designated thereon.

*Walter G. Reid*  
State Water Right Surveyor

Subscribed and sworn to before me this 2nd day of April, 1948.

*W. J. Kelly*  
Notary Public in and for Storey County, Nevada.

CORNER NOT FOUND

T. 11 N., R. 24 E.

19 20  
30 29

SCALE - 1" = 200'

200 400 600 800

Certificate No. 3231 Issued April 6, 1949

FILED  
April 12, 1948  
STATE ENGINEER'S OFFICE

OFFICE  
STATE ENGINEER  
APR 12 1948  
RECEIVED

MAP  
TO ACCOMPANY APPLICATION  
TO APPROPRIATE WATER FOR  
IRRIGATION & DOMESTIC  
BY BEATRICE E. HINDS FROM  
UNDERGROUND SOURCE

12306