
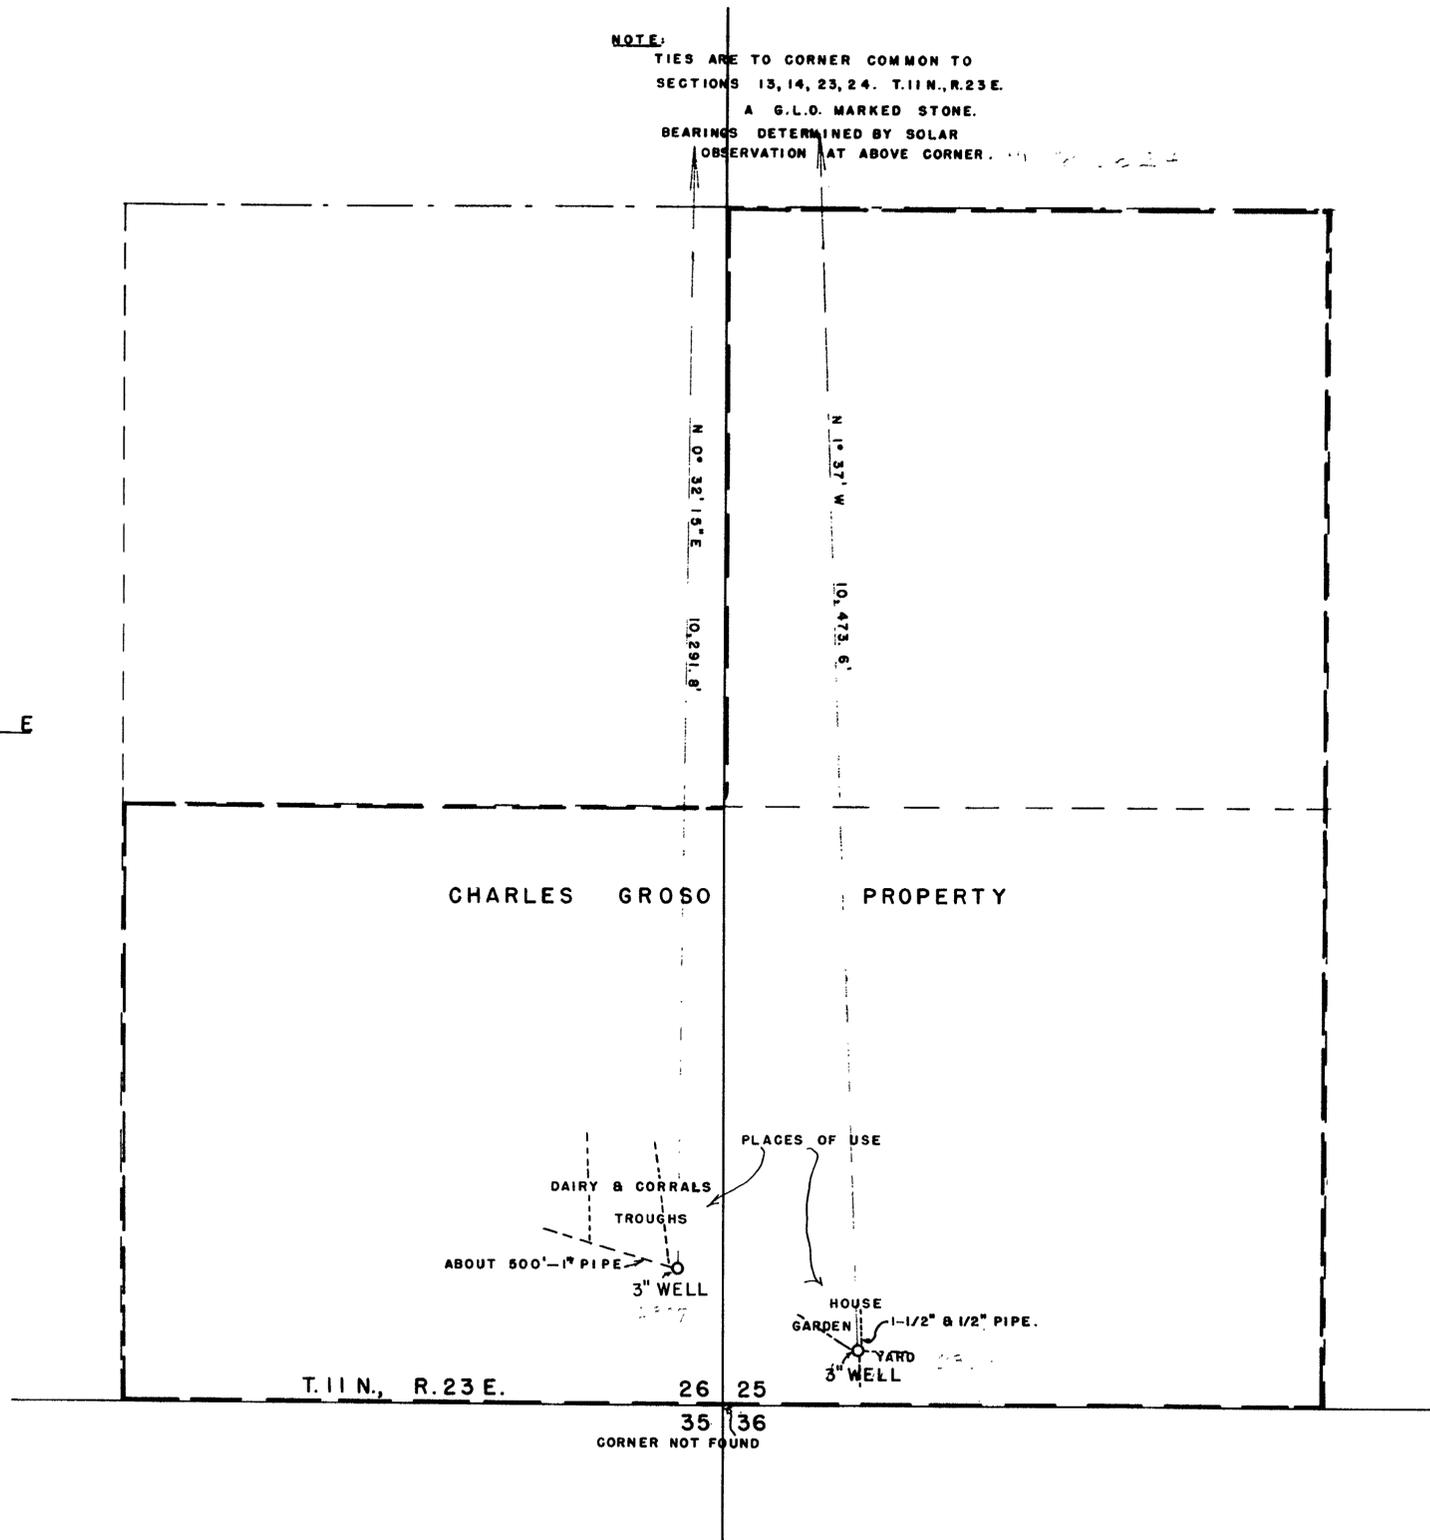


NOTE:  
 TIES ARE TO CORNER COMMON TO  
 SECTIONS 13, 14, 23, 24. T.11N., R.23E.  
 A G.L.O. MARKED STONE.  
 BEARINGS DETERMINED BY SOLAR  
 OBSERVATION AT ABOVE CORNER.

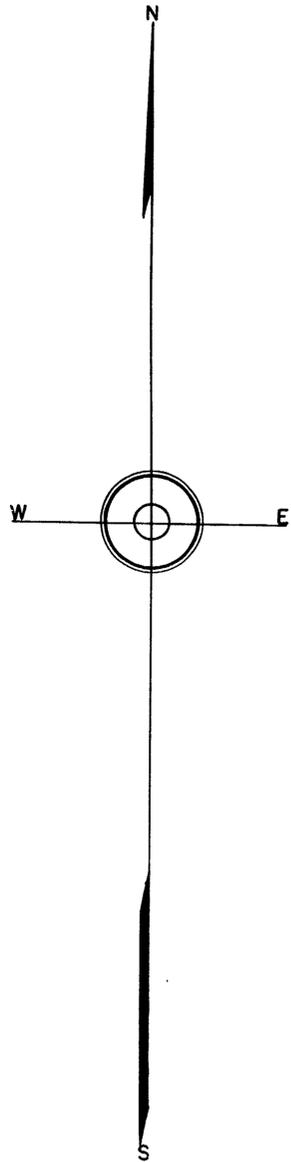

STATE of NEVADA }  
 County of DOUGLAS }<sup>SS</sup>

I, Walter G. Reid, being first duly sworn, depose and say that this map, consisting of 1 sheet, has been correctly drawn to the designated scale from field notes of a survey made by me between the 1st. and the 20th. day of March, 1948; that it truly and correctly represents the location and extent of the works used to divert water from underground sources, in Lyon County, by Charles Grosó for stockwatering and domestic purposes. That the point of diversion, the approximate location and size of the diverting conduit, the place and manner of use, and the location and names of all other works or streams which are crossed by, or connected with said works, are fully and correctly designated thereon.

Walter G. Reid  
 State Water Right Surveyor

Subscribed and sworn to before me this 29 day of March, 1948.

W. G. Reid

Notary Public in and for Douglas County, Nevada.

SCALE — 1" = 200'



3419 Feb. 28, 1950 for 0.01 cfs. for Stock  
 3420 Feb. 28, 1950 for 0.01 cfs. for Dairy

FILED  
 April 9, 1948  
 DEWELL'S OFFICE

STATE OF NEVADA  
 COUNTY OF DOUGLAS

MAP  
 TO ACCOMPANY APPLICATION  
 TO APPROPRIATE WATER FOR  
 STOCKWATERING & DOMESTIC  
 BY CHARLES GROSO FROM  
 UNDERGROUND SOURCES

12307-12308