


T14S, R66E.  
M.D.B. & M.

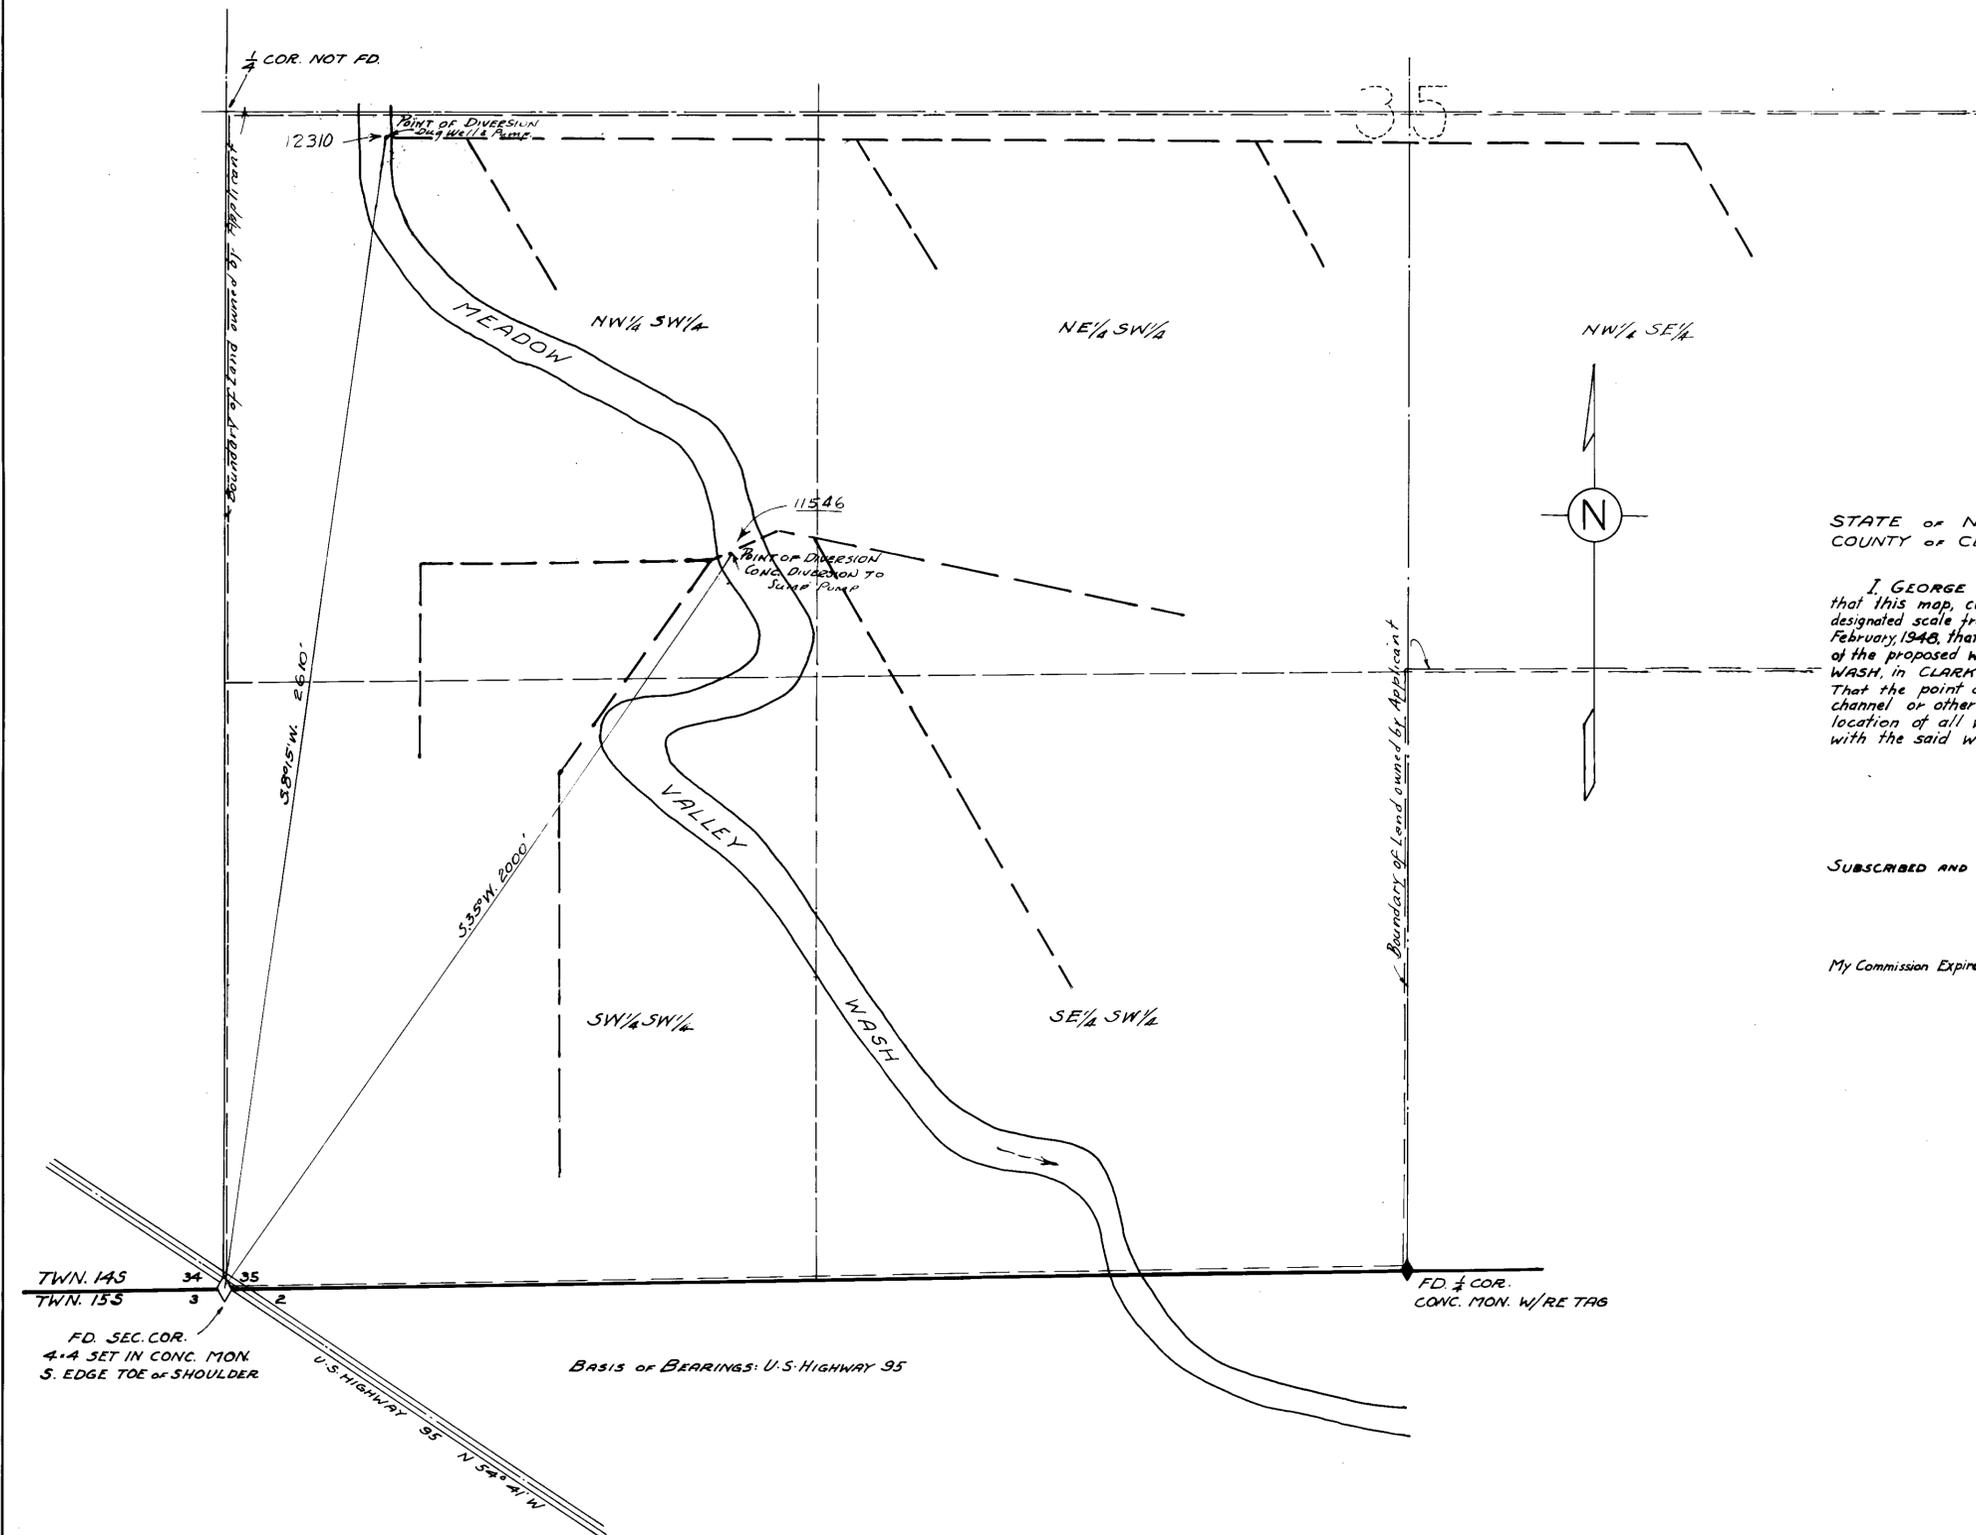

STATE OF NEVADA }  
COUNTY OF CLARK } ss

I, GEORGE VON TOBEL, being first duly sworn, depose and say that this map, consisting of one sheet, has been correctly drawn to the designated scale from field notes of a survey made by me on the 27<sup>th</sup> day of February, 1948, that it truly and correctly represents the location and extent of the proposed works used to divert water from MEADOW VALLEY WASH, in CLARK COUNTY, by HELEN GUBLER for IRRIGATION USE. That the point of diversion, approximate location and size of diverting channel or other conduit, place and manner of use, and the names and location of all works and streams which are crossed by or connected with the said works, are fully and correctly designated thereon.

*George Von Tobel*  
STATE WATER RIGHT SURVEYOR

SUBSCRIBED AND SWORN TO BEFORE ME THIS 1<sup>st</sup> DAY of March, 1948

My Commission Expires April 7, 1951  
*Pauline Hoffmann*  
NOTARY PUBLIC IN AND FOR CLARK COUNTY, NEVADA

TWN. 14S 34 35  
TWN. 13S 3 2  
FD. SEC. COR.  
4-4 SET IN CONC. MON.  
S. EDGE TOE OF SHOULDER

BASIS OF BEARINGS: U.S. HIGHWAY 95

FD. 1/4 COR.  
CONC. MON. W/RE TAG

SCALE: 1" = 200 FEET  
200 100 0 200 400 600

FILED  
March 3, 1948

OFFICE  
STATE ENGINEER  
MAR 23 1948

MAP TO ACCOMPANY  
**APPLICATION**  
TO APPROPRIATE WATER FOR  
**IRRIGATION**  
BY  
**HELEN GUBLER**  
FROM  
**MEADOW VALLEY WASH**  
12310-11546