
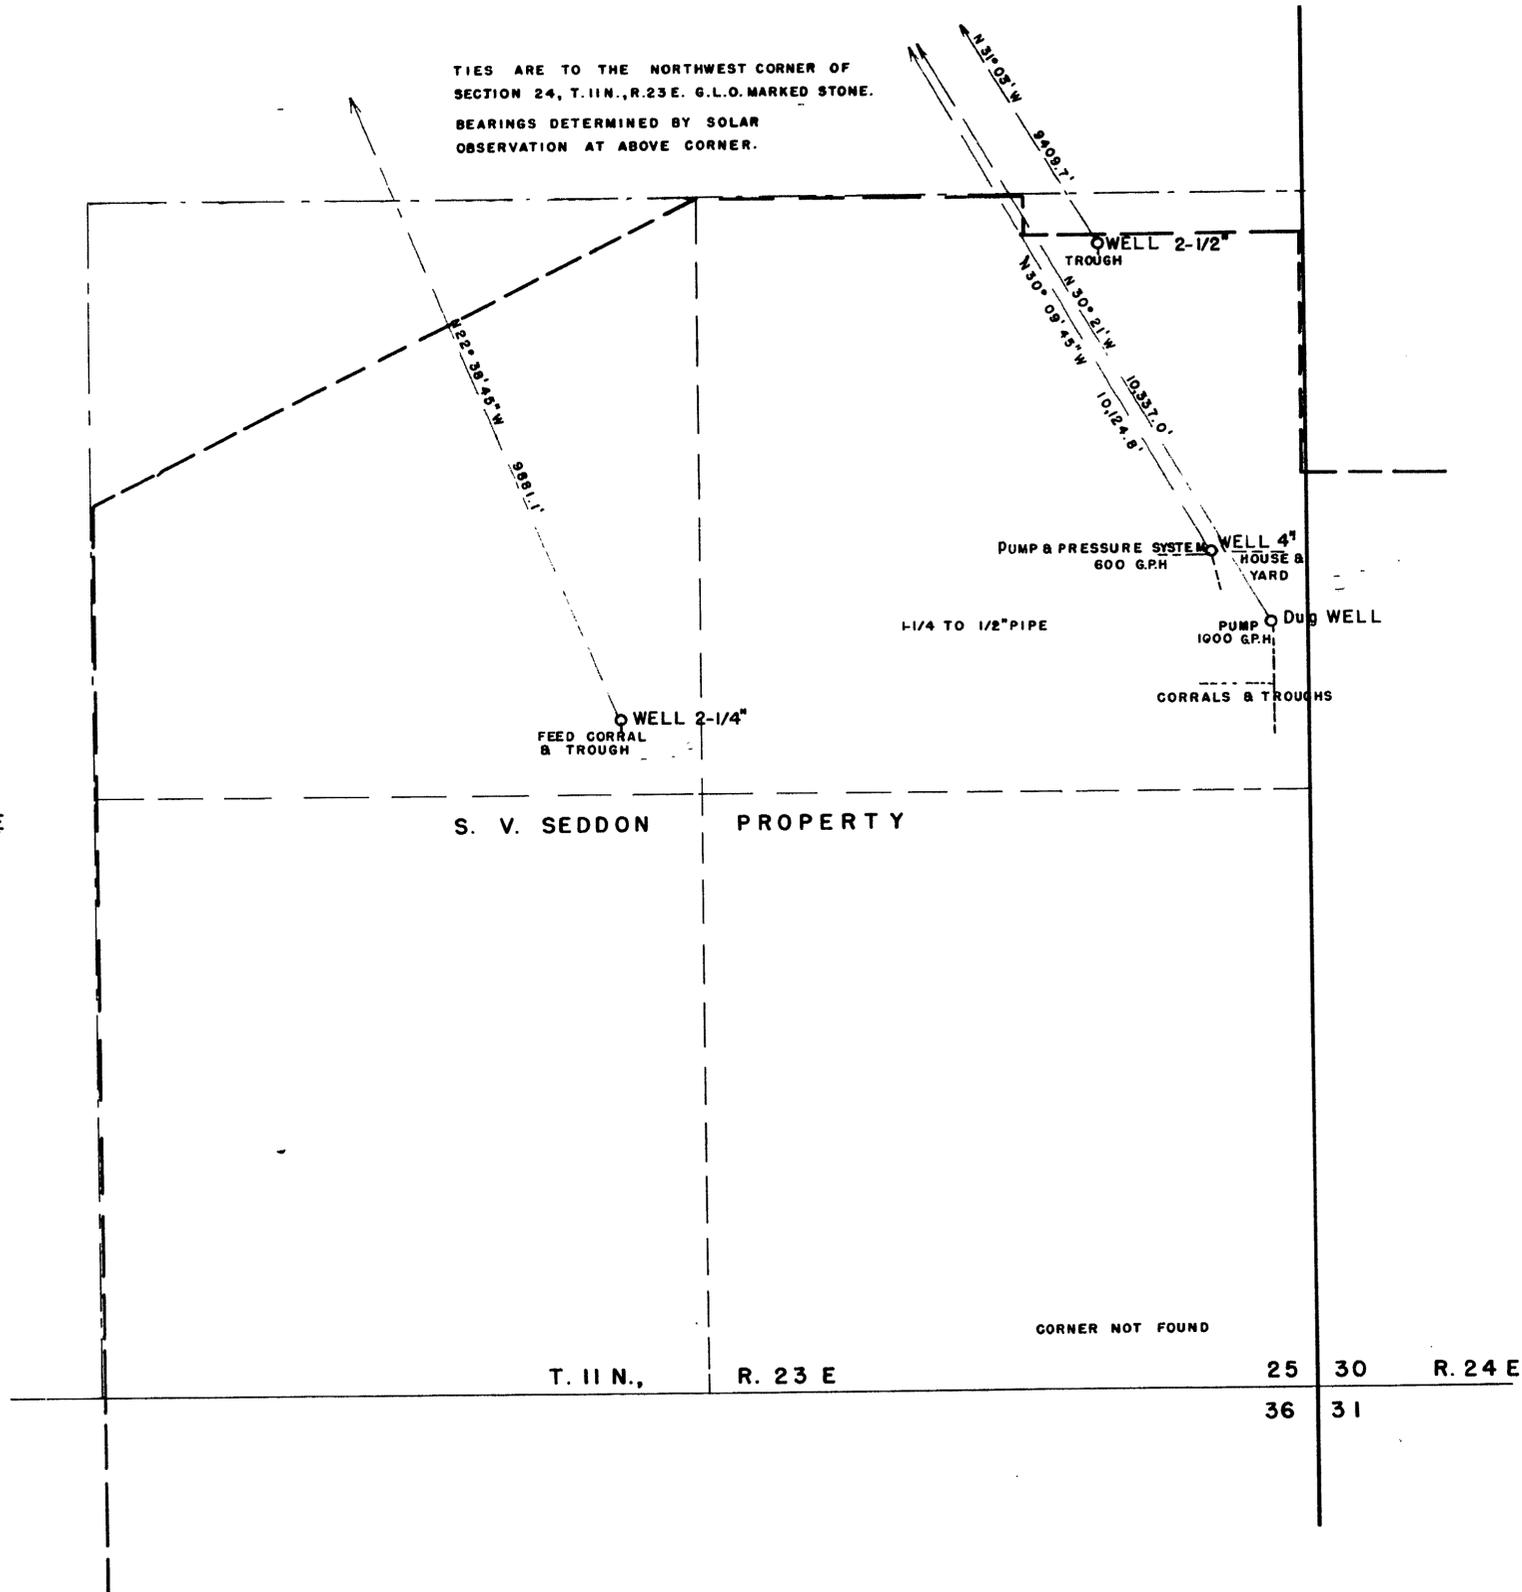


TIES ARE TO THE NORTHWEST CORNER OF SECTION 24, T. 11 N., R. 23 E. G.L.O. MARKED STONE. BEARINGS DETERMINED BY SOLAR OBSERVATION AT ABOVE CORNER.

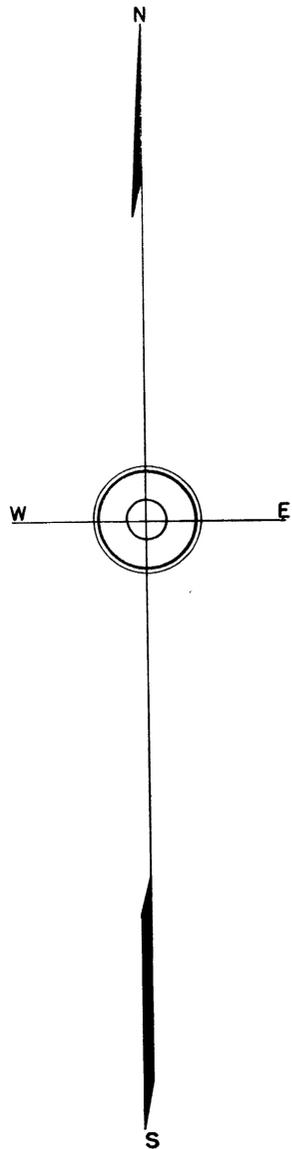

STATE of NEVADA }
County of STOREY } ss

I, Walter G. Reid, being first duly sworn, depose and say that this map, has been correctly drawn to the designated scale from field notes of a survey made by me between the 1st. and 20th. days of March, 1948, that it truly and correctly represents the location and extent of the works used to divert water from underground sources, in Lyon County, by S. V. Seddon, for stockwatering and domestic purposes. That the point of diversion, the approximate location and size of the diverting conduit, the place and manner of use, and the location and names of all other works or streams which are crossed by, or connected with said works, are fully and correctly designated thereon.

Walter G. Reid
State Water Right Surveyor

Subscribed and sworn to before me this 24 day of April, 1948.

W. J. Hawley
Notary Public in and for Storey County, Nevada.

CORNER NOT FOUND

T. 11 N., R. 23 E. 25 30 R. 24 E.
36 31

SCALE — 1" = 200'

12347 certificate 3613 since May 1, 1951 for 0.066 cfs.
12348 " 3614 " " May 1, 1951 for 0.009 cfs.

FILED
April 12, 1948
STATE ENGINEER'S OFFICE

MAP
TO ACCOMPANY APPLICATION
TO APPROPRIATE WATER FOR
STOCKWATERING & DOMESTIC
BY S. V. SEDDON FROM
UNDERGROUND SOURCES

12347-12348