


T.15 N., R.20E., M.D.B.#M.

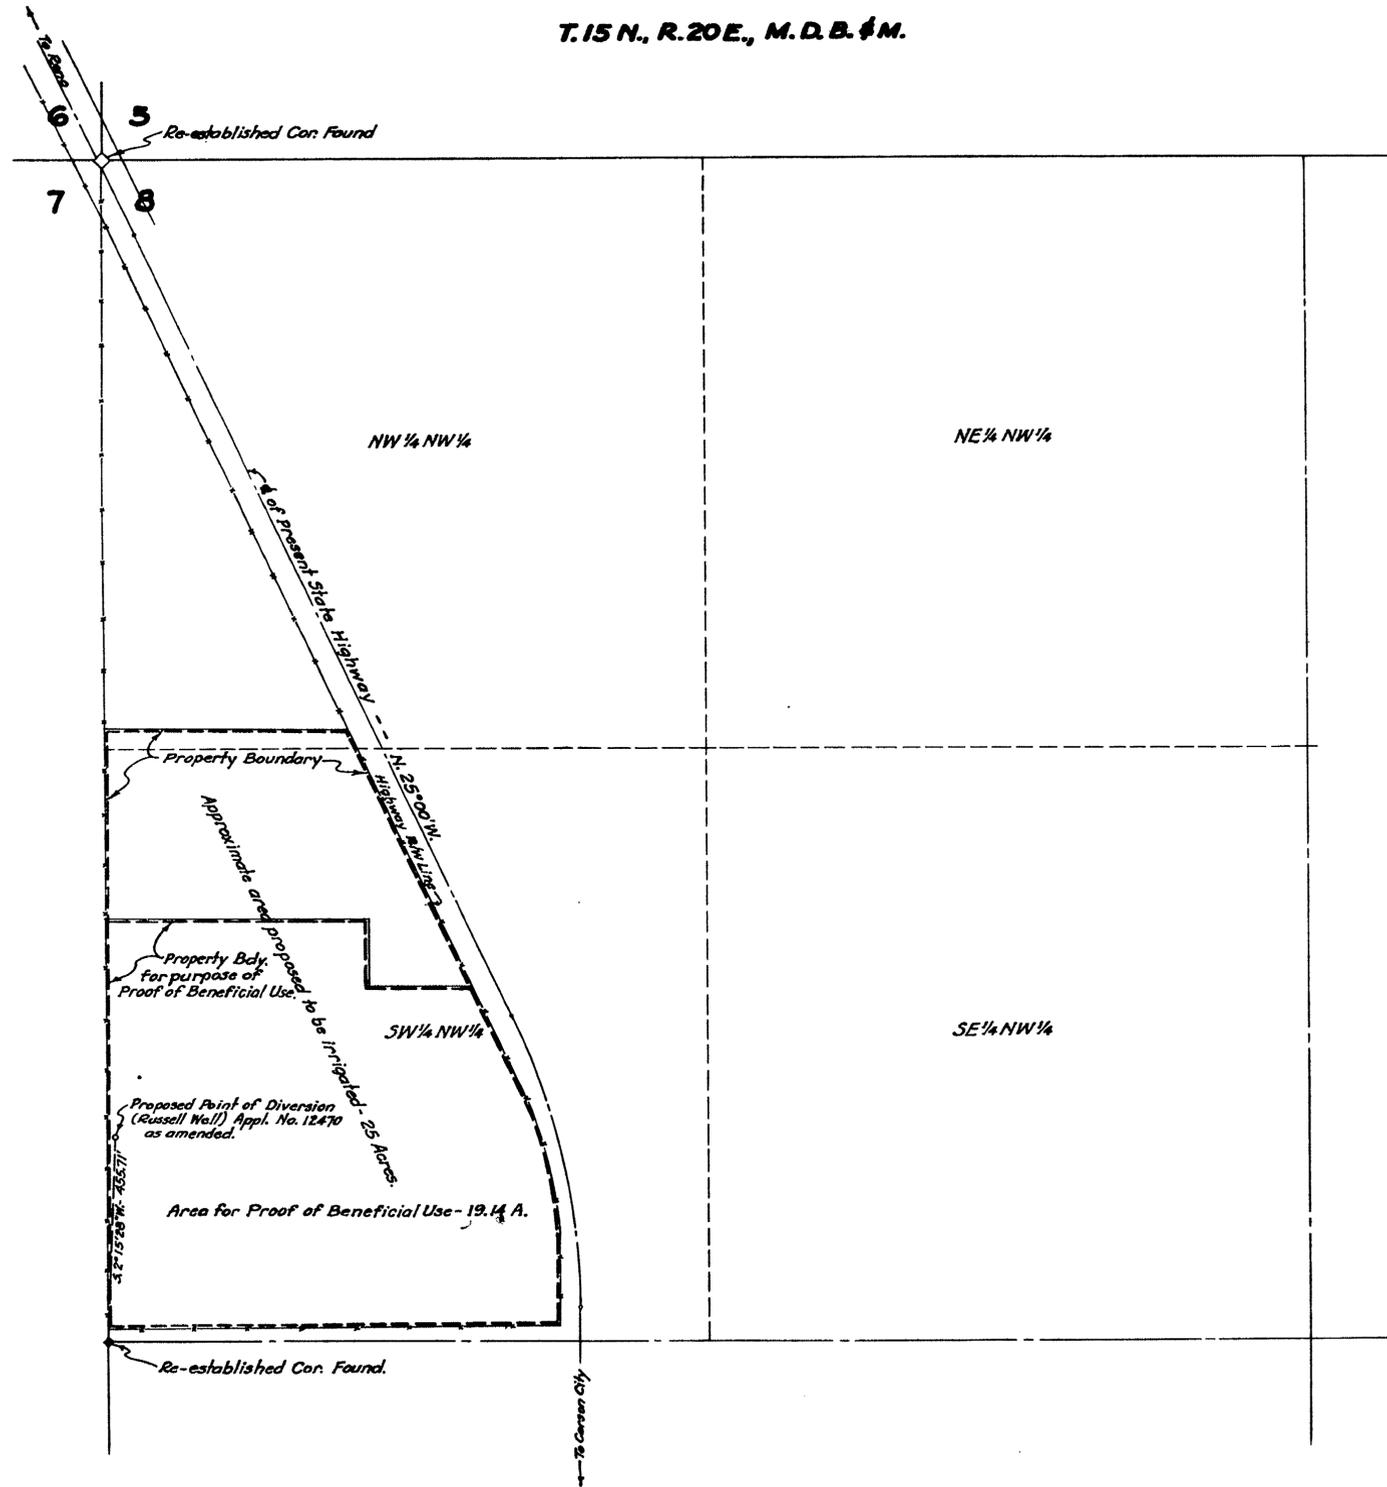

State of Nevada } ss.
 County of Ormsby }
 I, John B. Chattin, being first duly sworn, depose and say that this map, consisting of one sheet, has been correctly drawn to the designated scale from field notes of a survey made by me on the 17th day of July, 1948; that it truly and correctly represents the proposed location of a well drilled to divert water from underground source, in Ormsby County, by B. R. Russell and Barbara P. Russell, for irrigation and domestic purposes. That the proposed point of diversion and the boundary of all lands, showing by 40-acre subdivisions the areas proposed to be irrigated, are fully and correctly designated thereon.

John B. Chattin
 State Water-Right Surveyor

Subscribed and sworn to before me this 13th day of October, 1948.

O. E. Davis
 Notary Public in and for Ormsby County, Nevada.
 My commission expires July 6, 1949.

0 100 200 400 600 800 Feet
 Scale: 1" = 200'

Certificate No. 3523 Issued Nov. 17, 1950 for 0.1914 c.f.s. for 1649.7 Acs.

FILED
 October 13, 1948
 STATE ENGINEER'S OFFICE

MAP
 TO ACCOMPANY APPLICATION
 TO APPROPRIATE WATER FOR IRRIGATION
 BY
B. R. RUSSELL
 AND
BARBARA P. RUSSELL
 FROM
UNDERGROUND SOURCE (RUSSELL WELL)

Surveyed and Mapped by John B. Chattin,
 State Water-Right Surveyor, Carson City, Nevada.

12470