


T. 20 S.
R. 62 E.

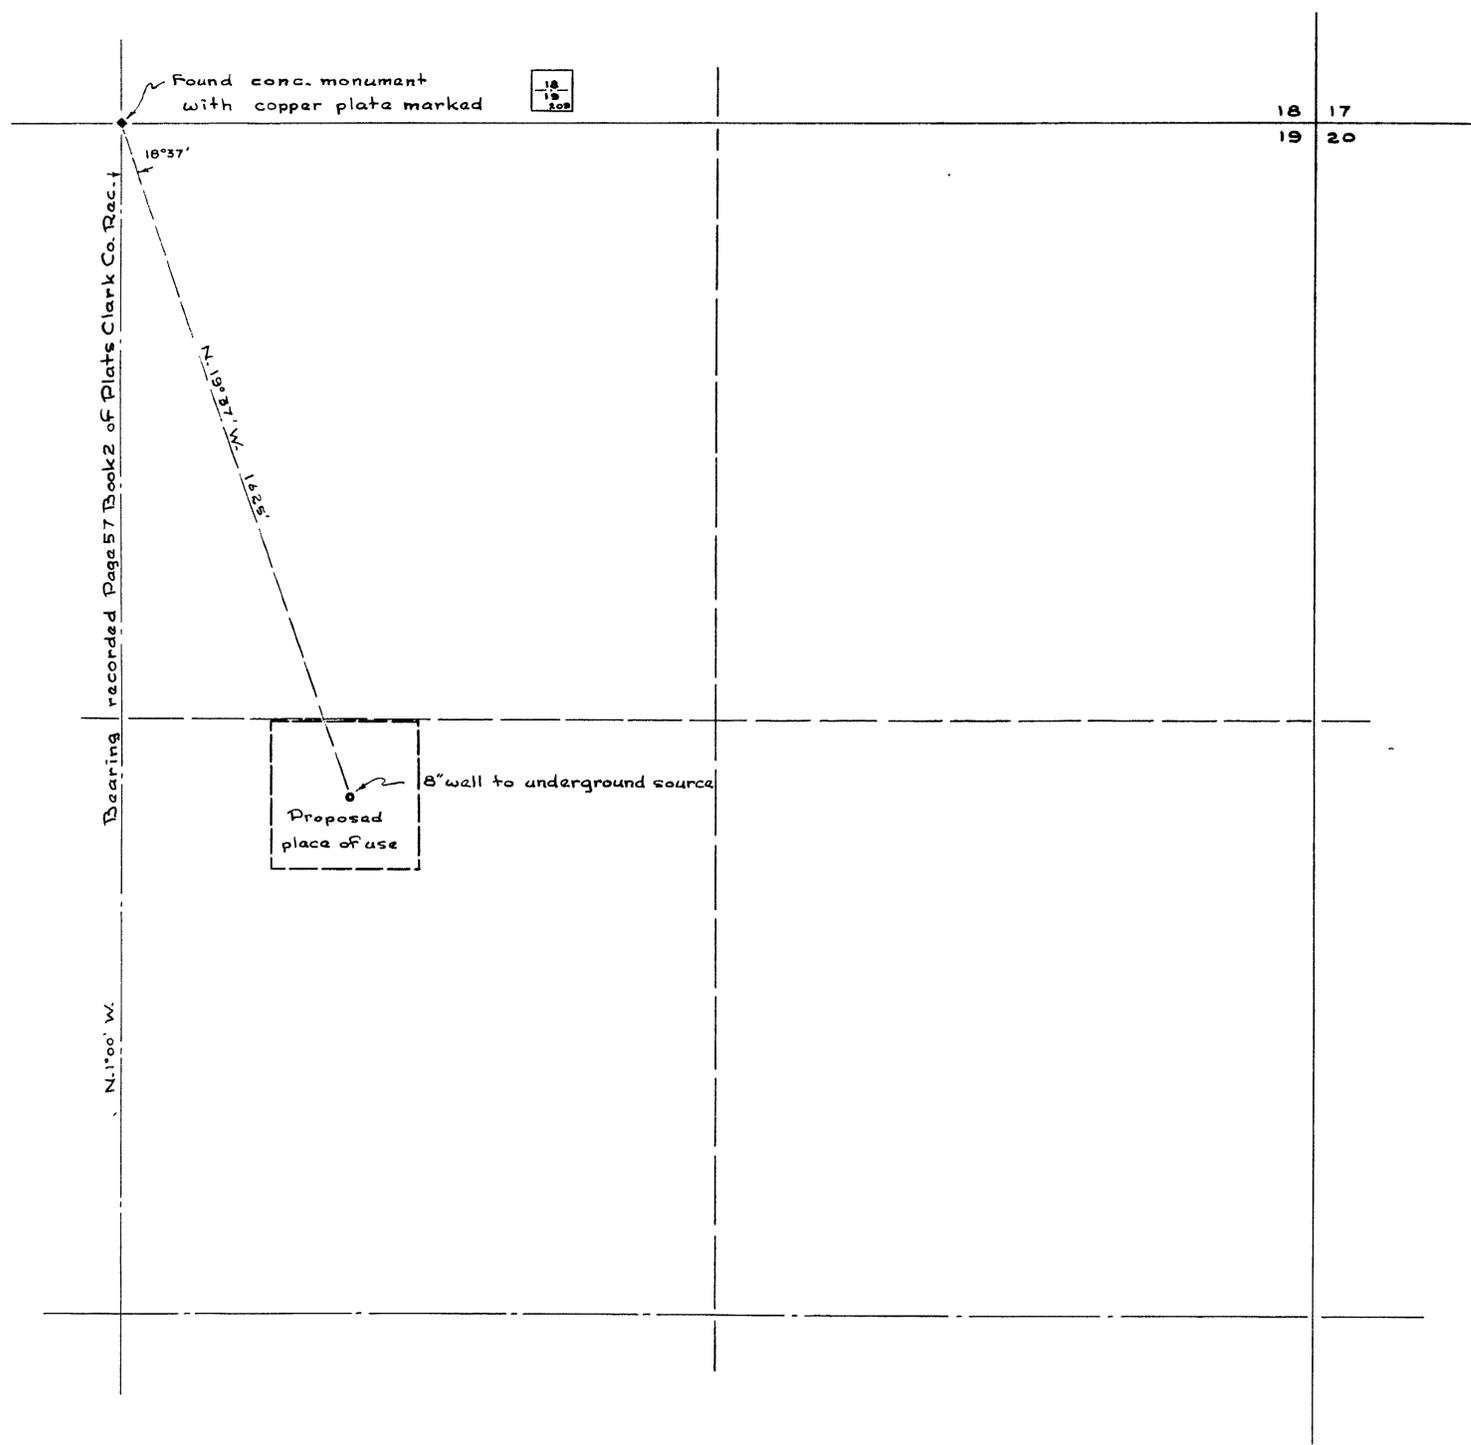

State of Nevada } SS:
County of Clark }


I, Harlan Brown, being first duly sworn, depose and say that this map, consisting of one sheet, has been correctly drawn to the designated scale from field notes of a survey made by me on the 2nd day of May, 1948, that it truly and correctly represents the proposed location and extent of the works used to divert water from the Las Vegas Artesian Basin in Clark County by Lewis E. Ball and or Mable June Ball for domestic and irrigation purposes, that the proposed point of diversion, the approximate location and size of the diverting channel, all reservoirs or basins, the location and names of all other works which will cross or connect with the proposed works, and the boundary of all lands, showing by 40-acre subdivisions the areas proposed to be irrigated, are fully and correctly designated thereon.

STATE WATER RIGHT SURVEYOR

Subscribed and sworn to before me this 13th day of August, 1948

NOTARY PUBLIC IN AND FOR CLARK COUNTY, NEVADA.

My commission expires Feb. 26, 1951

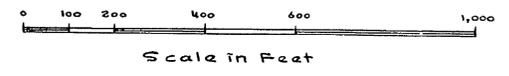

Certificate No. 3703 Issued Sept. 24, 1951

FILED
August 20, 1948
STATE ENGINEER'S OFFICE

MAP TO ACCOMPANY
APPLICATION TO APPROPRIATE WATER
FOR
IRRIGATION & DOMESTIC PURPOSES
BY
LEWIS E. BALL
& or MABLE JUNE BALL
From LAS VEGAS ARTESIAN BASIN
CLARK COUNTY NEVADA
Application No

12475