


T. 12 N., R. 60 E., M. D. M.

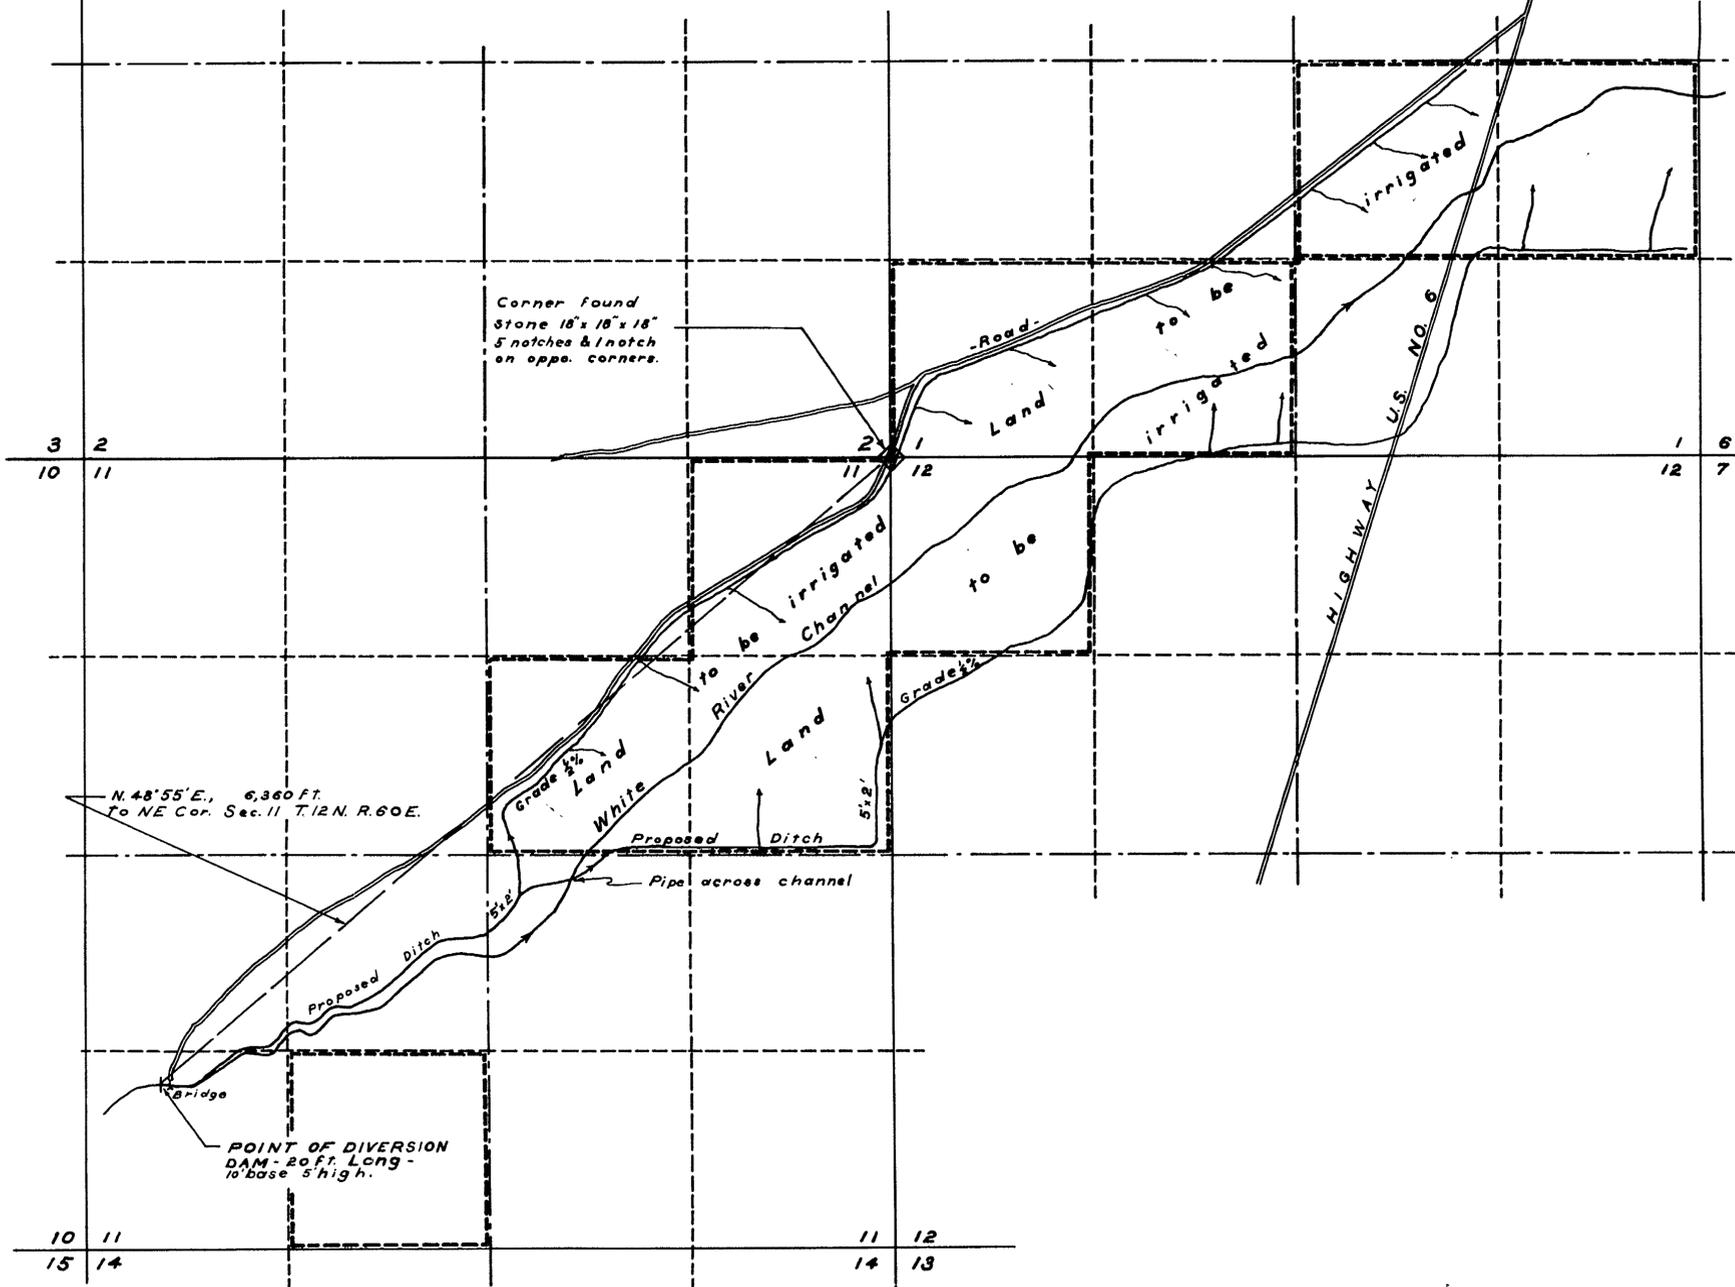

STATE OF NEVADA } ss.
County of White Pine }


I, Robert W. Millard, being first duly sworn, depose and say that this map, consisting of one sheet, has been correctly drawn to the designated scale from field notes of a survey made by me between the 23rd and 25th days of May, 1948; that it truly and correctly represents the proposed location and extent of the works used to divert water from WHITE RIVER CHANNEL in White Pine County, by NEVIN MUNSON for irrigation purposes. That the proposed point of diversion, the approximate location and size of the diverting channel, all reservoirs or basins, the location and names of all other works which will cross or connect with the proposed works, and the boundary of all lands, showing by 40-acre subdivisions the areas proposed to be irrigated, are fully and correctly designated thereon.

Robert W. Millard
State Water Right Surveyor

Subscribed and sworn to before me
this 25th day of June 1948.

Frederick L. G. Larson

Notary Public in and For White Pine County, Nevada.
My commission expires Dec. 22, 1949

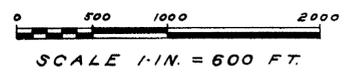

FILED
June 29, 1948
COUNTY CLERK'S OFFICE

MAP TO ACCOMPANY
APPLICATION TO APPROPRIATE
WATER FOR IRRIGATION
BY NEVIN MUNSON
FROM WHITE RIVER
SURVEYED MAY-24-1948
BY F.W. MILLARD & SON
ELY NEVADA