

STATE OF NEVADA }
 COUNTY OF ELKO } S.S.


I, LAWRENCE G. CHAMBERS, being first duly sworn, depose and say that this map has been correctly drawn to the designated scale from field notes of a survey made by forces under my supervision on the 1st day of March, 1948, that it truly and correctly represents the location and extent of the proposed works used to divert water from Unnamed Spring in Elko County by STATE OF NEVADA, DEPARTMENT OF HIGHWAYS, for irrigation of lawn and trees, domestic and public use. That the proposed points of diversion, the location of the storage tank, the size and capacity of the diverting conduits, and the names and locations of all other works or streams which are crossed by or connected with said works are fully and correctly designated hereon.

Lawrence G. Chambers
 STATE WATER RIGHT SURVEYOR

Subscribed and sworn to before me this 2nd of July, 1948

Carl Springer
 Notary Public in and for Ormsby Co. Nevada

Note: Bearings taken from highway centerline.

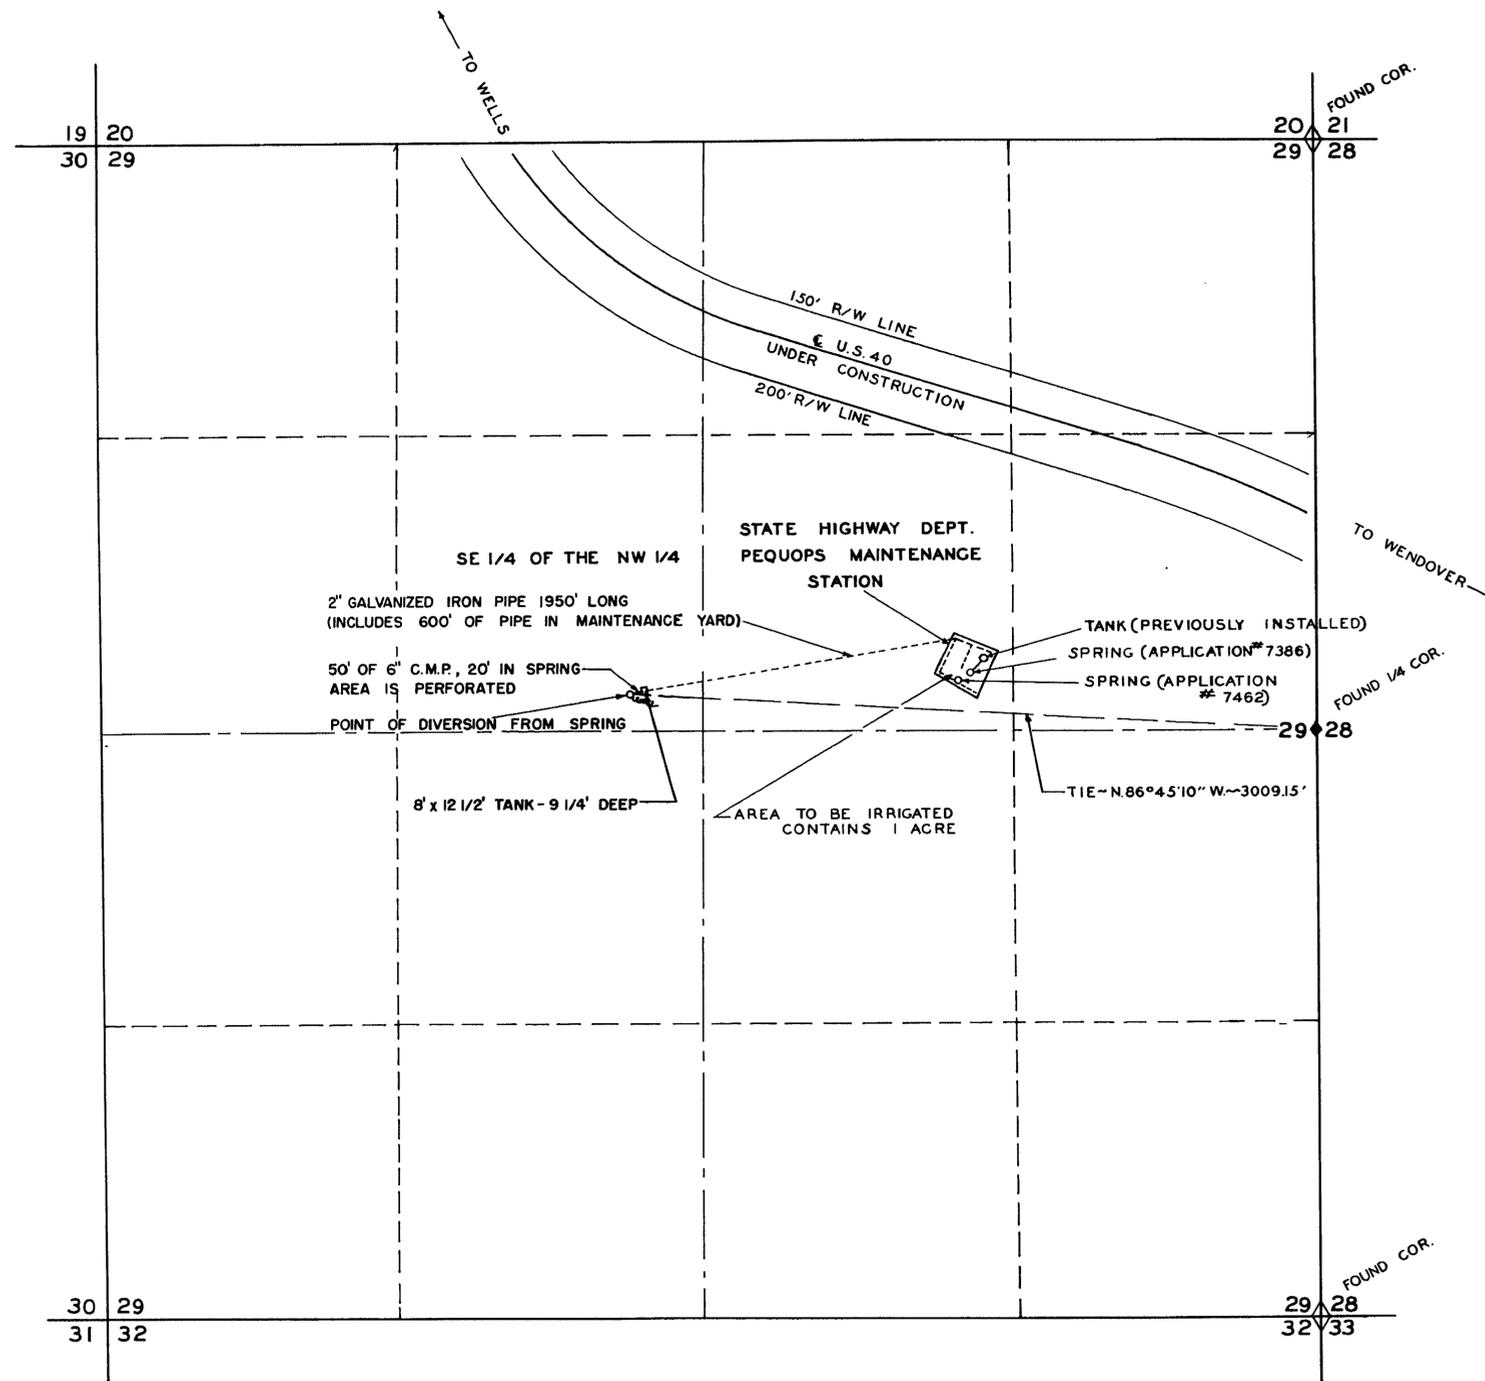

T. 37N; R. 66E.; MDB&M.



SCALE - 1" = 400'

3448 in April 21, 1950 for 0.0035 C.F.S.

MAP

TO ACCOMPANY APPLICATION TO APPROPRIATE WATER FROM UNNAMED SPRING AND TO ACCOMPANY PROOF OF BENEFICIAL USE

BY

STATE OF NEVADA
 DEPARTMENT OF HIGHWAYS

JULY 2, 1948

FILED
 July 6, 1948
 STATE ENGINEER'S OFFICE

12520