



T. 20 N., R. 66 E., M. D. M.

Cannon found
1 1/2 ft. with brass cap, 1 ft. above ground.
7251 2658 with cedar post, 5 1/2"
mkd. 331125 2 ft. above ground, alongside.
1948

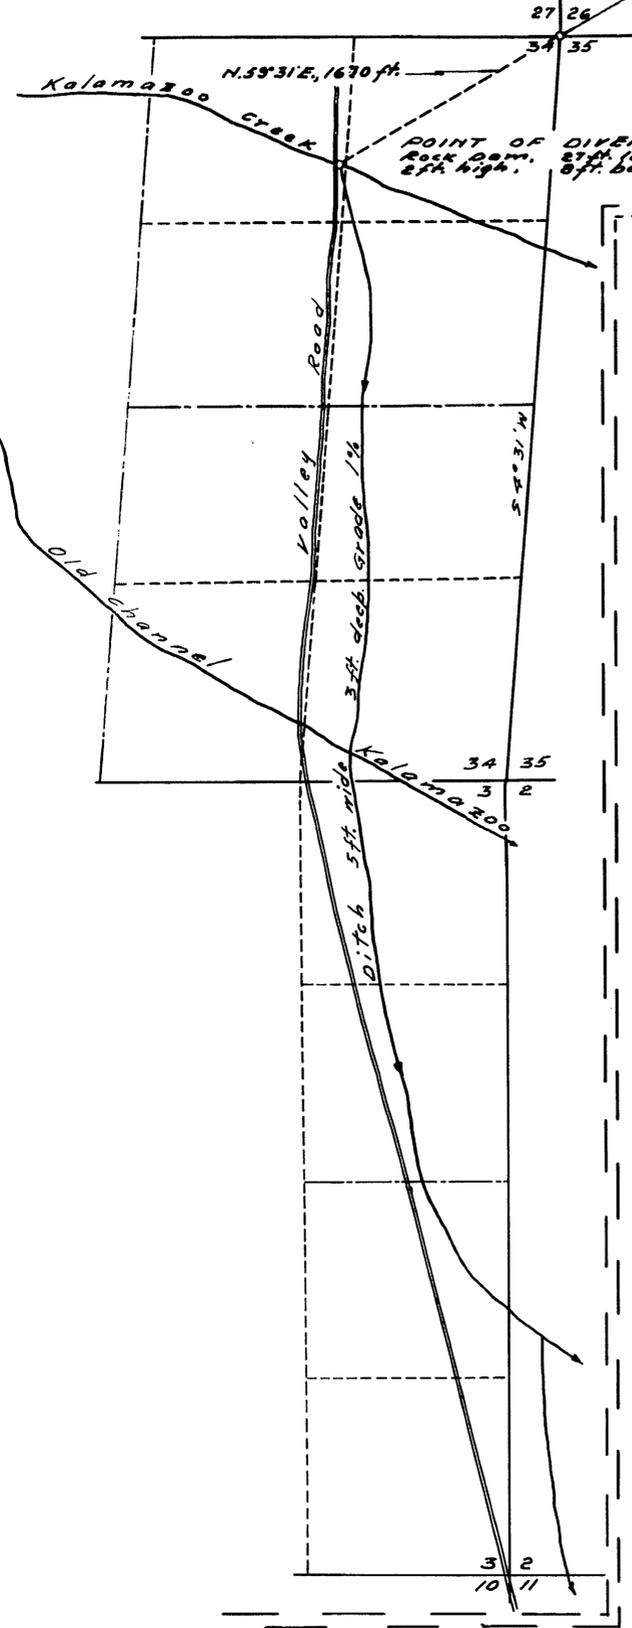

T. 19 N., R. 66 E., M. D. M.

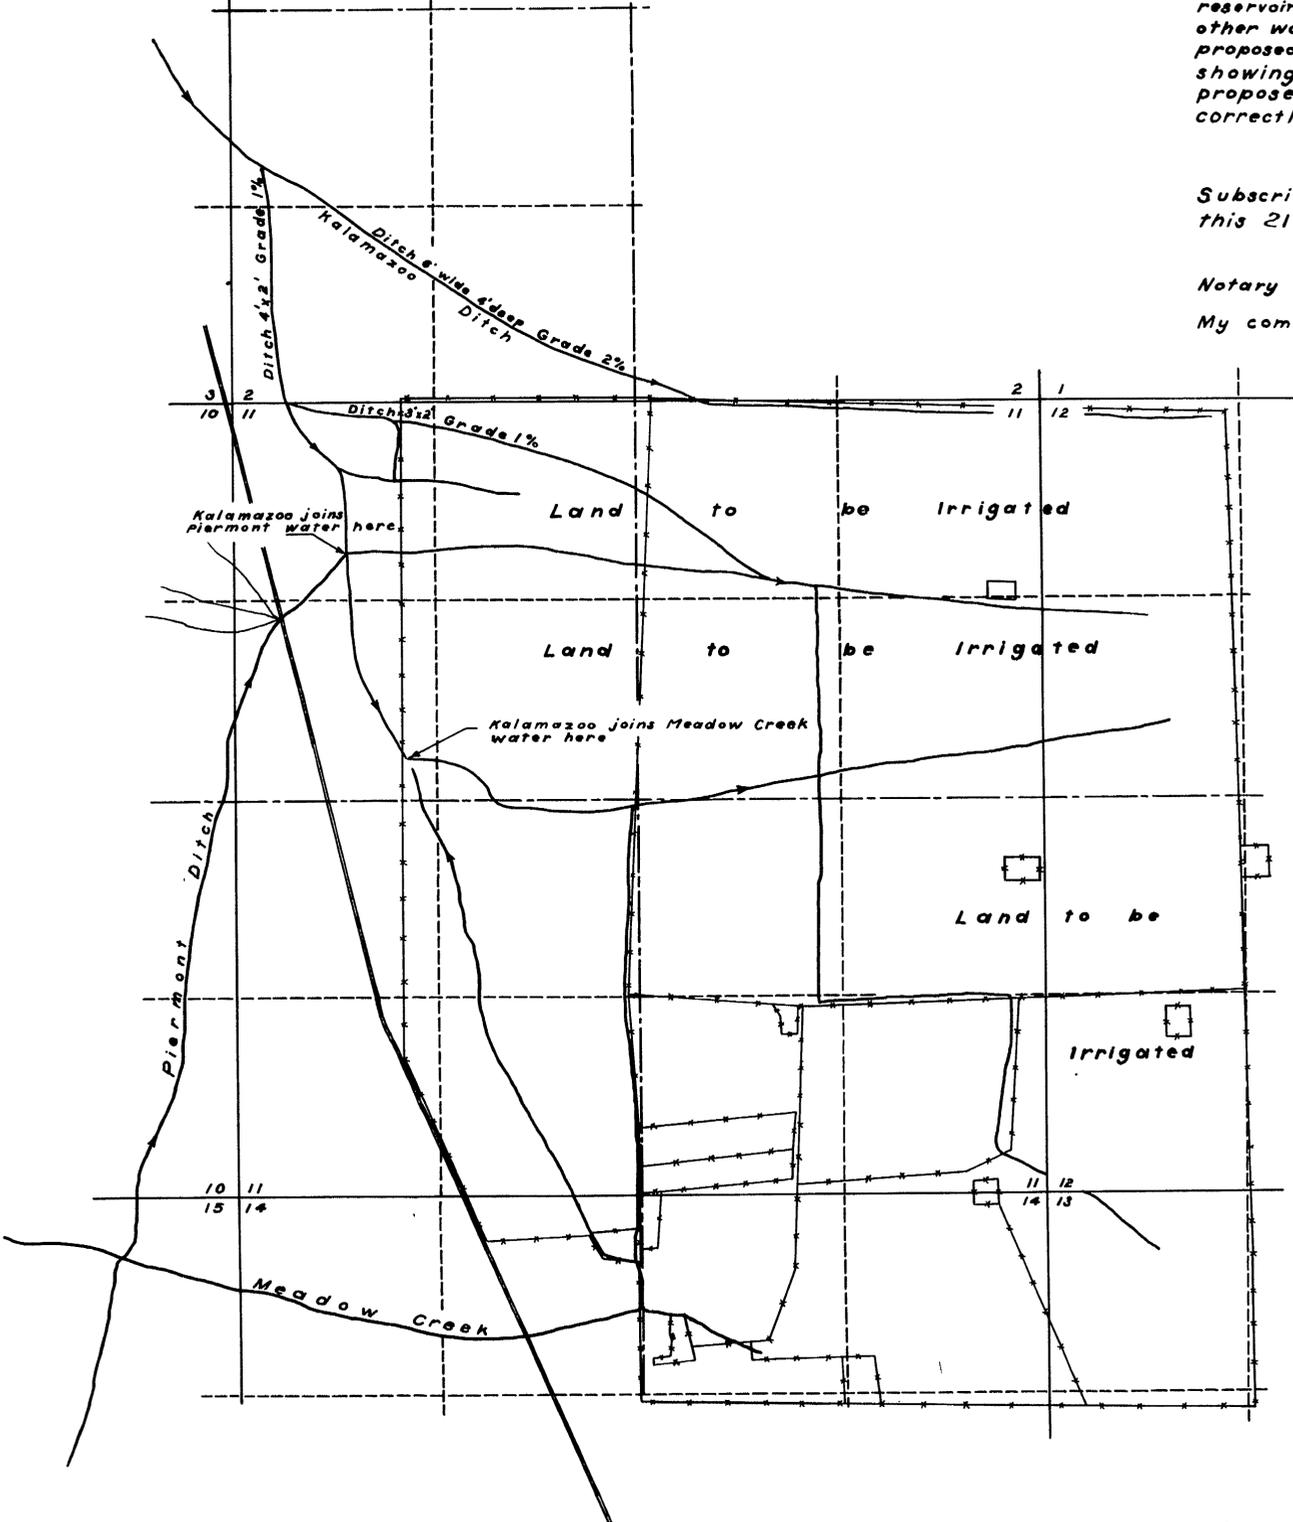

STATE OF NEVADA } ss.
County of White Pine }

I, F. W. Millard, being first duly sworn, depose and say that this map, consisting of one sheet, has been correctly drawn to the designated scale from field notes of a survey made by me between the 13th and 15th days of June, 1948; that it truly and correctly represents the proposed location and extent of the works used to divert water from KALAMAZOO CREEK in White Pine County, by B. H. ROBISON for irrigation purposes. That the proposed point of diversion, the approximate location and size of the diverting channel, all reservoirs or basins, the location and names of all other works which will cross or connect with the proposed works, and the boundary of all lands, showing by 40-acre subdivisions the areas proposed to be irrigated, are fully and correctly designated thereon.

F. W. Millard
State Water Right Surveyor

Subscribed and sworn to before me
this 21st day of June 1948.

Notary Public in and for White Pine County, Nevada.
My commission expires 1-4-50



0 500 1000 1500 2000 2500
Scale 1 inch = 600 ft

MAP TO ACCOMPANY APPLICATION
TO APPROPRIATE WATER FOR
IRRIGATION
BY B. H. ROBISON
FROM KALAMAZOO CREEK
SURVEYED
JUNE 14, 1948 BY F. W. MILLARD & SON
ELY, NEVADA

July 9, 1948