

CORNER DESCRIPTION  
SEE SHEET NO. 2.



15 14  
22 23

14 13  
23 24

22 23  
27 26

23 24  
26 25

T. 3 N., R. 54 E., M. D. B. & M.

SECTION 1  
TO EAST 1/4 CORNER

21,710 FEET

N. 0° 28' 30" E.

WASH  
PIPELINE

SPRING

NOYAN  
WATER  
CANYON

PROCESSED  
CANNED  
GOAT

POINT OF DIVERSION

T. 3 N., R. 54 E., M. D. B. & M.


POINT OF DIVERSION

CERTIFICATE No 287  
GOAT RANCH SPRINGS


Certificate No. 4050 Issued Jan. 25, 1954

November 6, 1948

SHEET No 1 of Two SHEETS

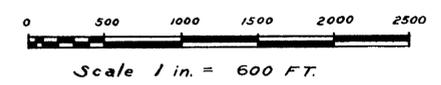

MAP TO ACCOMPANY  
APPLICATION TO APPROPRIATE  
WATER FOR STOCKWATERING  
BY HOWARD N. SHARP  
FROM GOAT RANCH SPRINGS  
SURVEYED BY  
F. W. MILLARD & SON  
ELY, NEVADA  
OCTOBER 30, 1948

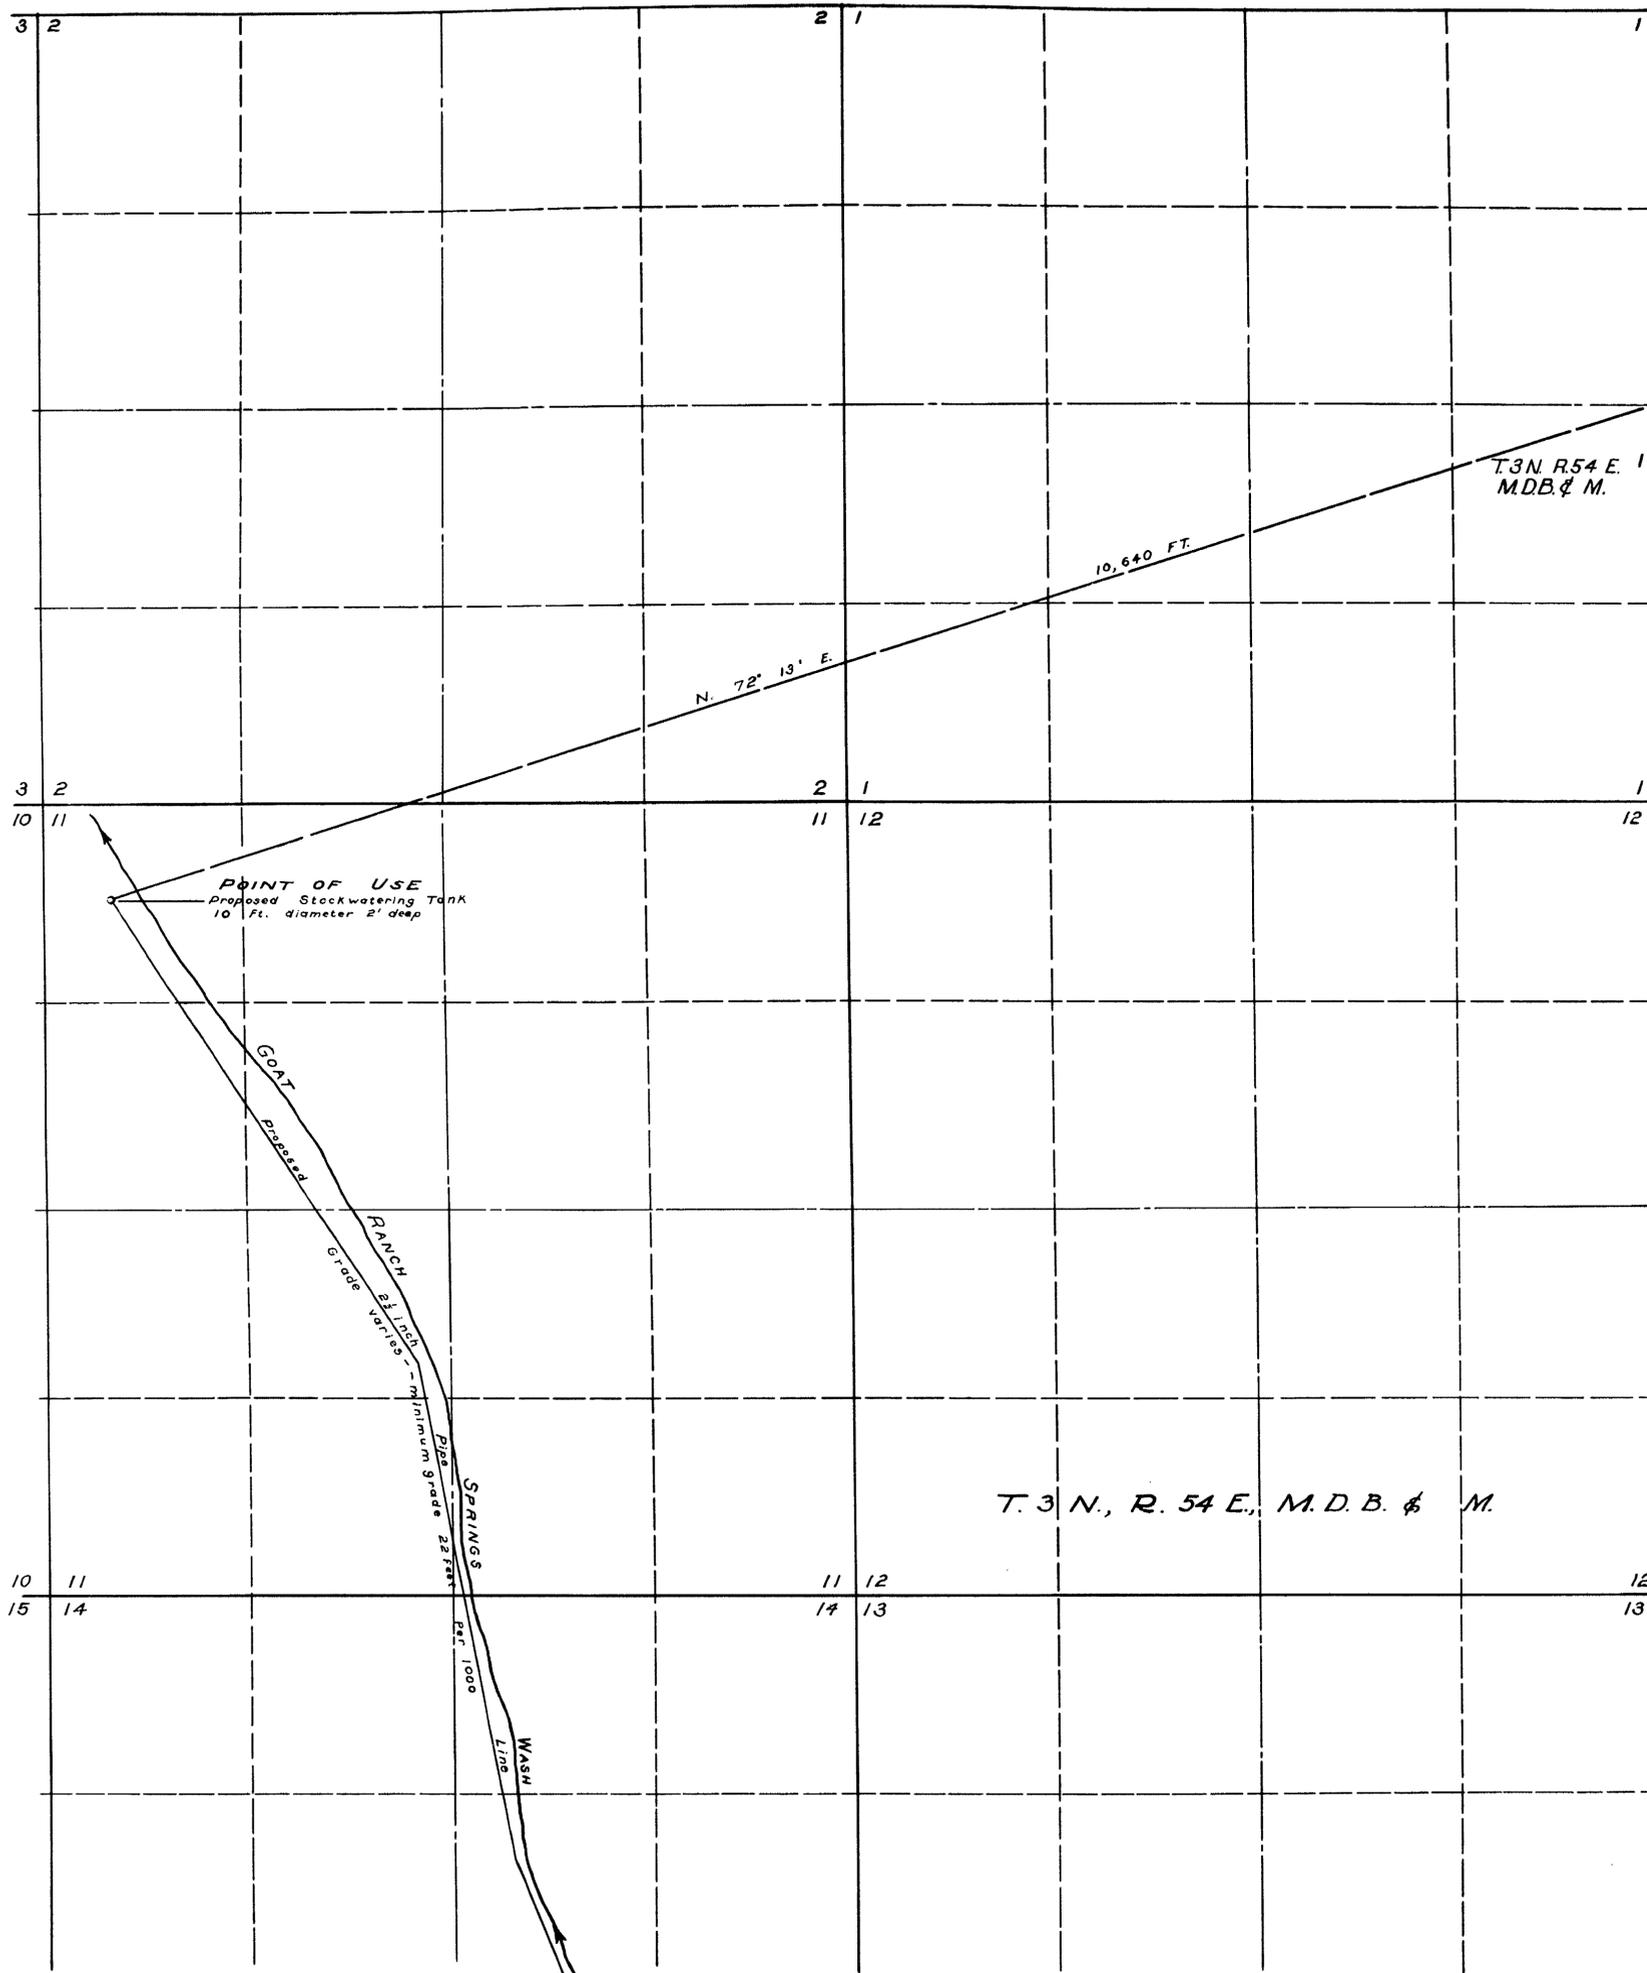

CORNER FOUND  
10066 porphyry rock  
6 1/2 x 1 1/2 x 2 marked 4, in  
old mound, 6 ft in diameter,  
and 12 in. high.

T. 4 N. R. 55 E. M. D. B. & M.

T. 3 N. R. 54 E.  
M. D. B. & M.

T. 3 N. R. 55 E.  
UNSURVEYED

CORNER FOUND  
2 3/4" pipe and bronze top marked

T. 3 N. R. 54 E. 31  
T. 4 N. R. 55 E. 31  
S. 31 C  
S. 31 C  
T. 3 N. R. 55 E. 31  
1929

STATE OF NEVADA } SS.  
COUNTY OF WHITE PINE }


I, Robert W. Millard, being first duly sworn, depose and say that this map, consisting of two sheets, numbered one and two, has been correctly drawn to the designated scale from field notes of a survey made by me between the 11<sup>th</sup> day and 16<sup>th</sup> day of December 1946 and between the 24<sup>th</sup> day and 26<sup>th</sup> day of May 1948; that it truly and correctly represents the location and extent of the proposed works used to divert water from Goat Ranch Springs in Nye County, by H. N. Sharp for stockwatering purposes; that the point of diversion, the location and size of the diverting channel, or other conduit, the place and manner of use, and the location and names of all other works or streams which are crossed by or connected with said works, are fully and correctly designated thereon.

*Robert W. Millard*  
STATE WATER RIGHT SURVEYOR

Subscribed and sworn to before me this 30<sup>th</sup> day of October 1948

*R. W. Millard*  
NOTARY PUBLIC IN AND FOR WHITE PINE COUNTY, NEVADA  
My commission expires Dec. 22, 1949.

SHEET No 2 of Two SHEETS

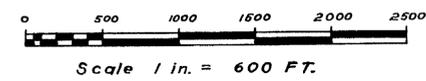

Certificate No. 4050  
Issued Jan. 4<sup>th</sup>, 1954

TIE TO POINT OF  
DIVERSION - SEE  
SHEET No. 2

November 6, 1948

MAP TO ACCOMPANY  
APPLICATION TO APPROPRIATE  
WATER FOR STOCKWATERING  
BY HOWARD N. SHARP  
FROM GOAT RANCH SPRINGS  
SURVEYED BY  
F. W. MILLARD & SON  
June 8, 1948 Ely, Nevada  
OCTOBER 30, 1948