


T. 12 N, R. 19 E.

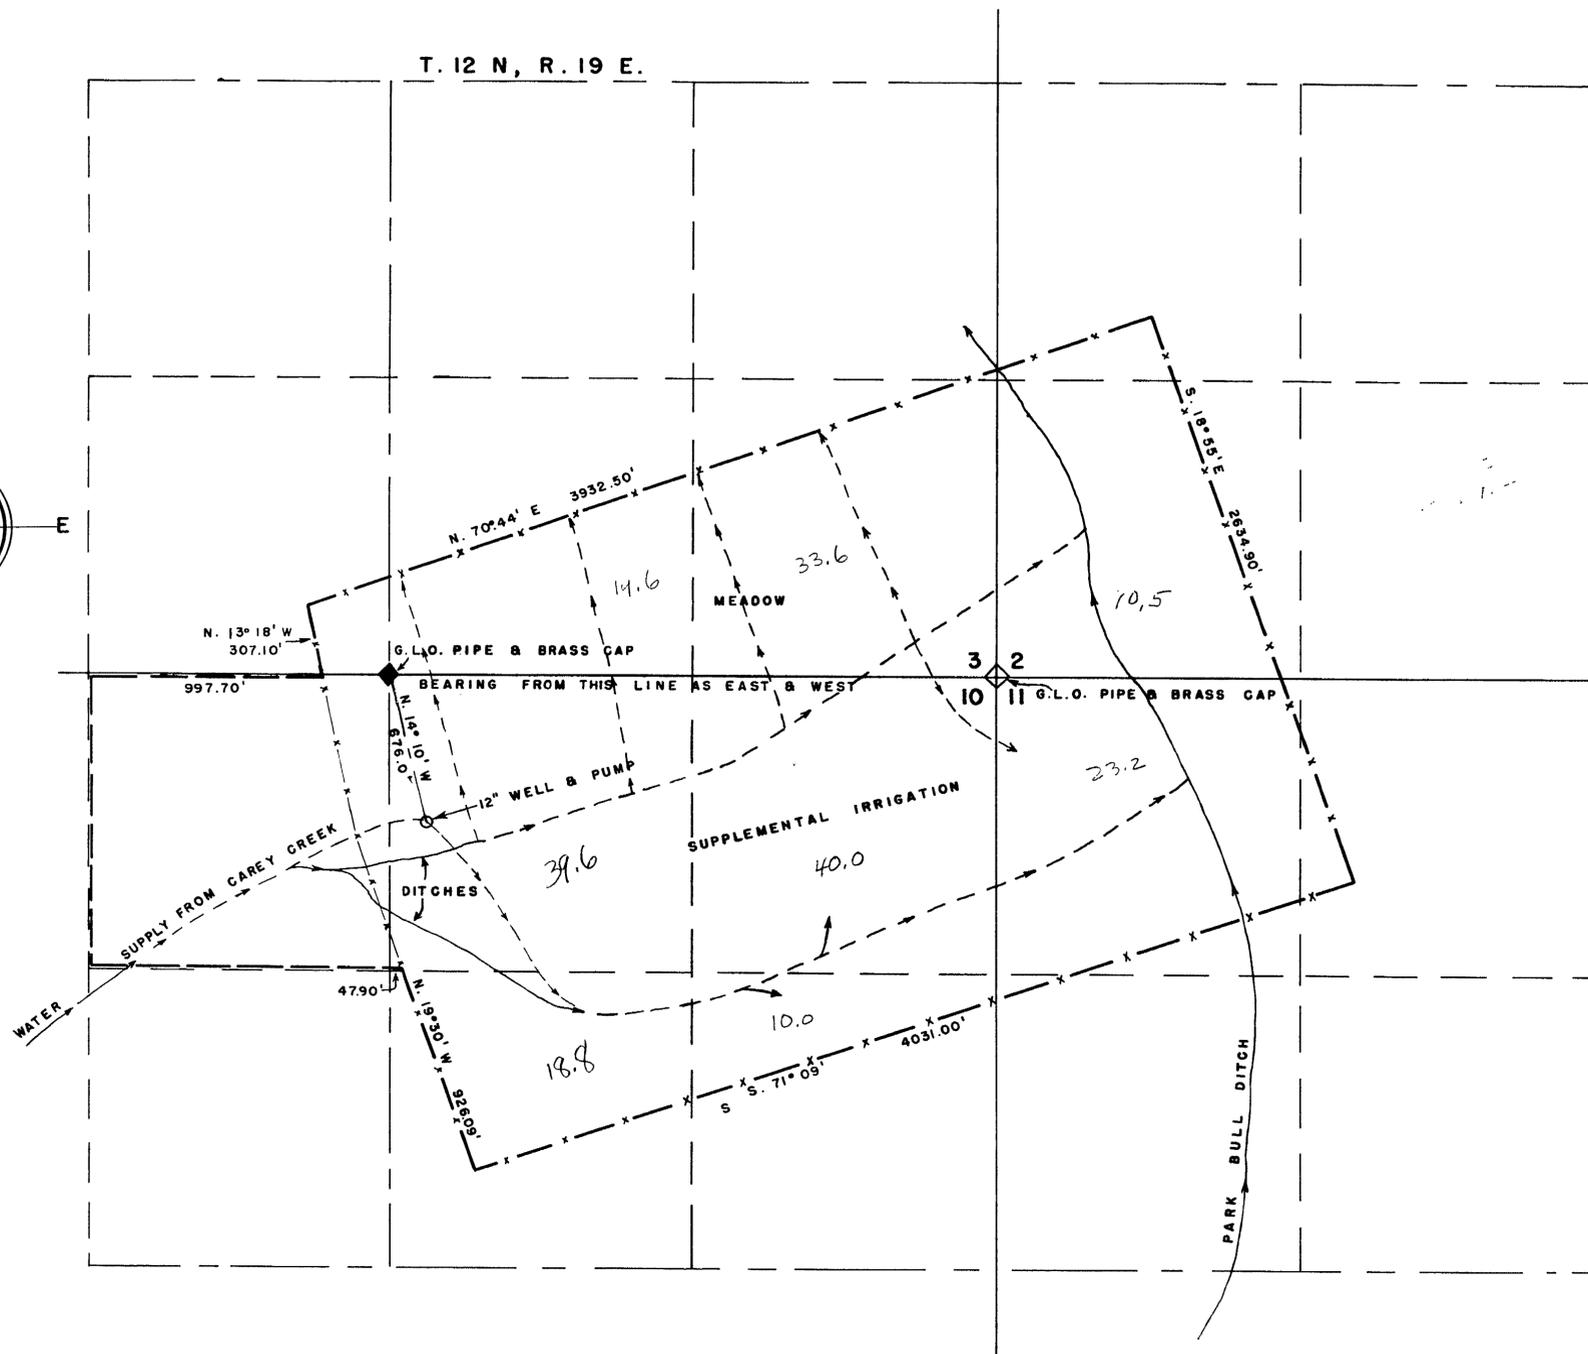

SECTION	SUBDIVISION	TOWNSHIP	RANGE	CULTIVATED ACREAGE	DISCRPTION OF CULTURE	DATE OF FIRST CULTURE
10	SE 1/4 NE 1/4	12 N	19 E	10.0	MEADOW	
"	NE 1/4 NE 1/4	"	"	40.0	"	
"	SW 1/4 NE 1/4	"	"	18.8	"	
"	NW 1/4 NE 1/4	"	"	39.6	"	
3	SE 1/4 SE 1/4	"	"	33.6	"	
"	SW 1/4 SE 1/4	"	"	19.6	"	
2	SW 1/4 SW 1/4	"	"	10.5	"	
11	NW 1/4 NW 1/4	"	"	23.2	"	

STATE of NEVADA }
 County of STOREY } ss
 I, Walter G. Reid, being first duly sworn, depose and say that this map, consisting of one sheet, has been correctly drawn to the designated scale from field notes of a survey made by me the 14th day of June, 1948, that it truly and correctly represents the location and extent of the works used to divert water from underground source, in Douglas County, by Melvin Schwake, for irrigation purposes. That the point of diversion, the approximate location and size of the diverting channel, all reservoirs or basins, the location and names of all other works which will cross or connect with the proposed works, and the boundry of all lands, showing by 40-acre subdivisions the areas proposed to be irrigated are fully and correctly designated thereon.

Walter G. Reid
 State Water Right Surveyor

Subscribed and sworn to before me this 9th day of July, 1948

W. G. Hendley
 Notary Public in and for Storey County, Nevada.

SCALE — 1" = 400'



3293 *10/28/49* For 1953 C.F.S. on 707.65 Acres
 feet per season

FILED
 July 9, 1948

MAP
 TO ACCOMPANY APPLICATION
 TO APPROPRIATE WATER
 FOR IRRIGATION PURPOSES
 BY MELVIN SCHWAKE FROM
 UNDERGROUND SOURCE

12532