


T. 11N., R. 23E.

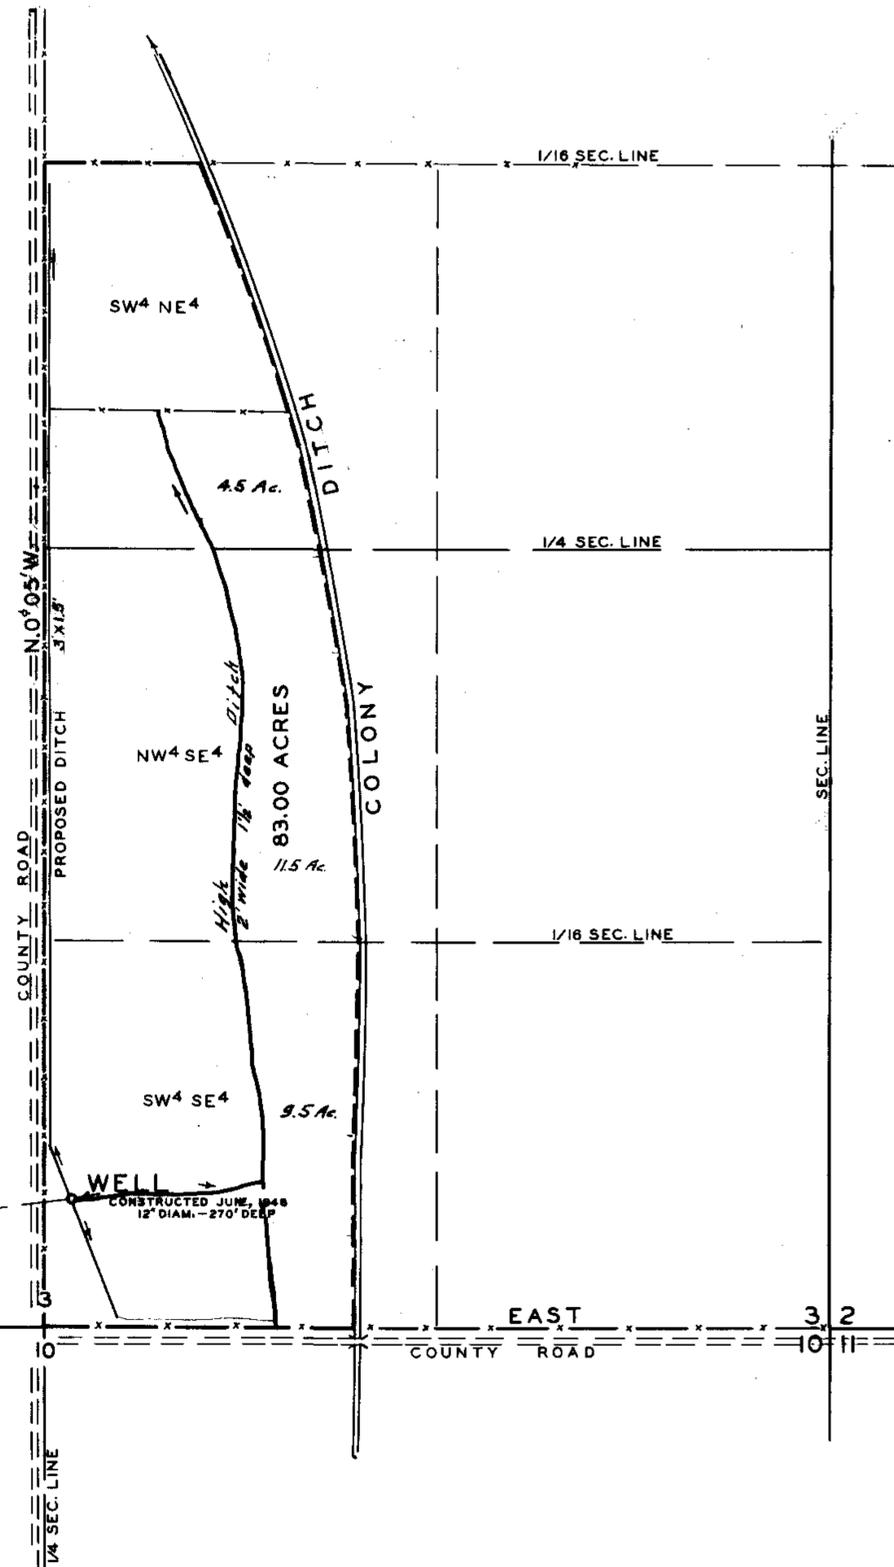

STATE OF NEVADA } ss
COUNTY OF LYON

I, O. L. HUSSMAN, BEING FIRST DULY SWORN, DEPOSE AND SAY THAT THIS MAP HAS BEEN CORRECTLY DRAWN TO THE DESIGNATED SCALE FROM FIELD NOTES OF A SURVEY MADE BY ME ON THE 19TH DAY OF JUNE, 1948; THAT IT CORRECTLY REPRESENTS THE PROPOSED LOCATION AND EXTENT OF THE WORKS USED TO DIVERT WATER FROM A WELL, IN LYON COUNTY, BY RICHARD B. DAY FOR IRRIGATION PURPOSES, THAT THE PROPOSED POINT OF DIVERSION, THE APPROXIMATE SIZE AND LOCATION OF THE DITCHES, AND THE BOUNDARY OF ALL LANDS, SHOWING BY 40-ACRE SUBDIVISIONS THE AREAS PROPOSED TO BE IRRIGATED, ARE FULLY AND CORRECTLY DESIGNATED THEREON.

O. L. Hussman
LICENSED STATE WATER RIGHT SURVEYOR

Cultural areas indicated on this map by me on October 3, 1952, are from survey made by me on September 29, 1952.

O. L. Hussman

SUBSCRIBED AND SWORN TO BEFORE ME THIS 7th DAY OF OCTOBER, 1948

Wm. H. ...
NOTARY PUBLIC IN AND FOR DOUGLAS COUNTY, NEVADA

Certificate No. 3980 issued Feb. 20, 1953

MAP
TO ACCOMPANY APPLICATION TO
APPROPRIATE WATER FROM
A WELL

BY
RICHARD B. DAY
IN
SMITH VALLEY - LYON COUNTY
SCALE: 1" = 300'
SEPTEMBER 1948

FILED
October 9, 1948
STATE ENGINEER'S OFFICE

12573