





STATE OF NEVADA, } s.s.
County of Esmeralda

I, William H. Hisle, being first duly sworn, depose and say that this map, consisting of one sheet, has been correctly drawn to the designated scale from field notes of a survey made by me on the 14th day of August, 1948; that it truly and correctly represents the location and extent of the proposed works used to divert water from an Underground Source (Six Mile Well), in Nye County, by Joe Williams for stock watering purposes. That the proposed point of diversion, the approximate location and size of the diverting channel or other conduit, the place and manner of use, and the location and names of all other works or streams which are crossed by, or connected with the said works, are fully and correctly designated thereon.

William H. Hisle
State Water Right Surveyor.

Subscribed and sworn to before me this 19th day of August, 1948.

Francis Carlsson
County Clerk

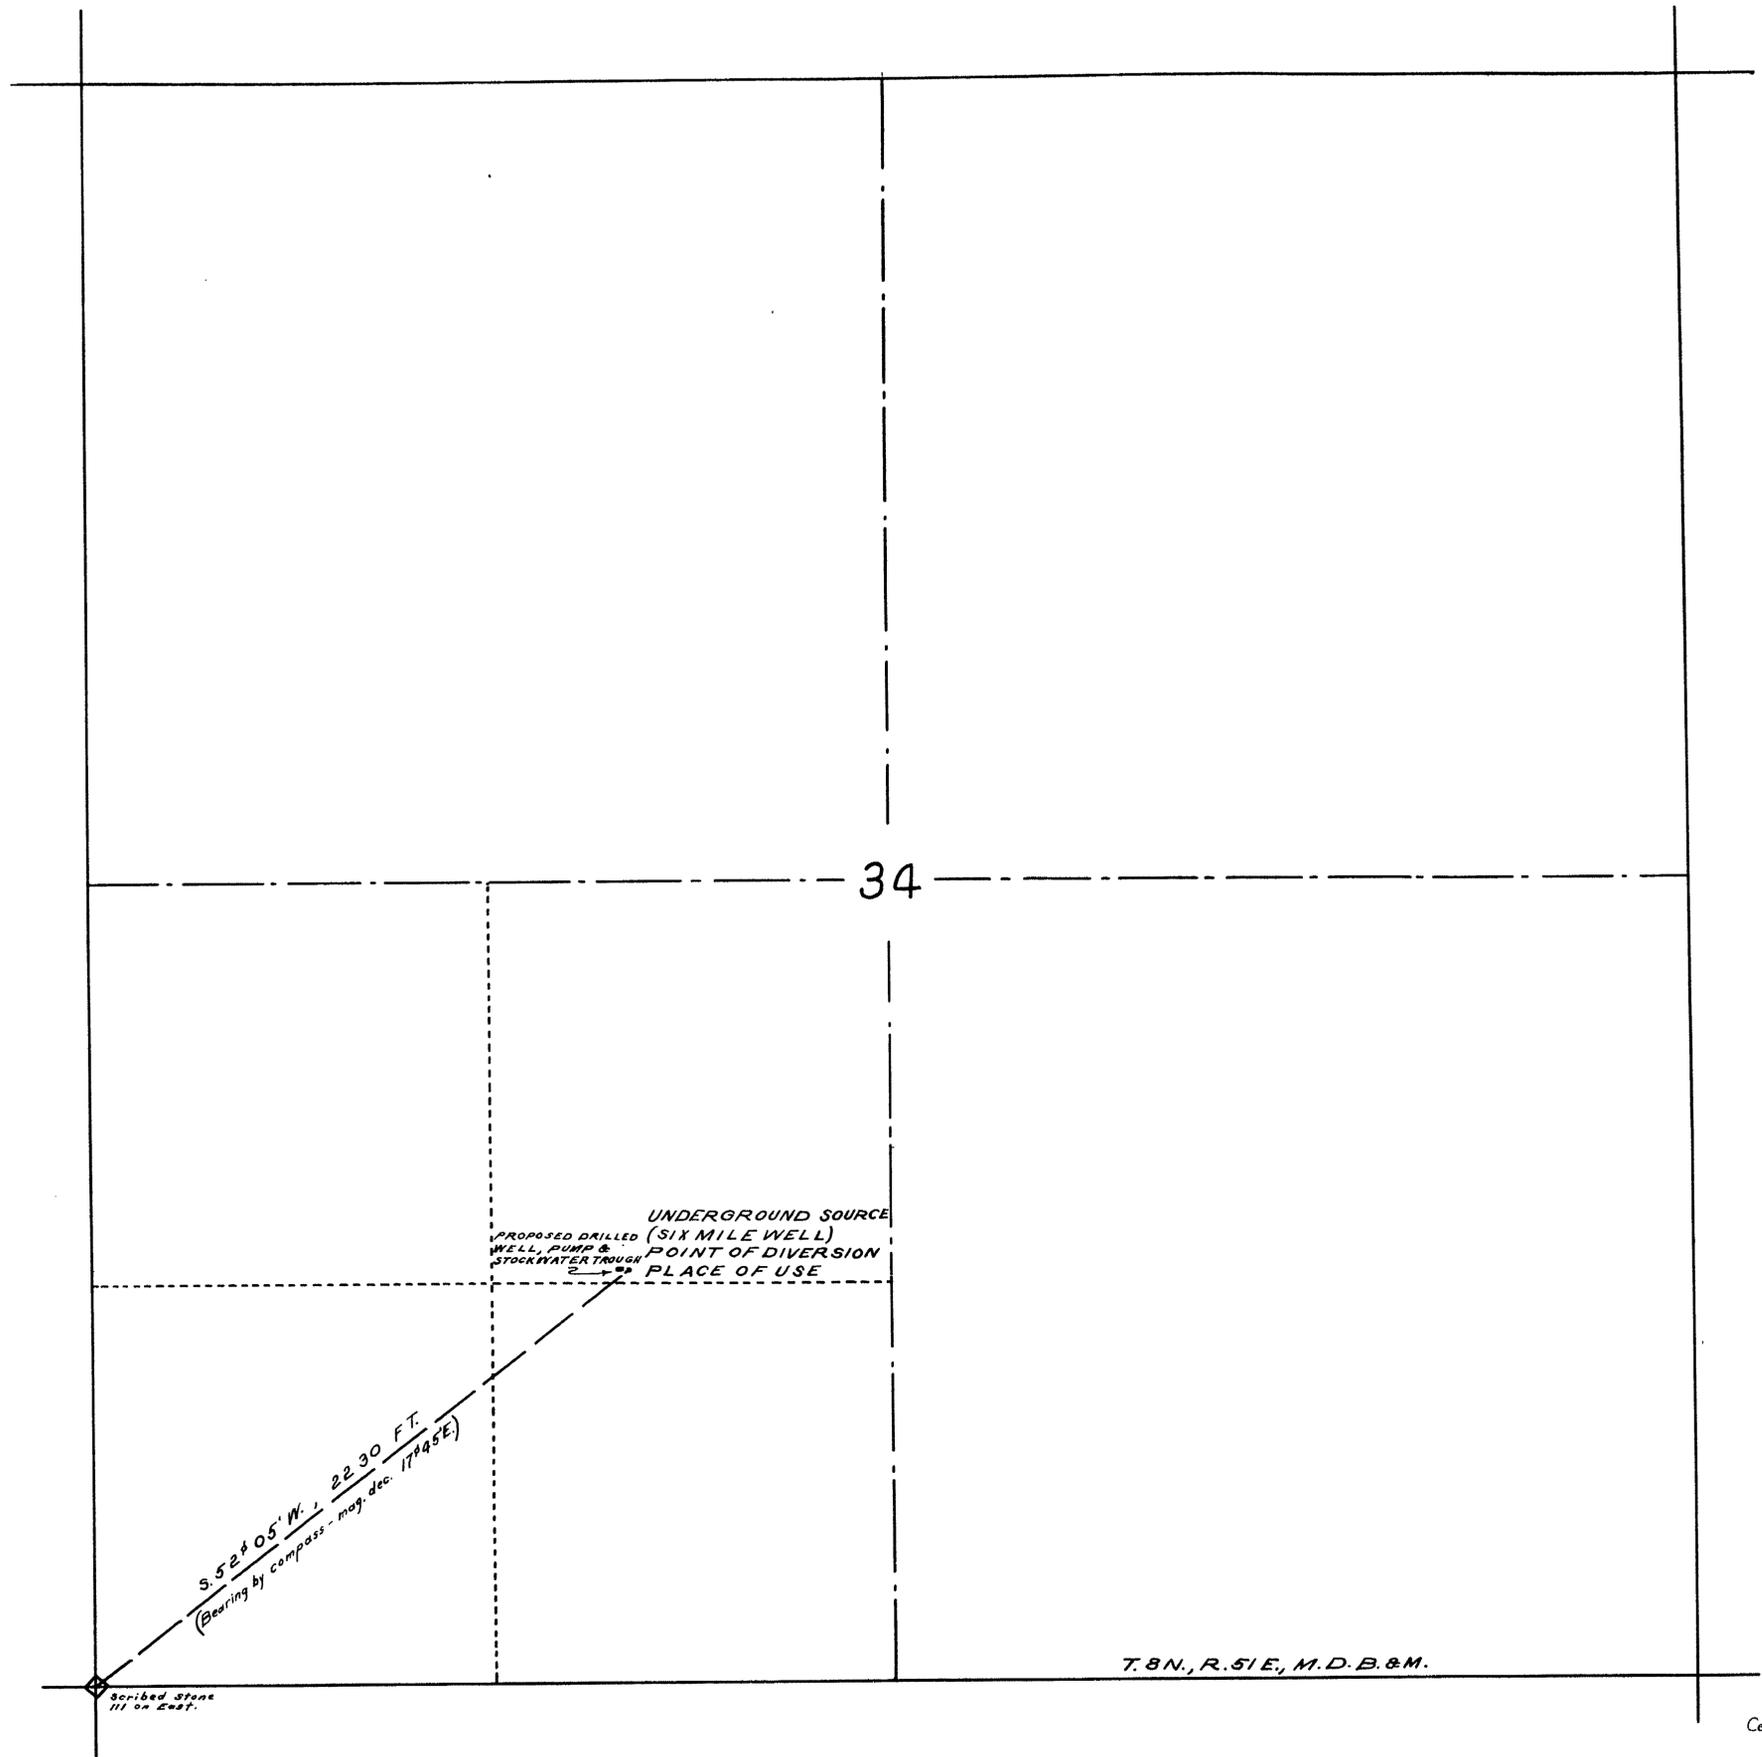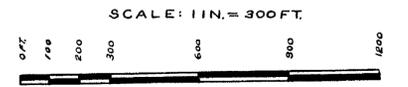

T. 8 N., R. 51 E., M. D. B. & M.

Certificate No. 3372 Issued 8/22/48

FILED
August 23, 1948
STATE ENGINEER & SURVEYOR

MAP TO ACCOMPANY
APPLICATION TO APPROPRIATE WATER
FOR
STOCKWATERING
BY
JOE WILLIAMS
FROM AN
UNDERGROUND SOURCE

12597