

DEAN RANCH


State of Nevada ss.
County of Mineral
I, L.B. Spencer, being duly sworn, depose and say that this map has been correctly drawn to the designated scale, from the field notes of a survey made by me August 13th, 14th, 1948; that it truly and correctly represents the location and extent of the proposed works used to divert the water from Underground Source, in Esmeralda County by E.L. Cord, for irrigation purposes. That the location of the point of diversion, the location and size of the proposed diversion works and all other works are fully and correctly shown.

[Signature]
State Water Right Surveyor.

Subscribed and sworn to before me this 24th day of August, 1948.

[Signature]
Notary Public in and for Mineral County, Nevada.

My commission expires July 9th, 1951.

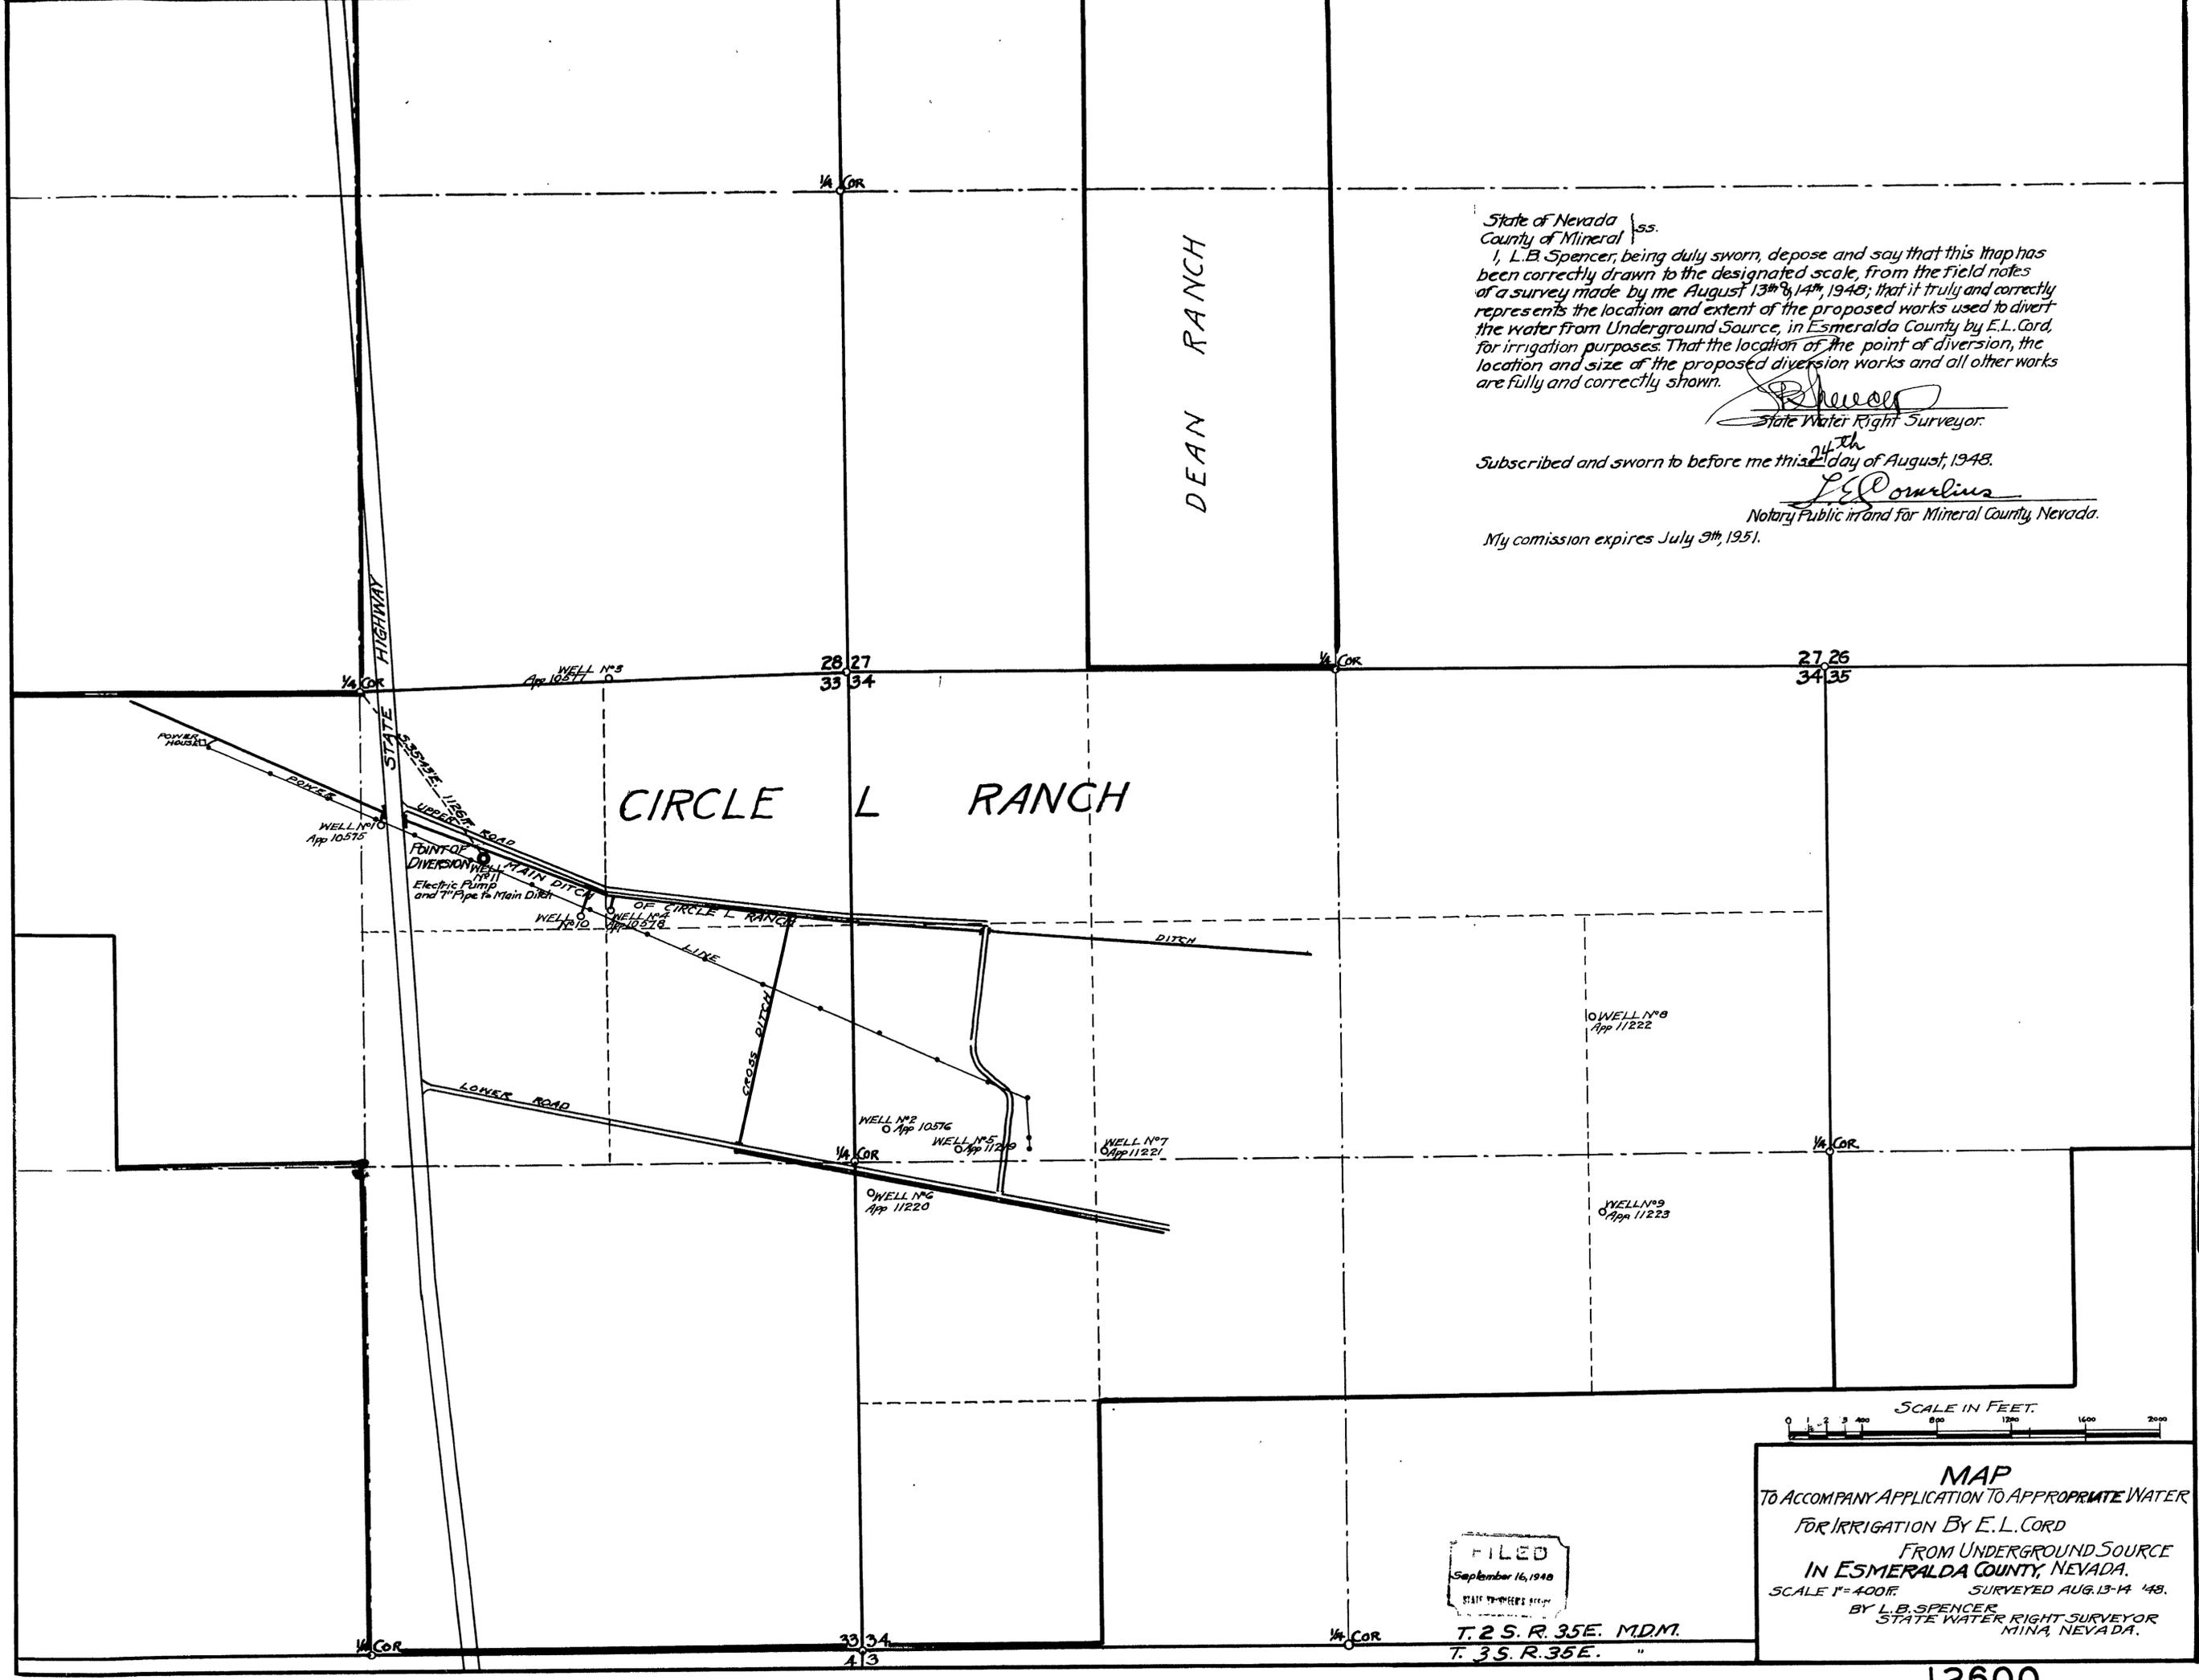

WELL N°8
App 11222

WELL N°9
App 11223

WELL N°2
App 10576

WELL N°5
App 11219

WELL N°7
App 11221

WELL N°6
App 11220

WELL N°10
App 10575

WELL N°8
App 10577

FILED
September 16, 1948
STATE ENGINEER'S OFFICE

T. 2 S. R. 35 E. M.D.M.
T. 3 S. R. 35 E. "

SCALE IN FEET.
0 1 2 3 400 800 1200 1600 2000
MAP
TO ACCOMPANY APPLICATION TO APPROPRIATE WATER
FOR IRRIGATION BY E. L. CORD
FROM UNDERGROUND SOURCE
IN ESMERALDA COUNTY, NEVADA.
SCALE 1" = 400 FT. SURVEYED AUG. 13-14 '48.
BY L. B. SPENCER
STATE WATER RIGHT SURVEYOR
MINA, NEVADA.

12600