


17 16 T. 13 N., R. 19 E.
20 21

SECTION	SUBDIVISION	TOWNSHIP	RANGE	CULTIVATED ACREAGE	DISCRIPTION OF CULTURE	DATE OF FIRST CULTURE
UPPER PINE VALLEY SPRING						
20	SE 1/4 NE 1/4	13 N	19 E	10.3	BRUSH & GRASS	
20	NE 1/4 SE 1/4	"	"	2.0	" "	
21	SW 1/4 NW 1/4	"	"	7.0	" "	
LOWER PINE VALLEY SPRING						
21	SW 1/4 NW 1/4	13	19	4.5	" "	
21	NW 1/4 SW 1/4	"	"	3.0	" "	

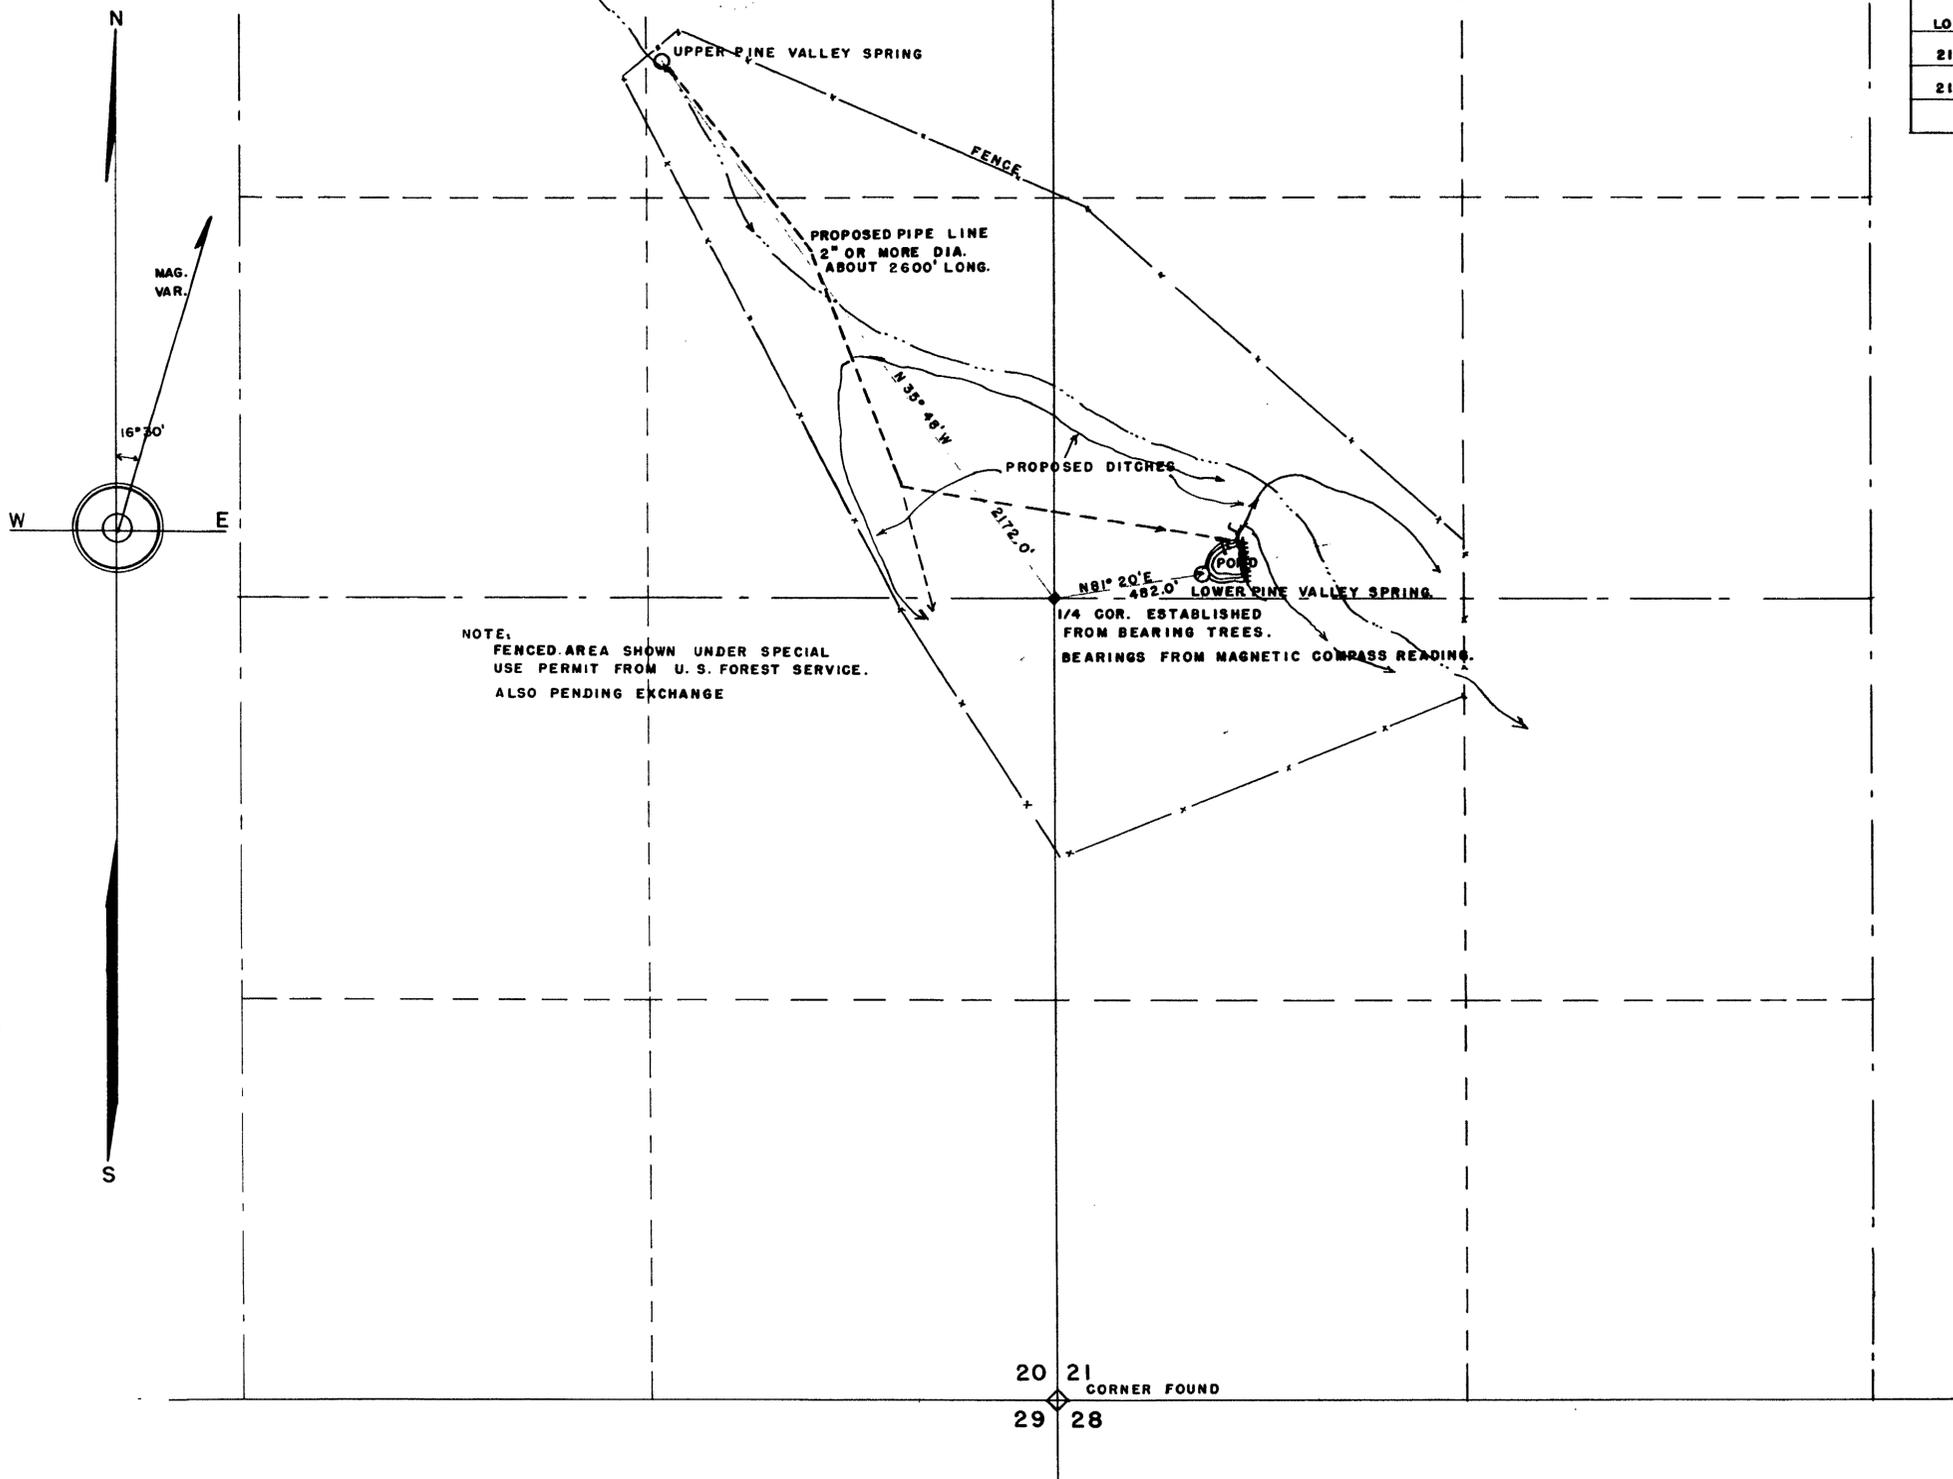

NOTE:
FENCED AREA SHOWN UNDER SPECIAL
USE PERMIT FROM U. S. FOREST SERVICE.
ALSO PENDING EXCHANGE

1/4 COR. ESTABLISHED
FROM BEARING TREES.
BEARINGS FROM MAGNETIC COMPASS READING.

STATE of NEVADA }
County of DOUGLAS } ss
I, Walter G. Reid, being first duly sworn, depose and say that this map, consisting of one sheet, has been correctly drawn to the designated scale from field notes of a survey made by me October 29 th. 1948; that it truly and correctly represents the proposed location and extent of the works used to divert water from Upper Pine Valley Spring and Lower Pine Valley Spring, in Douglas County, by George Hussman and Sons, for irrigation and domestic purposes. That the proposed point of diversion, the approximate location and size of the diverting conduit and channel, all reservoirs or basins, the location and names of all other works which will cross or connect with the proposed works, and the boundry of all lands, showing by 40-acre subdivisions the areas proposed to be irrigated, are fully and correctly designated thereon.

Walter G. Reid
State Water Right Surveyor

Subscribed and sworn to before me this 15th day of November, 1948

W. M. Kals
Notary Public in and for Douglas County, Nevada

SCALE - 1" = 300'



FILED
November 15, 1948

MAP
TO ACCOMPANY APPLICATION
TO APPROPRIATE WATER FOR
IRRIGATION & DOMESTIC, BY
GEORGE HUSSMAN & SONS, FROM
UPPER & LOWER PINE VALLEY SPRINGS

River → 12604-12725