


Sec.	Subdivision	Township	Range	Cultivated acreage	Description of culture	Date of first culture
18	SE 1/4 NE 1/4	20 S	53 E	40	Oats	
18	NE 1/4 SE 1/4	20 S	53 E	40	Oats	

STATE OF NEVADA }
COUNTY OF NYE } SS


I, Harry H. Hughes, being first duly sworn, depose and say that this map, consisting of one sheet, has been correctly drawn to the designated scale from field notes of a survey made by me (or under my supervision and direction) between the 7th day of February and the 8th day of February, 1962; that it truly and correctly represents the location and extent of the works used to divert water from an underground source, in Nye County, by Charles W.A. Lynch, Jr, for irrigation and domestic purposes, under application number No.12626. That the point of diversion, the location, size and grades of the diverting channel, location and description of all measuring devices, the location and extent of lands owned or controlled by the applicant upon which water applied for under application No.12626 are used, together with the area and kind of culture in each 40-acre subdivision, and the location and names of all other works or streams which are crossed by or connected with said works are fully and correctly designated thereon.

Harry H. Hughes
State Water Right Surveyor

Subscribed and sworn to before me
this 12th day of Feb. 1962
M. Allene Jacobson
Notary Public in and for Nye County, Nevada
My Commission Expires June 25, 1966

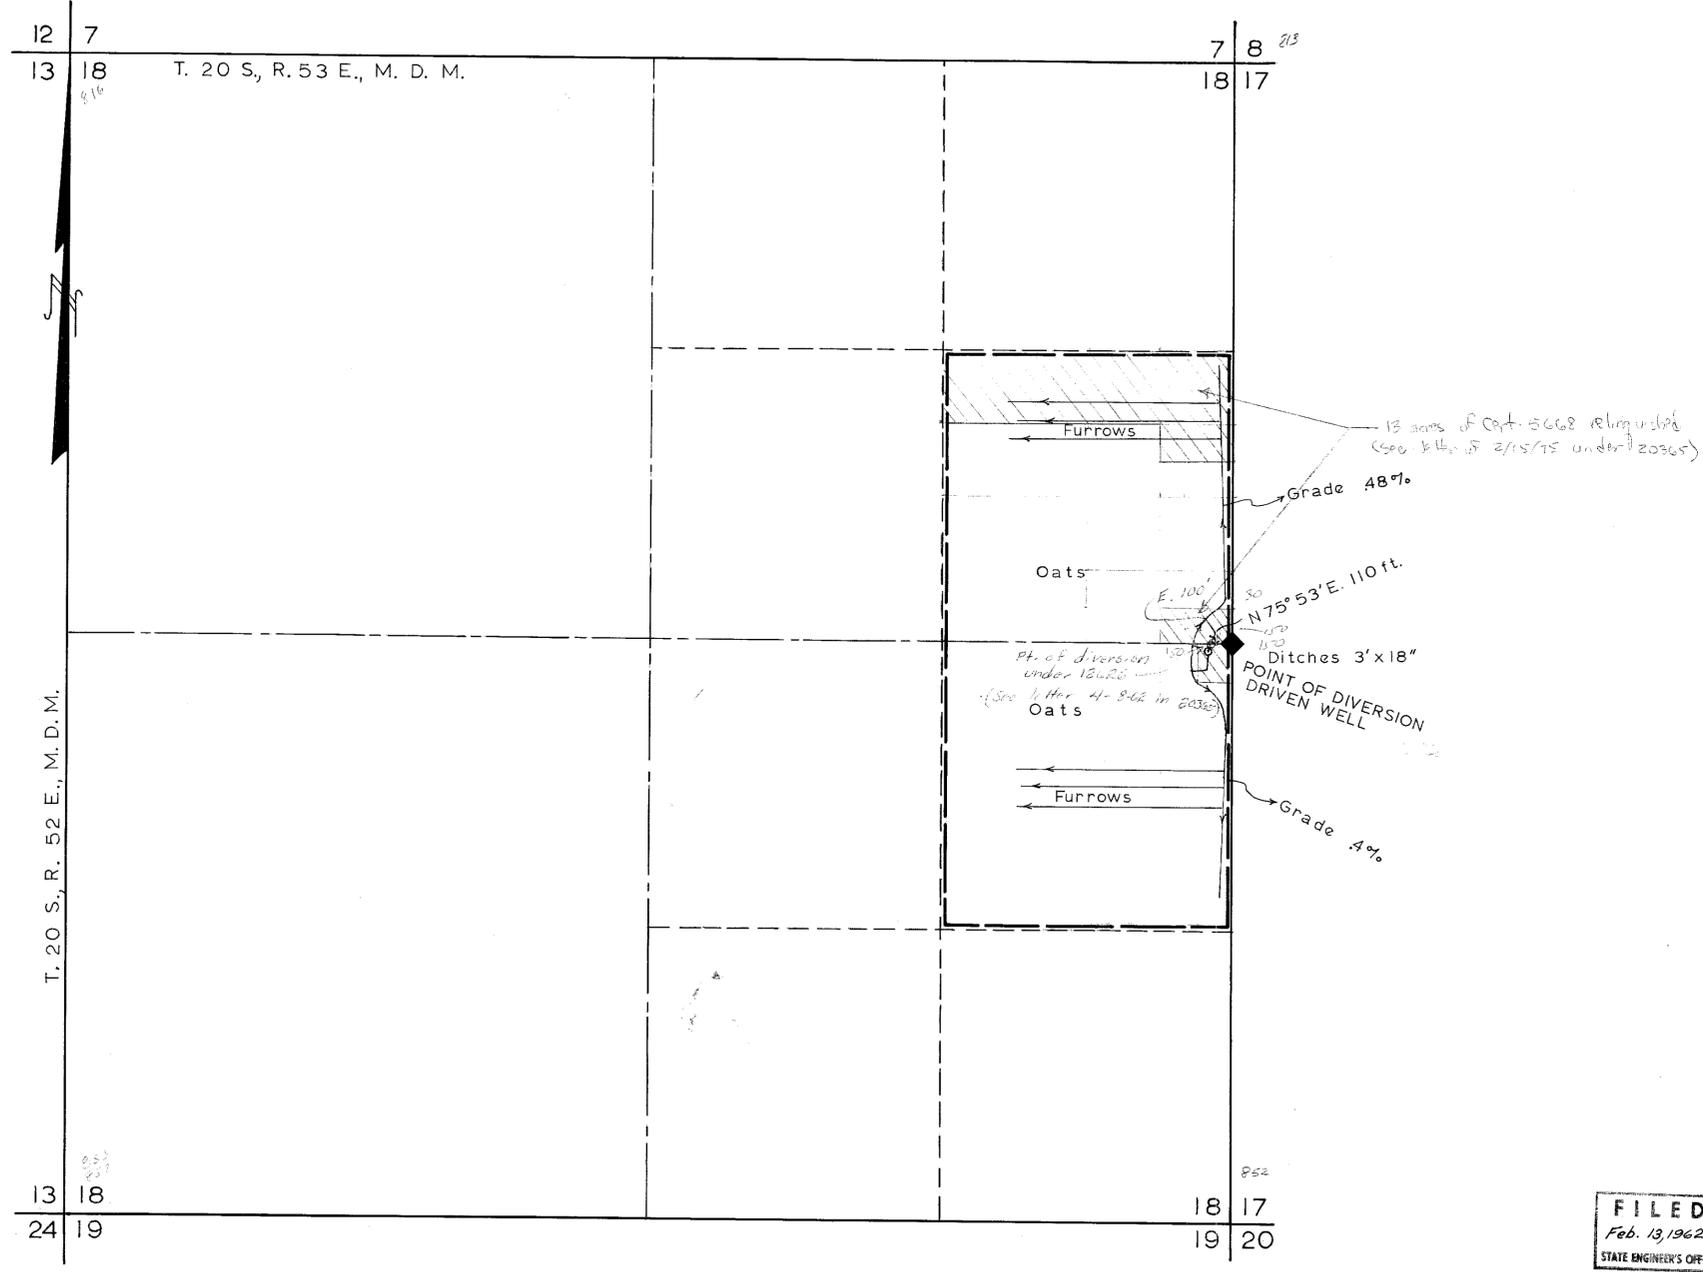

SCALE 1 in. = 400 ft.

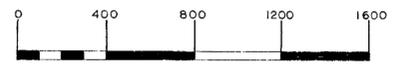

FILED
Feb. 13, 1962
STATE ENGINEER'S OFFICE

MAP TO ACCOMPANY
PROOF OF BENEFICIAL USE
UNDER APPLICATION No.12626
FOR
IRRIGATION AND DOMESTIC
BY
CHARLES W.A. LYNCH, JR.
FROM
UNDERGROUND SOURCE

CERTIFICATE No. 5668 ISSUED Dec. 11, 1963

Amended CERTIFICATE No. 5668 ISSUED 7/21/63

FILED 20365 12626

12626 withdrawn
20365 -02
8/27/63