
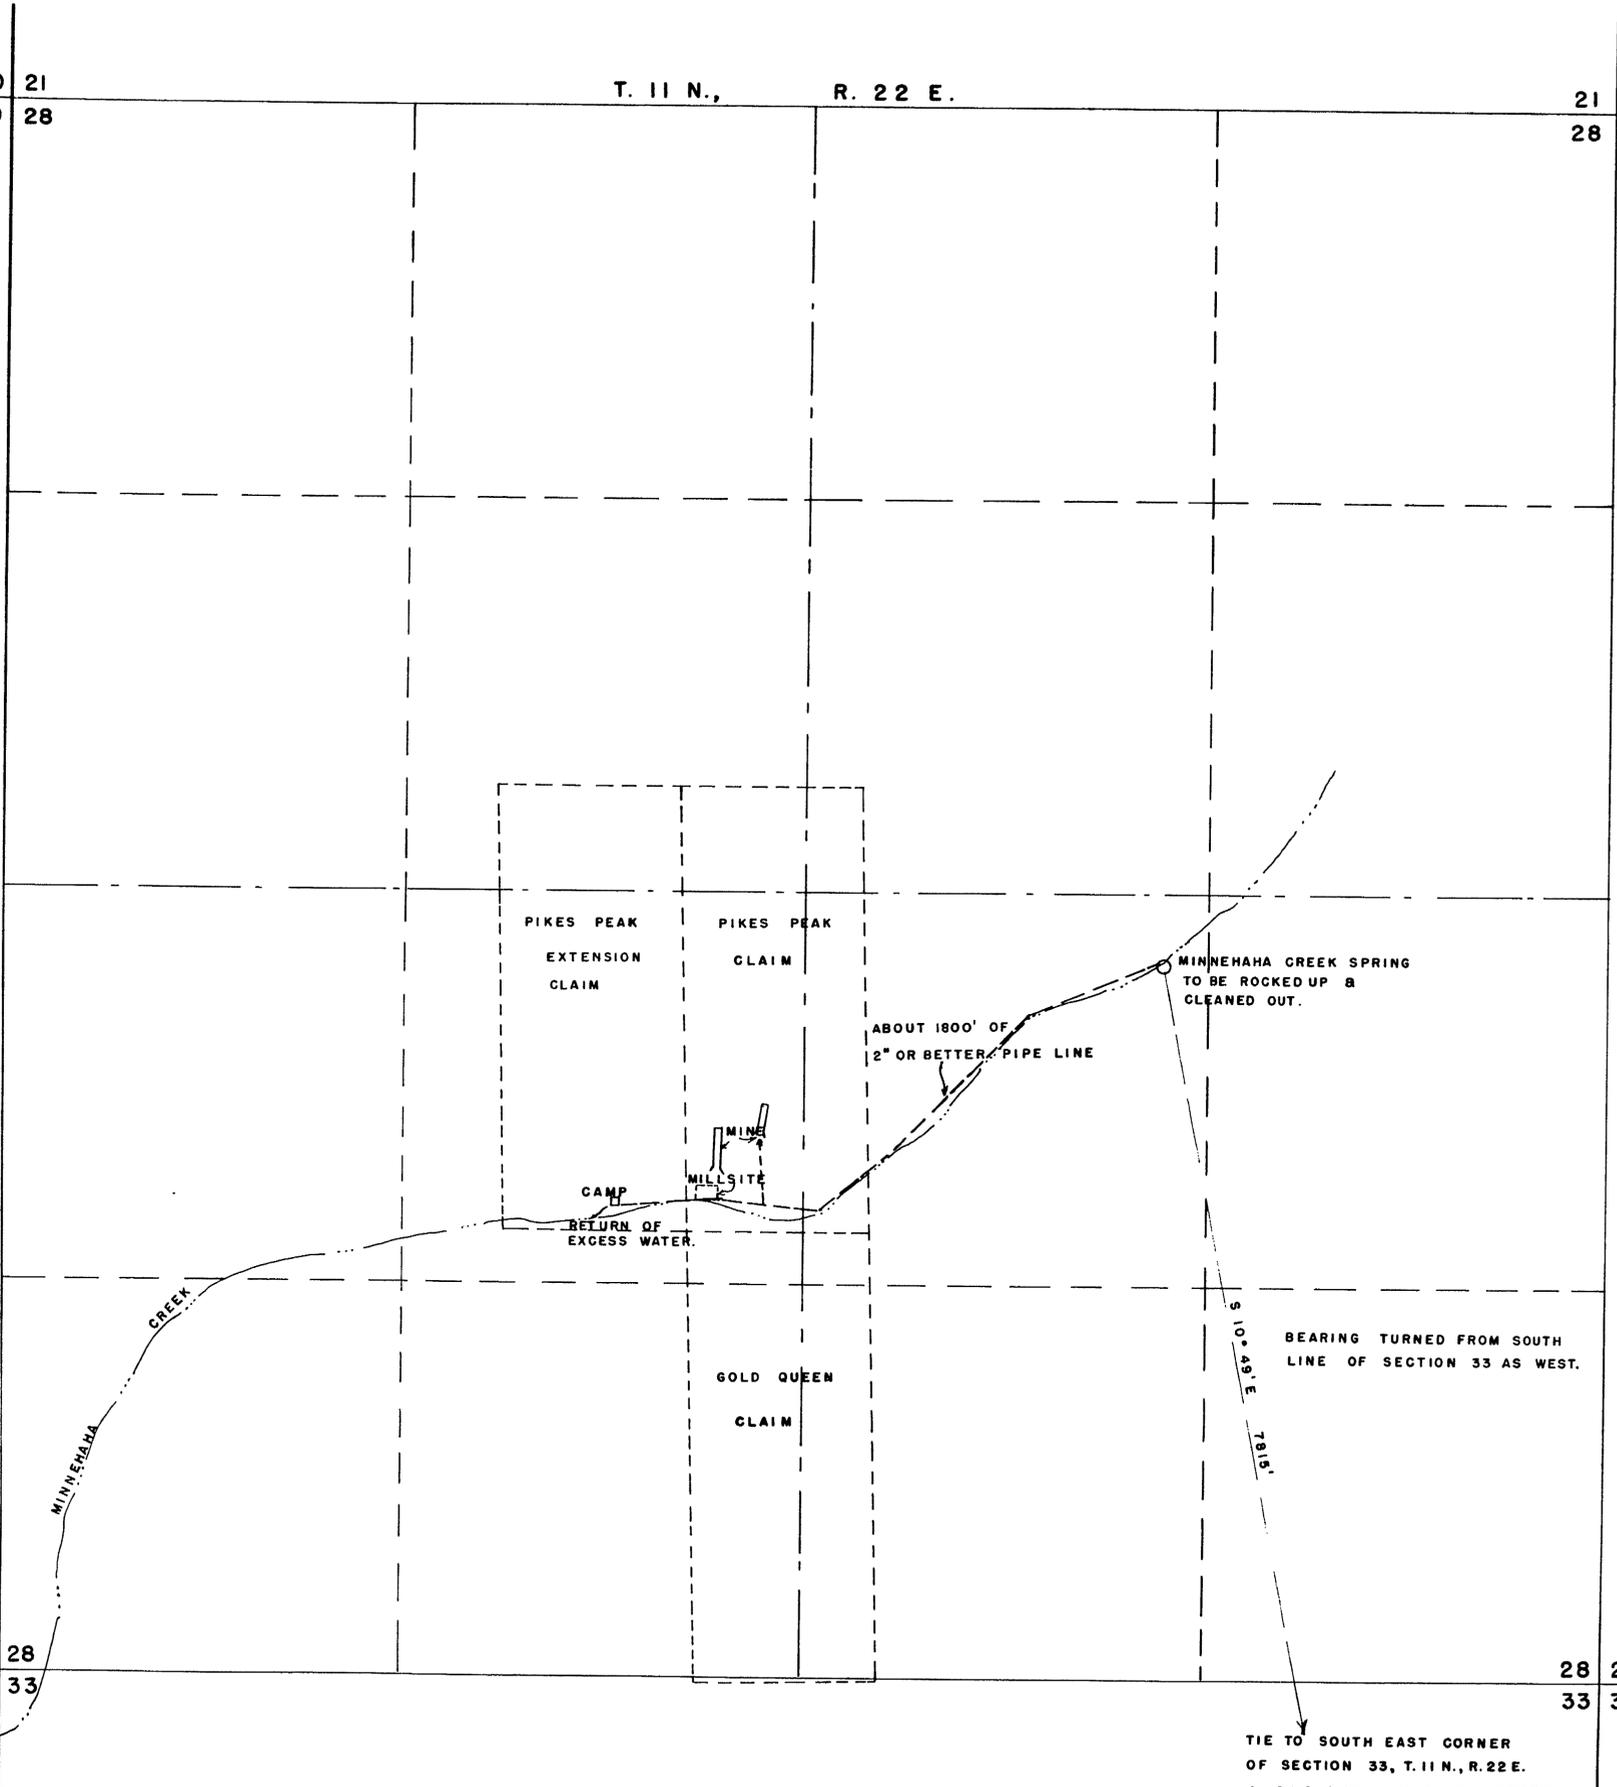


20 21  
29 28

T. 11 N., R. 22 E.

21 22  
28 27

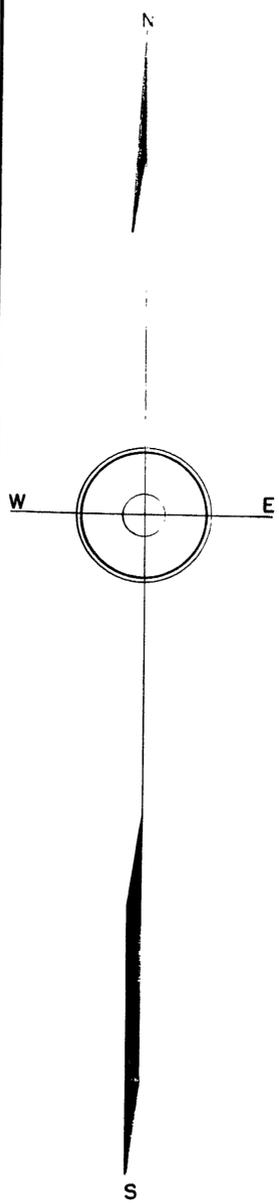

STATE of NEVADA }  
County of DOUGLAS }<sup>ss</sup>

I, Walter G. Reid, being first duly sworn, depose and say that this map consisting of one sheet, has been correctly drawn to the designated scale from field notes of a survey made by me between the 11th. & 14th. days of October, 1948, that it truly and correctly represents the location and extent of the proposed works used to divert water from Minnehaha Creek Spring, in Douglas County, by A. G. Walls, James Mortensen and Ernest Douglas, for mining, milling & domestic purposes. That the proposed point of diversion and return, the location of the mine and mill, the approximate size and capacity of the diverting conduit, and the location and names of all other works or streams which are crossed by or connected with said works, are fully and correctly designated hereon.

*Walter G. Reid*  
State Water Right Surveyor

Subscribed and sworn to before me this 25<sup>th</sup> day of October, 1948.

*W. M. Mello*  
Notary Public in and for Douglas County, Nevada.

SCALE - 1" = 300'



28 27  
33 34

TIE TO SOUTH EAST CORNER OF SECTION 33, T. 11 N., R. 22 E. A G.L.O. PIPE & BRASS CAP CORNER.

October 28, 1948

MAP TO ACCOMPANY APPLICATION TO APPROPRIATE WATER FOR MINING, MILLING & DOMESTIC BY A. G. WALLS, JAMES MORTENSEN & ERNEST DOUGLAS FROM MINNEHAHA CREEK SPRING