


Basis of bearings
Centerline U.S. 50

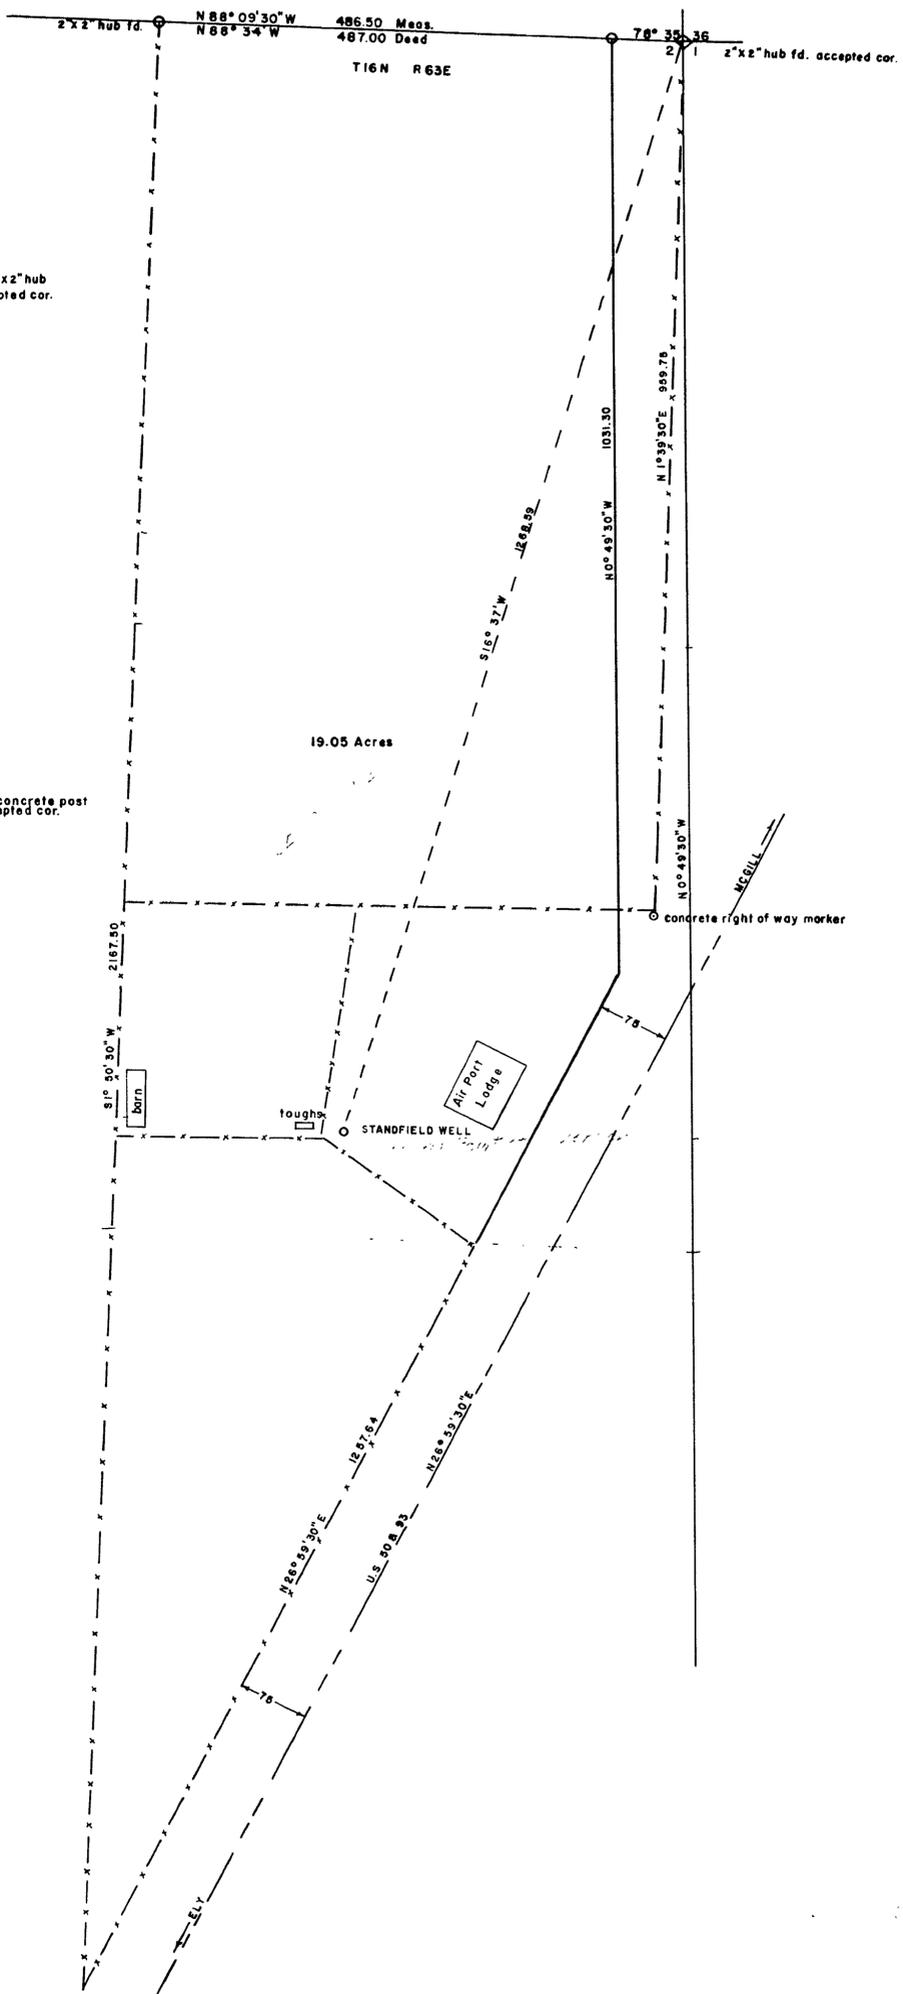

STATE OF NEVADA,
County of White Pine
I, J.V. Caselli, being first duly sworn, depose and say that this map, consisting of one sheet, has been correctly drawn to the designated scale from field notes of a survey made by me between the 5th day of Nov. and the 5th day Nov. 1948, that it truly and correctly represents the proposed location and extent of the works used to divert water from Standfield Well in White Pine County, by Bruce Standfield, for irrigation purposes. That the proposed point of diversion, the approximate location and size of the diverting channel, all reservoirs or basins, the location and names of all other works which will cross or connect with the proposed works, and the boundary of all lands, showing by 40 acre subdivisions the areas proposed to be irrigated, are fully and correctly designated thereon.

J.V. Caselli
State Water Right Surveyor

Subscribed and sworn to before me this 29 day of Nov, 1948.
Notary Public in and for White Pine County, Nevada



FILED
December 3, 1948
STATE ENGINEER'S OFFICE

3755 1/2 mi. Jan. 24, 1952

MAP SHOWING
LOCATION OF STANFIELD WELL
BY
BRUCE STANDFIELD
SCALE 1 IN = 100 FT SURVEYED NOV. 5 1948
J.V. CASELLI
ELY NEVADA