


T.10N.  
R.52E. R.53E.  
36 31  
1 6 U.S.G.L.O.S. Iron Corner  
T.9N.

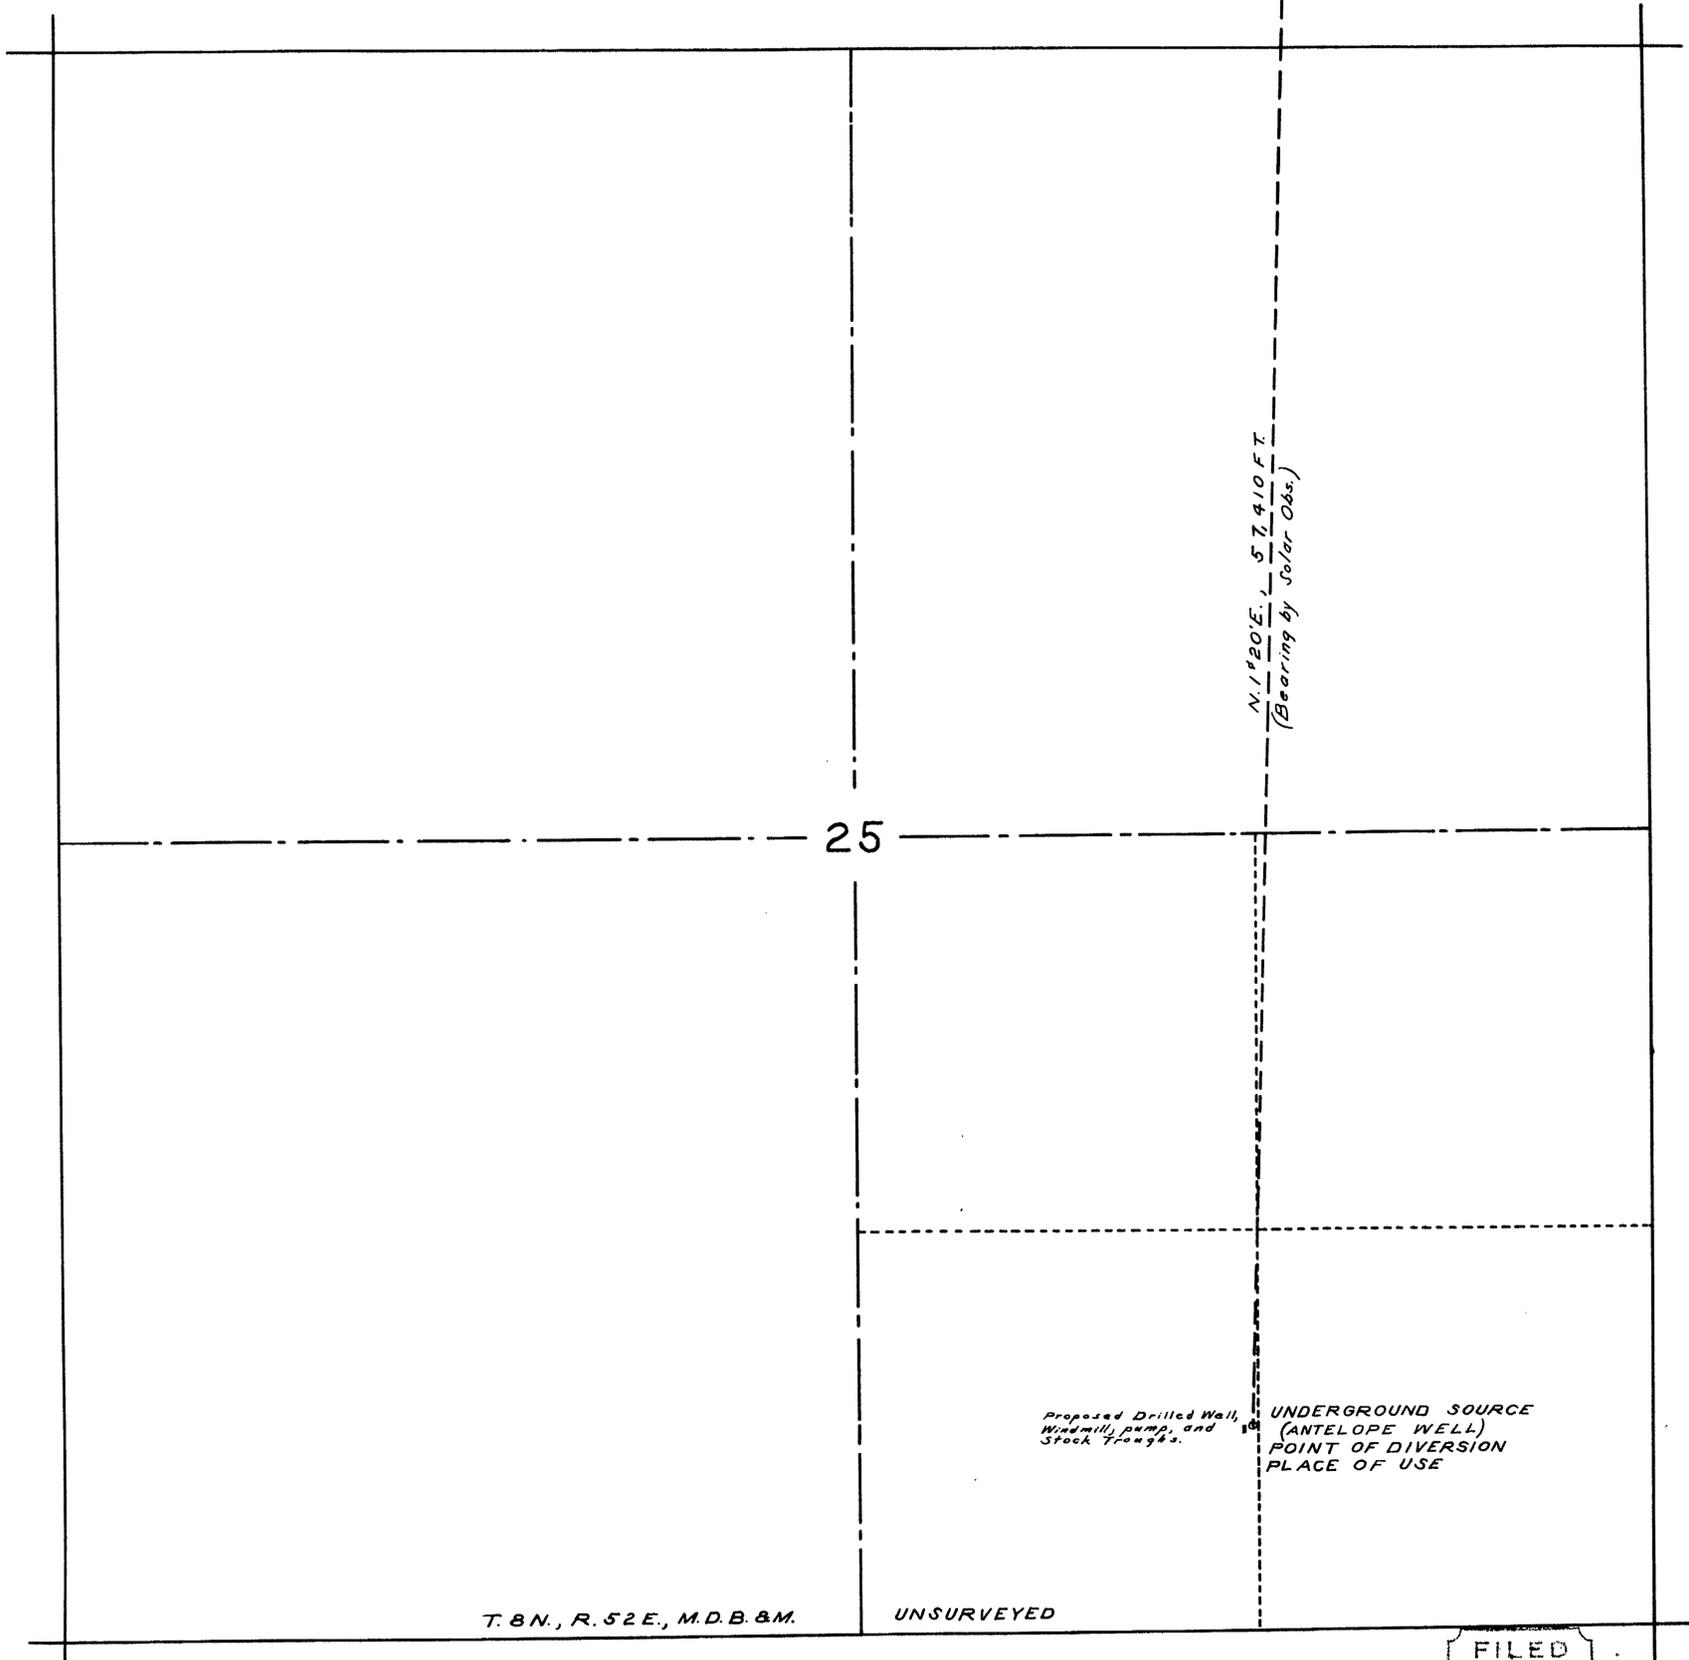

STATE OF NEVADA } ss.  
County of Esmeralda


I, William H. Hisle, being first duly sworn, depose and say that this map, consisting of one sheet, has been correctly drawn to the designated scale from field notes of a survey made by me on the 3rd day of October, 1948; that it truly and correctly represents the location and extent of the proposed works used to divert water from an Underground Source (Antelope Well) in Nye County, by Harry Titus and Madison Locke for stockwatering purposes. That the proposed point of diversion, the approximate location and size of the diverting conduit, the place and manner of use, the location and names of all other works or streams which are crossed by or connected with the said works, are fully and correctly designated thereon.

*William H. Hisle*  
State Water Right Surveyor.

Subscribed and sworn to before me  
this 24th day of November, 1948.

*Evelyn M. Mankie*  
Notary Public in and for Esmeralda County, Nevada.

SCALE: 1 IN. = 300 FT.

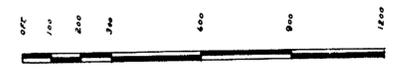

Proposed Drilled Well,  
Windmill pump, and  
Stock troughs.

UNDERGROUND SOURCE  
(ANTELOPE WELL)  
POINT OF DIVERSION  
PLACE OF USE

T.8N., R.52E., M.D.B. & M.

UNSURVEYED

FILED  
November 27, 1948  
STATE ENGINEER'S OFFICE

MAP TO ACCOMPANY  
APPLICATION TO APPROPRIATE WATER  
FOR  
STOCKWATERING  
BY  
TITUS AND LOCKE  
FROM AN  
UNDERGROUND SOURCE

12755