


recorded Page 57 Book 2 of Plats Clark Co. Rec.

Bearing

N. 1° 00' W.

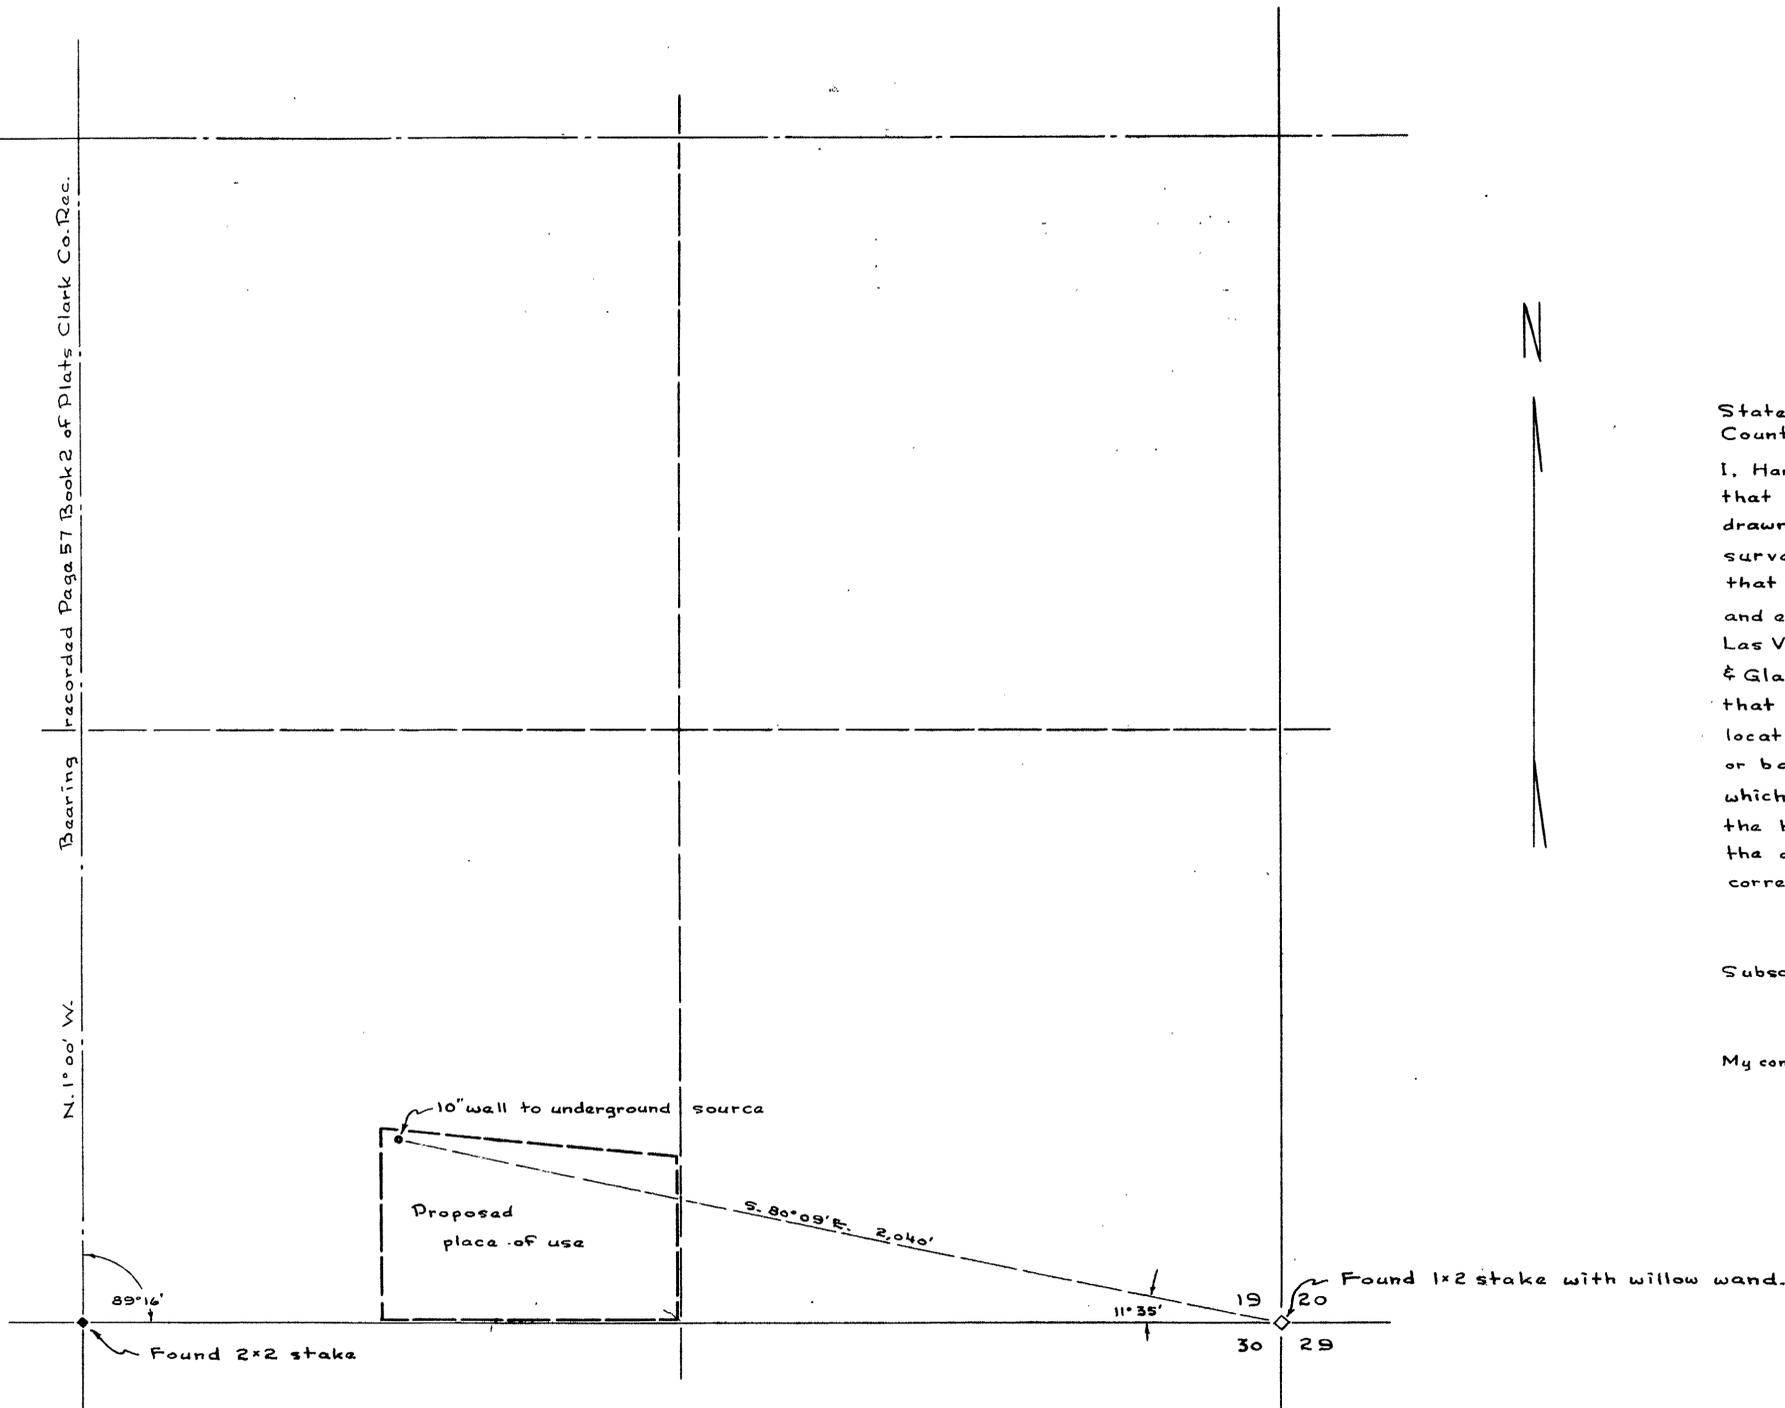

T. 20 S.
R. 62 E.

State of Nevada } S S:
County of Clark }


I, Harlan Brown, being first duly sworn, depose and say that this map, consisting of one sheet, has been correctly drawn to the designated scale from field notes of a survey made by me on the 21st day of December, 1948; that it truly and correctly represents the proposed location and extent of the works used to divert water from the Las Vegas Artesian Basin in Clark County by Edward T. Groves & Gladys M. Groves for domestic and irrigation purposes; that the proposed point of diversion, the approximate location and size of the diverting channel, all reservoirs or basins, the location and names of all other works which will cross or connect with the proposed works, and the boundary of all lands, showing by 40-acre subdivisions the areas proposed to be irrigated, are fully and correctly designated thereon.

Harlan Brown
STATE WATER RIGHT SURVEYOR

Subscribed and sworn to before me this 23rd day of January, 1948

Harlan Brown
NOTARY PUBLIC IN AND FOR CLARK COUNTY, NEVADA

My commission expires Feb. 26, 1951

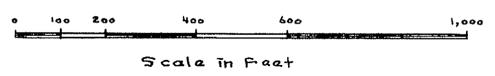

MAP TO ACCOMPANY
APPLICATION TO APPROPRIATE WATER
FOR
IRRIGATION & DOMESTIC PURPOSES
BY
EDWARD T. GROVES
& GLADYS M. GROVES
from LAS VEGAS ARTESIAN BASIN
CLARK COUNTY NEVADA
Application N^o

FILED
January 6, 1949
STATE ENGINEER

12779