
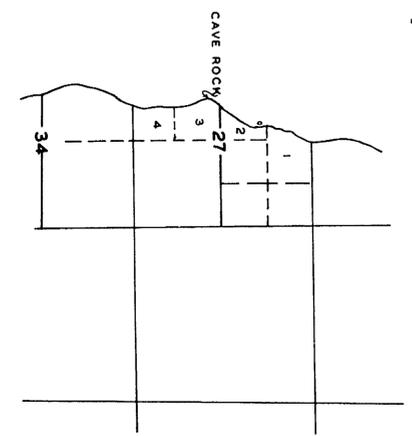
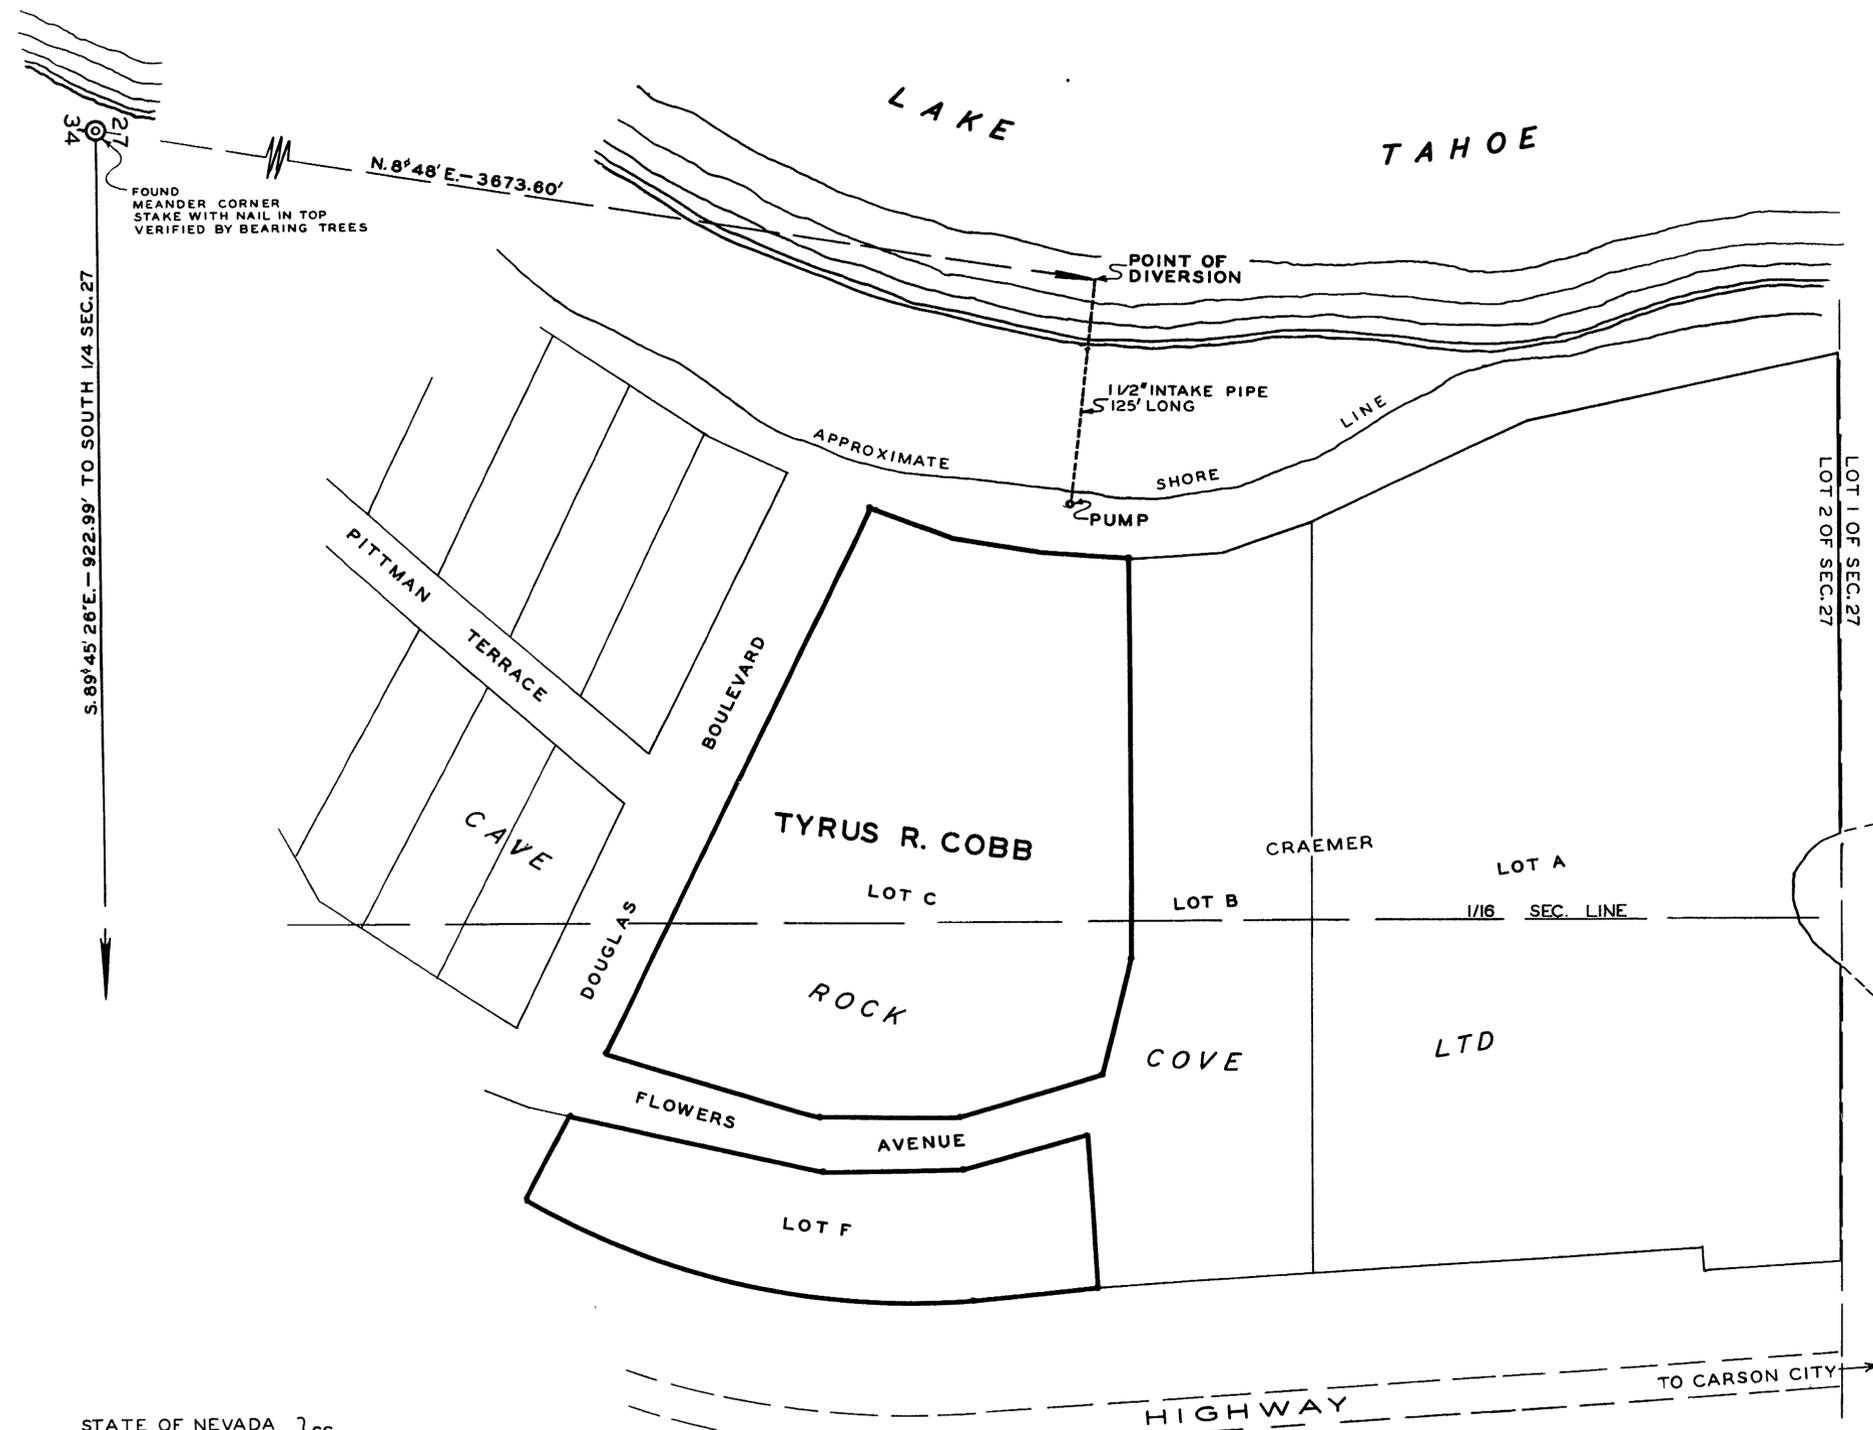


T.14N., R.18E.

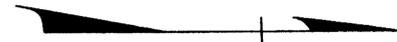

STATE OF NEVADA }
COUNTY OF DOUGLAS } ss

I, O. L. HUSSMAN, BEING FIRST DULY SWORN, DEPOSE AND SAY THAT THIS MAP, CONSISTING OF ONE SHEET, HAS BEEN CORRECTLY DRAWN TO THE DESIGNATED SCALE FROM FIELD NOTES OF A SURVEY MADE BY ME ON THE 31ST DAY OF OCTOBER, 1948; THAT IT TRULY AND CORRECTLY REPRESENTS THE LOCATION AND EXTENT OF THE PROPOSED WORKS USED TO DIVERT WATER FROM LAKE TAHOE, IN DOUGLAS COUNTY, BY TYRUS R. COBB FOR DOMESTIC PURPOSES. THAT THE PROPOSED POINT OF DIVERSION, THE APPROXIMATE LOCATION AND SIZE OF THE DIVERTING CHANNEL OR OTHER CONDUIT, THE PLACE AND MANNER OF USE, AND THE LOCATION AND NAMES OF ALL OTHER WORKS OR STREAMS WHICH ARE CROSSED BY, OR CONNECTED WITH THE SAID WORKS, ARE FULLY AND CORRECTLY DESIGNATED THEREON.

O. L. Hussman
LICENSED STATE WATER RIGHT SURVEYOR.

SUBSCRIBED AND SWORN TO BEFORE ME THIS 2nd DAY OF June, 1949.

Emory Stranahan
NOTARY PUBLIC IN AND FOR DOUGLAS COUNTY, NEVADA.

Certificate No. 3496 issued Sept. 1, 1950 for r. 0004 c. f. s.

MAP
TO ACCOMPANY APPLICATION
TO APPROPRIATE WATER
FOR
DOMESTIC PURPOSES
BY
TYRUS R. COBB
FROM
LAKE TAHOE
SCALE: 1"=50'
1948

JUN 3, 1949
OFFICE