


Note:— Course and distance tie to proposed point of diversion is approximate.

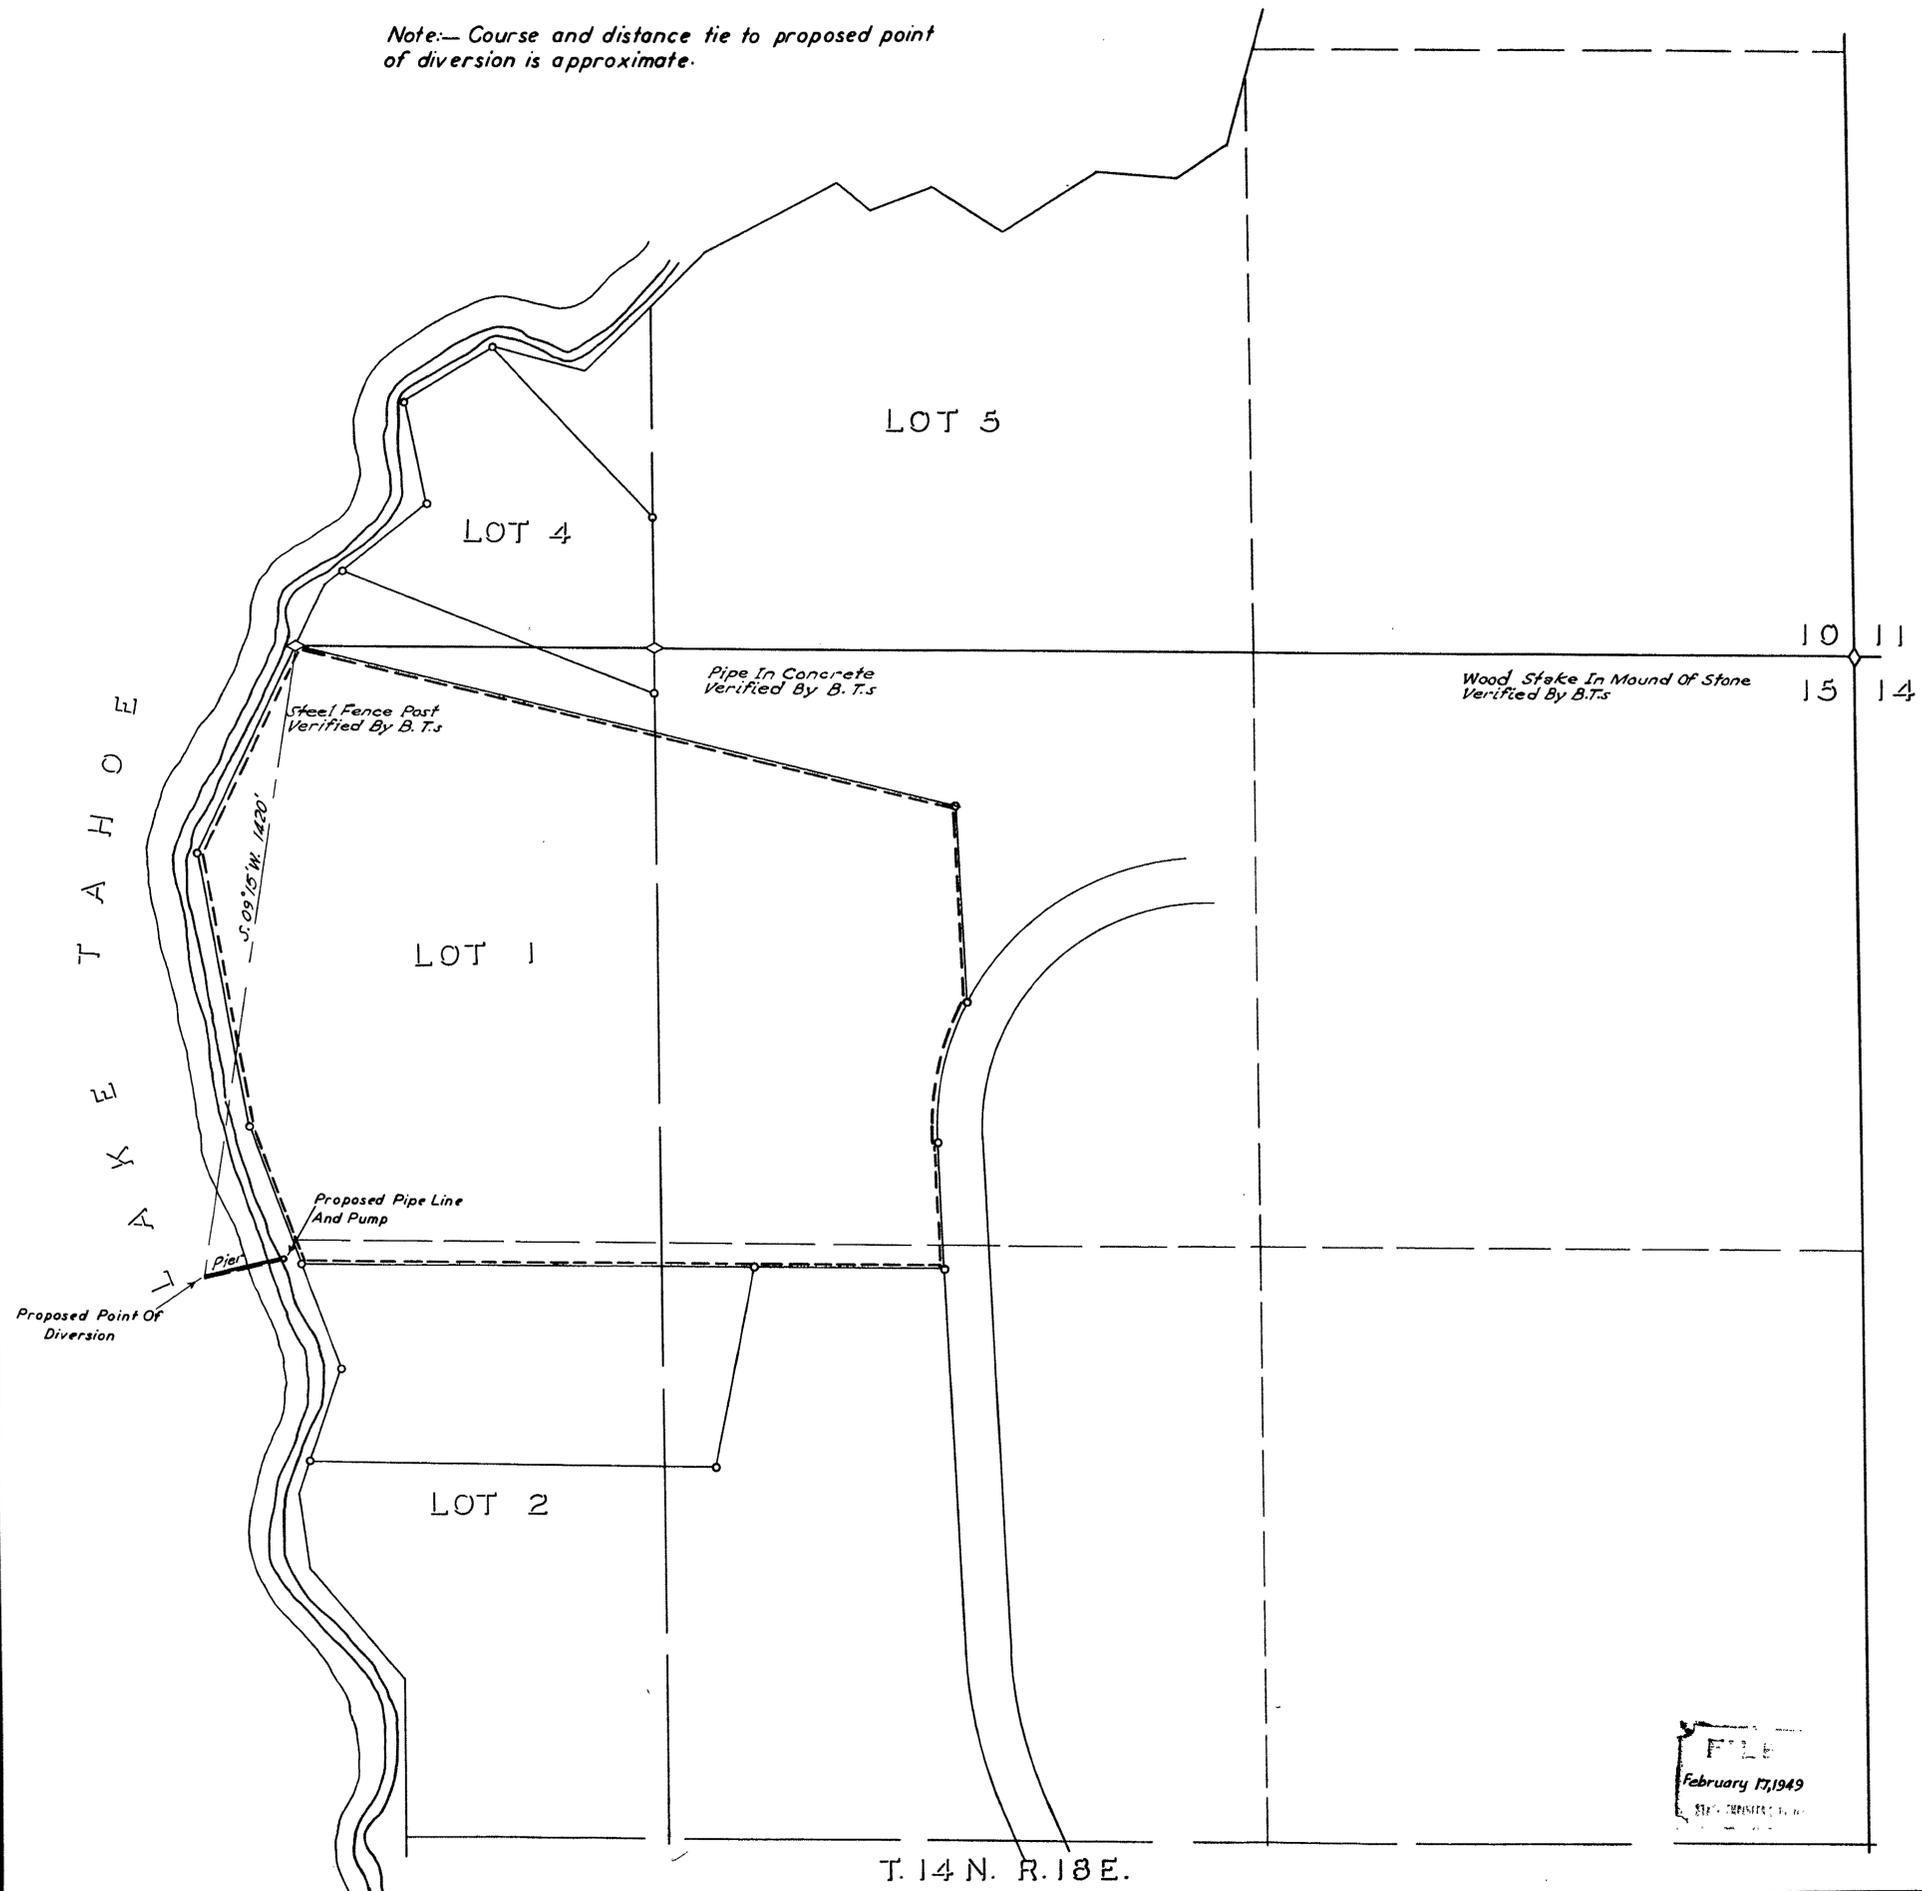


State of Nevada
County of Ormsby ss.

I, Robert F Guinn, being first duly sworn, depose and say that this map, consisting of 1 sheet, has been correctly drawn to the designated scale from field notes of a survey made under my supervision and direction between the 8th day of Jan. and the 9th day of Jan., 1949; that it truly and correctly represents the location and extent of the works to be used to divert water from LAKE TAHOE, in Douglas County by MAX C. FLEISCHMANN for domestic purposes under application No. 12813. That the proposed point of diversion, the location, size and grades of the diverting device, the location and description of all measuring devices, the location and extent of lands owned or controlled by the applicant upon which water applied for under application No. 12813 is to be used; together with the area and kind of culture in each 40-acre subdivision, and the location and names of all other works or streams which are crossed by or connected with said works are fully and correctly designated thereon.

Robert F. Guinn
State Water Right Surveyor

Subscribed and sworn to before me this 17th day of Feb., 1949.

C. Melaney
Notary Public and for Ormsby County, Nevada.

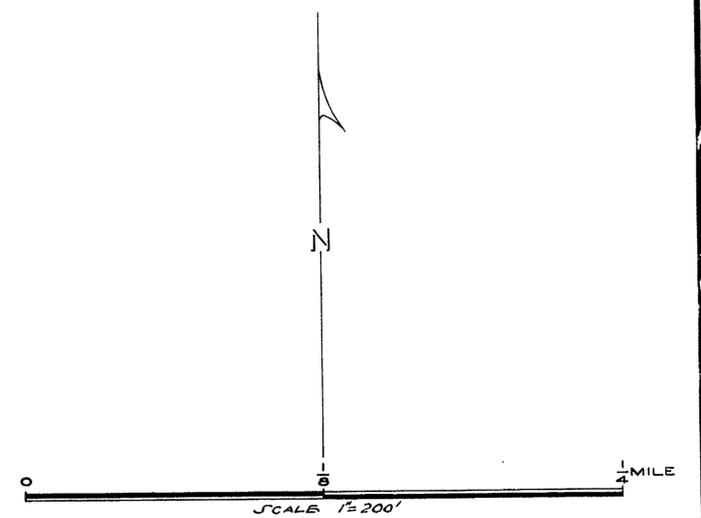

MAP
TO ACCOMPANY APPLICATION NO.
12813
TO APPROPRIATE WATER FROM
LAKE TAHOE
FOR DOMESTIC PURPOSES BY
MAX C. FLEISCHMANN

12813