
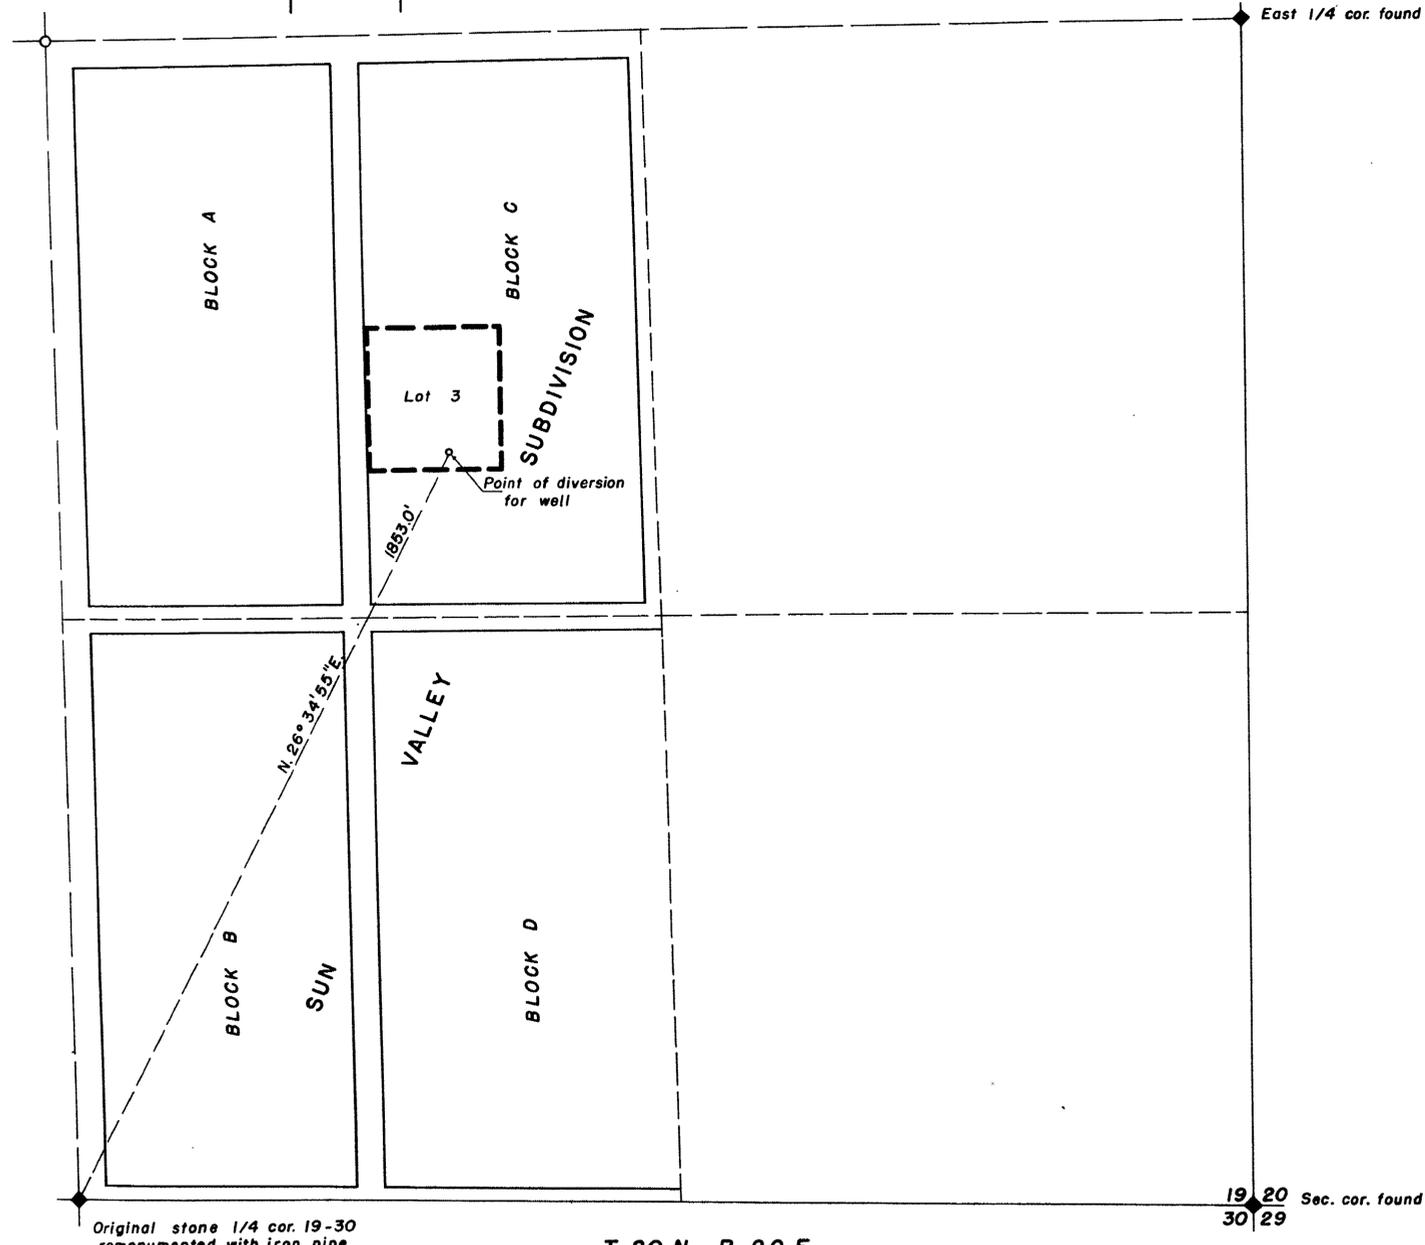


Section	Sub-division	Township	Range	Cultivated Acreage	Description of Culture	Date of first Culture
19	NW 1/4 SE 1/4	20 N.	20 E	0.67	Lawn & Garden	

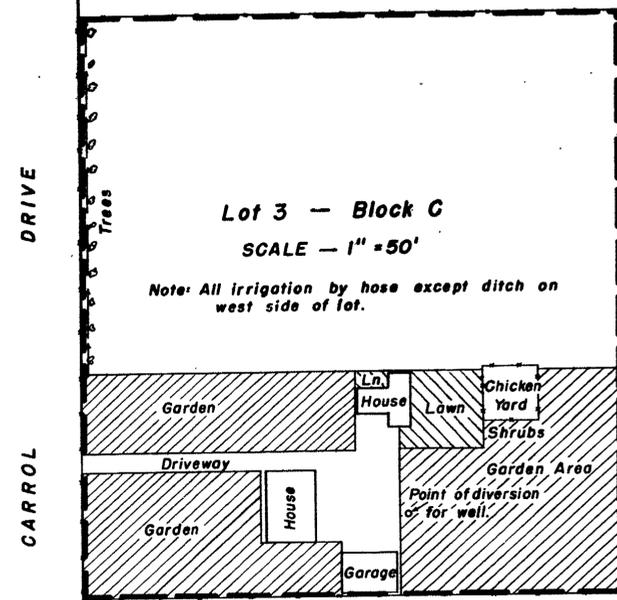

State of Nevada
County of Ormsby ss.


I, ROBERT F. GUINN, being first duly sworn, depose and say that this map, consisting of 1 sheet, has been correctly drawn to the designated scale from field notes of a survey made under my supervision and direction between the 4th day of June and the 5th day of June, 1949; that it truly and correctly represents the location and extent of the works used to divert water from underground source, in Washoe County by AUGUST & SARA WITWAY for irrigation & domestic purposes under application No. 12818. That the point of diversion, the location, size and grades of the diverting device, the location and description of all measuring devices, the location and extent of lands owned or controlled by the applicant upon which water applied for under application No. 12818 is used; together with the area and kind of culture in each 40-acre subdivision, and the location and names of all other works or streams which are crossed by or connected with said works are fully and correctly designated thereon.

Robert F. Guinn
State Water Right Surveyor

Subscribed and sworn to before me this 27th day of July, 1949.

E. J. [Signature]
Notary Public in and for Ormsby County, Nevada.

My Commission Expires July 6, 1953.

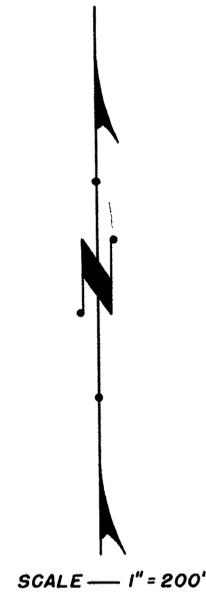

Original stone 1/4 cor. 19-30
remonumented with iron pipe

T. 20 N., R. 20 E.

Bearings from Sun Valley Subdivision
See official plat for complete detail.

FILED
JULY 27, 1949
STATE ENGINEER'S OFFICE

Certificate No. 3488 Issued July 28, 1950 for 0.67 ac.

MAP TO ACCOMPANY
APPLICATION NO. 12818 BY
AUGUST & SARA WITWAY
TO APPROPRIATE WATER FOR
IRRIGATION AND DOMESTIC PURPOSES
FROM UNDERGROUND SOURCE
AND PROOF OF BENEFICIAL USE

12818