


PLAN OF PROPOSED WATER USE AREA  
Scale - 1" = 1000'

Water use area

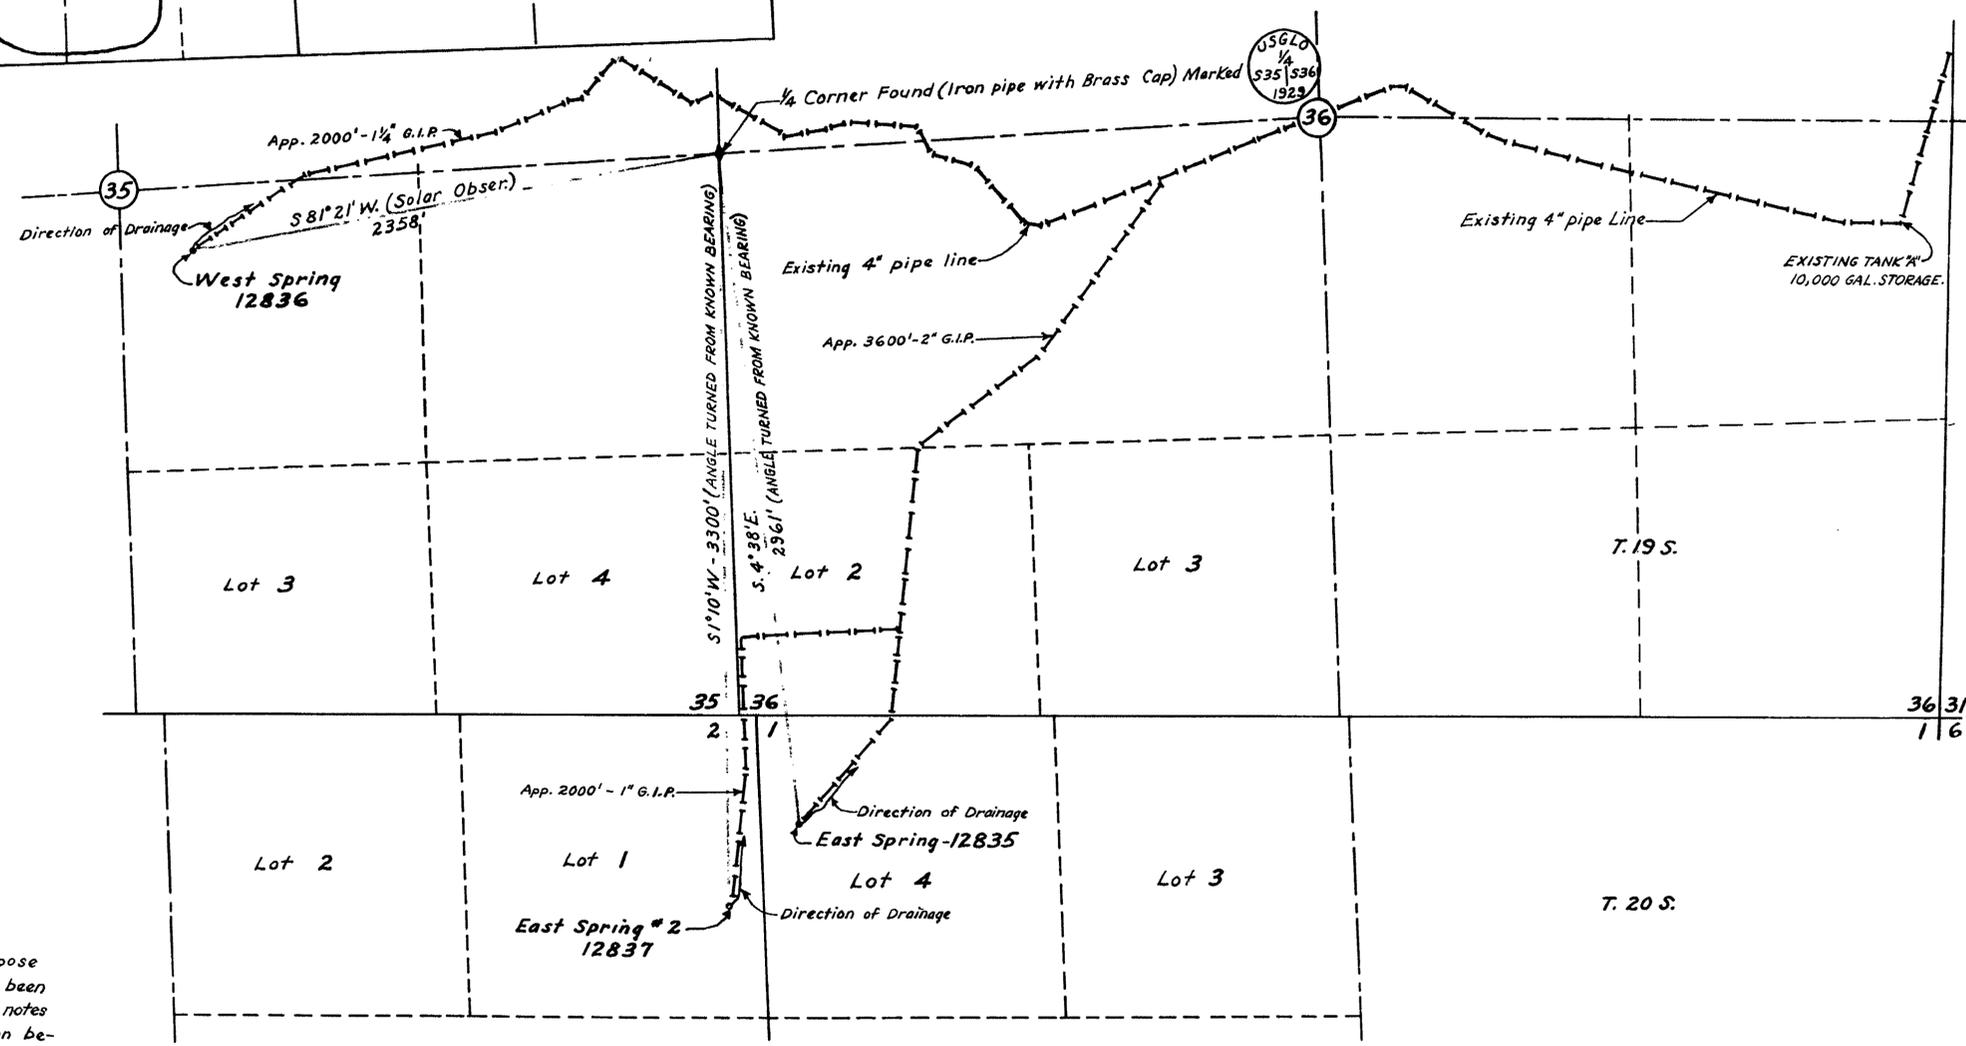


**ENGINEER'S CERTIFICATE**

STATE OF UTAH } ss.  
County of Weber }  
I, B. Russell Lyon, being first duly sworn, depose and say that this map, consisting of one sheet, has been correctly drawn to the designated scale from field notes of a survey made under my supervision and direction between the 13<sup>th</sup> and 14<sup>th</sup> days of October, 1948; that it truly and correctly represents the location and extent of the proposed works used to divert water from unnamed springs in Clark County, by U.S.A.F.S. for Domestic use purposes. That the proposed point of Diversion, approximate location and size of the diverting channel or other conduit, the place and manner of use, and the location and names of all other works or streams which are crossed by, or connected with the said works, are fully and correctly designated thereon.

B. Russell Lyon  
State Water Right Surveyor

Subscribed and sworn to before me this 9<sup>th</sup> day of Feb., 1949

Mary L. Thomas  
Notary Public in and for Weber County, Utah

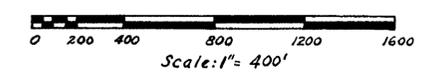

12835-12836-12837

FILED  
MAY 9 1949

16764 - CERTIFICATE No. 5302 ISSUED April 23 1962

MAP  
TO ACCOMPANY APPLICATIONS TO APPROPRIATE  
WATER FOR DOMESTIC USE  
FROM UNNAMED SPRINGS IN KYLE CANYON  
UNITED STATES OF AMERICA  
FOREST SERVICE

DRAWN - G.W.J.  
TRACED - G.W.J.

SCALE - 1" = 400'  
DATE - 2-1-49

16764-16765-16766-12835-12836-12837