


MOUNT DIABLO BASE AND MERIDIAN

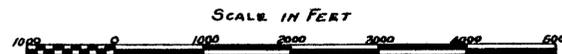

Survey No 1 - July 1949.

NOTE: Assumed co-ordinates for Survey are established at Station P, 38+93.93 (S.W. Corner, Section 18, T. 8 N., R. 30 E.) and are North 50,000ft., East 65,000ft.


STATE OF NEVADA }
County of MINERAL } 55.

I, Floyd L. Justus, being first duly sworn, depose and say that this map, consisting of one sheet of two sheets, has been correctly drawn to the designated scale from field notes of a survey made under my supervision and direction between the 1st day of May and the 30th day of June 1949; that it truly and correctly represents the location and extent of the proposed works used to divert water from Dutch Creek, in Mineral County, by the United States Government for Domestic and Municipal purposes. That the point of diversion, the approximate location and size of the diverting channel or other conduit, the place and manner of use, are fully and correctly designated hereon.

Floyd L. Justus
STATE WATER RIGHT SURVEYOR

Subscribed and sworn to before me this 26th day of July, 1949.

[Signature]
Notary Public in and for Mineral County Nevada.
My Commission expires Feb. 17, 1951.

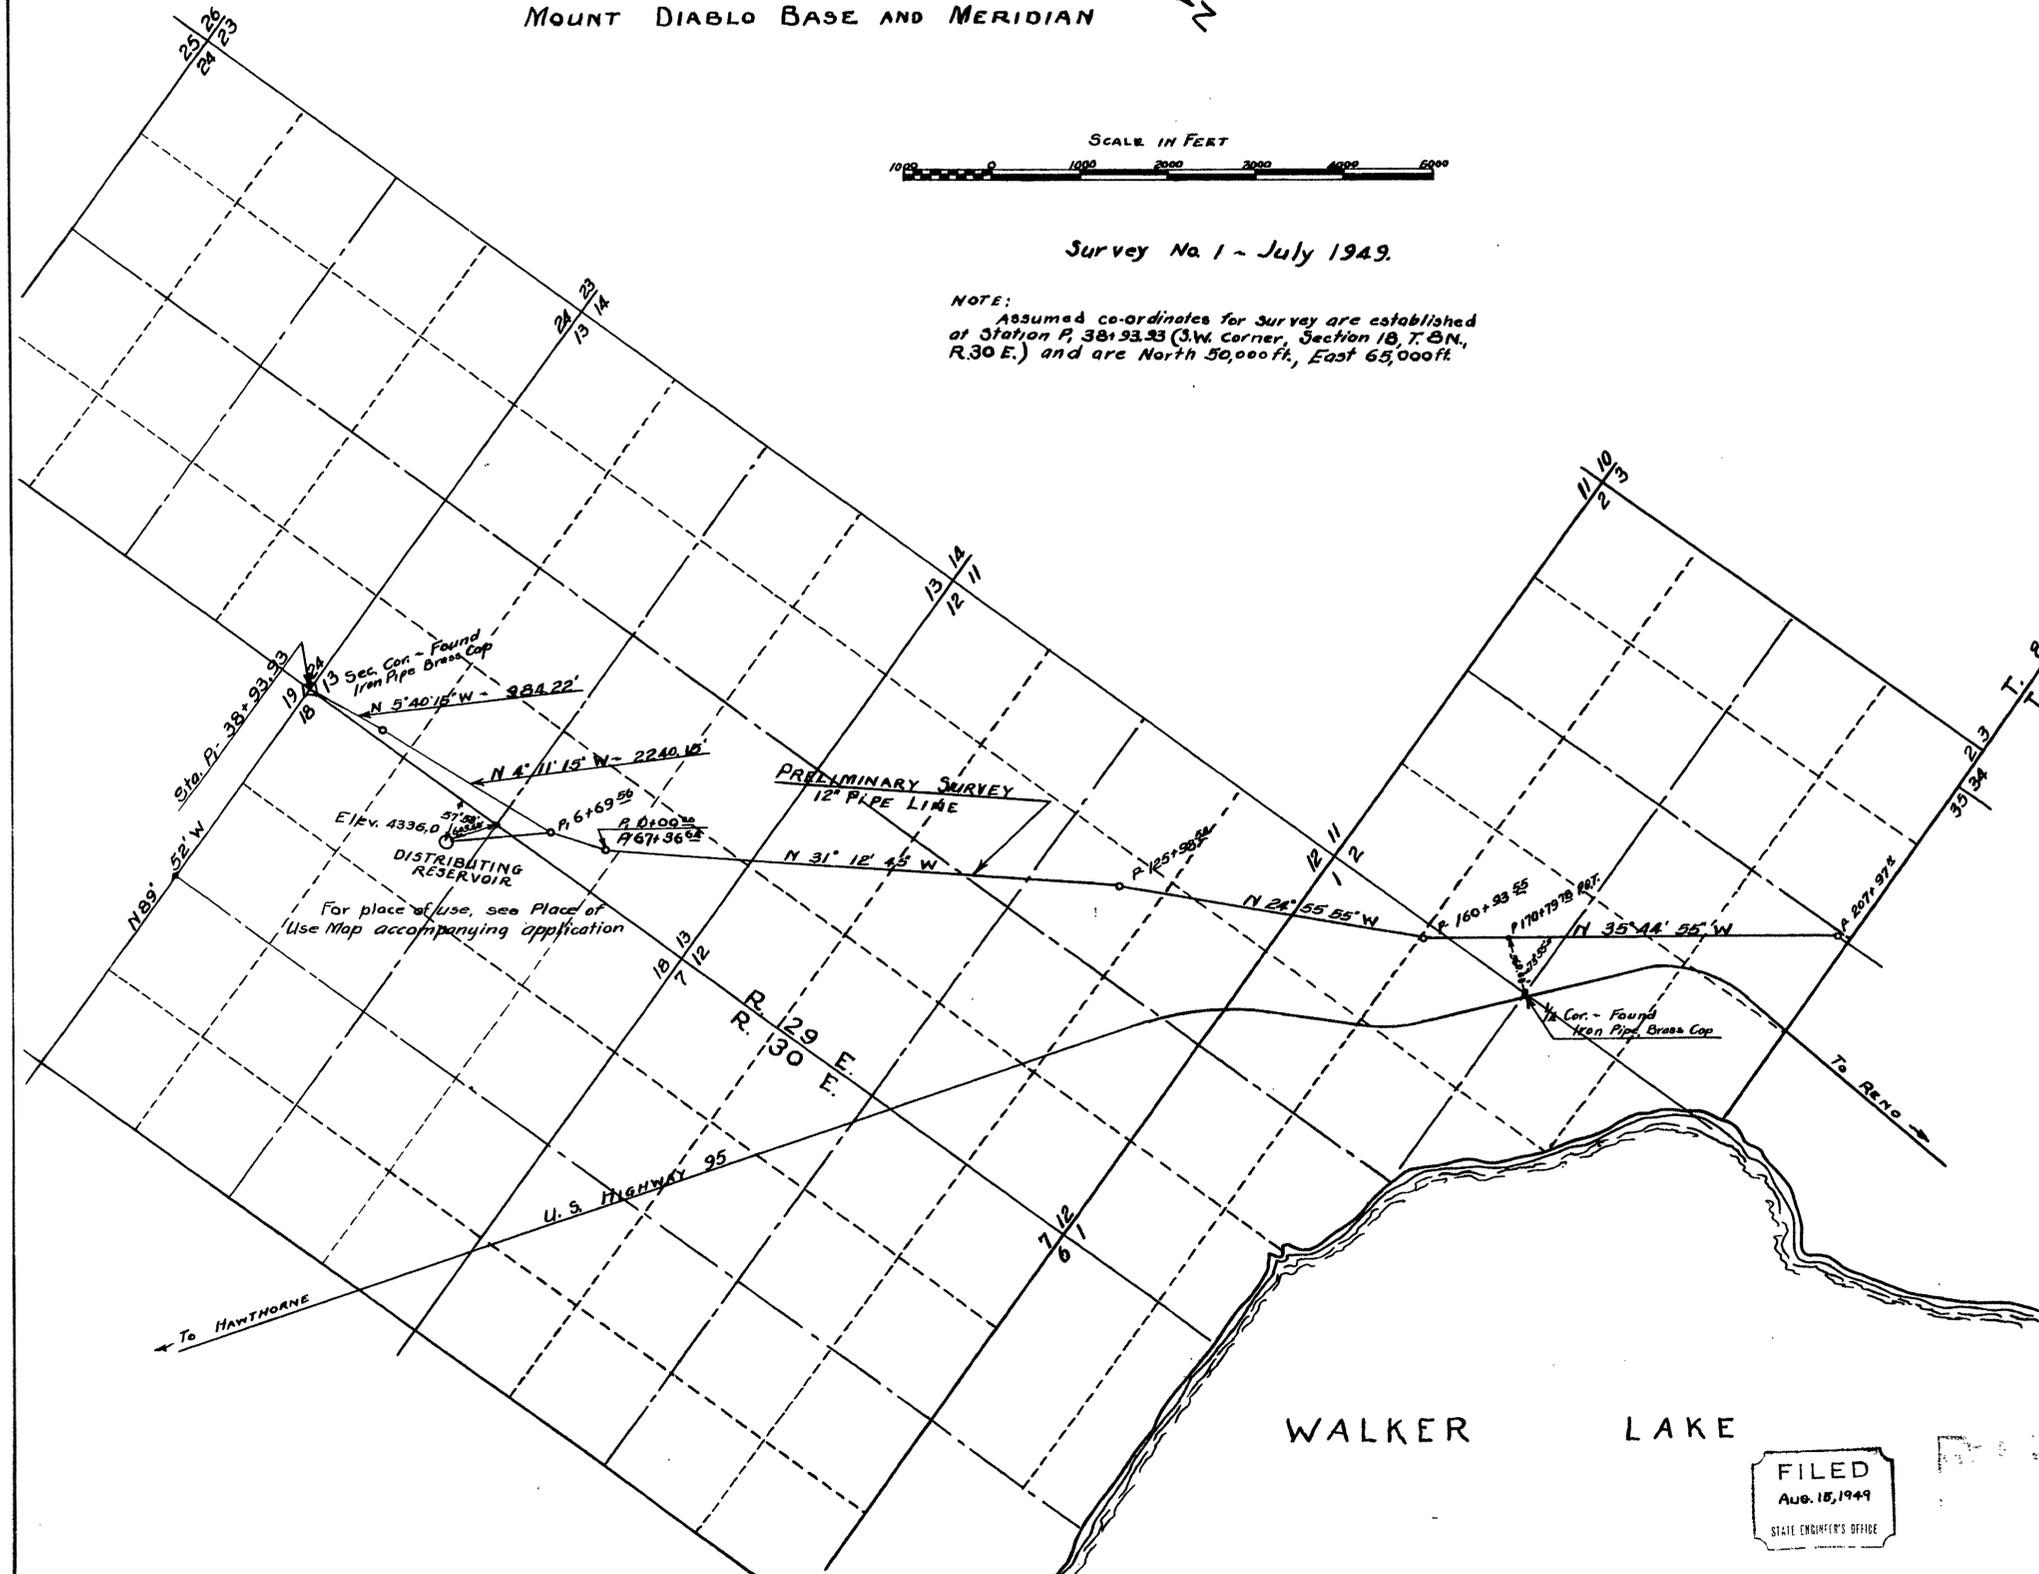

MAP
TO ACCOMPANY APPLICATION
TO APPROPRIATE WATER FROM
DUTCH CREEK, MINERAL
COUNTY NEVADA.
Sheet 1 of two sheets.


FILED
Aug. 18, 1949
STATE ENGINEER'S OFFICE

MOUNT DIABLO BASE AND MERIDIAN



Survey No. 1 - July 1949.

NOTE: Assumed co-ordinates for survey are established at Station P. 38+93.93 (S.W. corner, Section 18, T. 8 N., R. 30 E.) and are North 50,000 ft., East 65,000 ft.

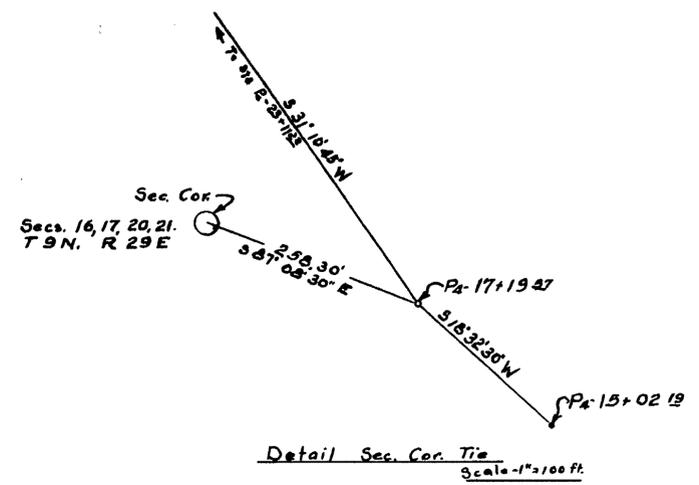


Detail Sec. Cor. Tie
Scale - 1" = 100 ft.

STATE OF NEVADA } ss.
County of MINERAL }

I, Floyd L. Justus, being first duly sworn, depose and say that this map, consisting of one sheet of two sheets, has been correctly drawn to the designated scale from field notes of a survey made under my supervision and direction between the 1st day of May and the 30th day of June 1949; that it truly and correctly represents the location and extent of the proposed works used to divert water from Dutch Creek, in Mineral County, by the United States Government for Domestic and Municipal purposes. That the point of diversion, the approximate location and size of the diverting channel or other conduit, the place and manner of use, are fully and correctly designated hereon.

Floyd L. Justus
State Water Right Surveyor.

Subscribed and sworn to before me this 16th day of July 1949
W. L. Baker
Notary Public in and for Mineral County Nevada.
My Commission expires Feb. 17, 1951.

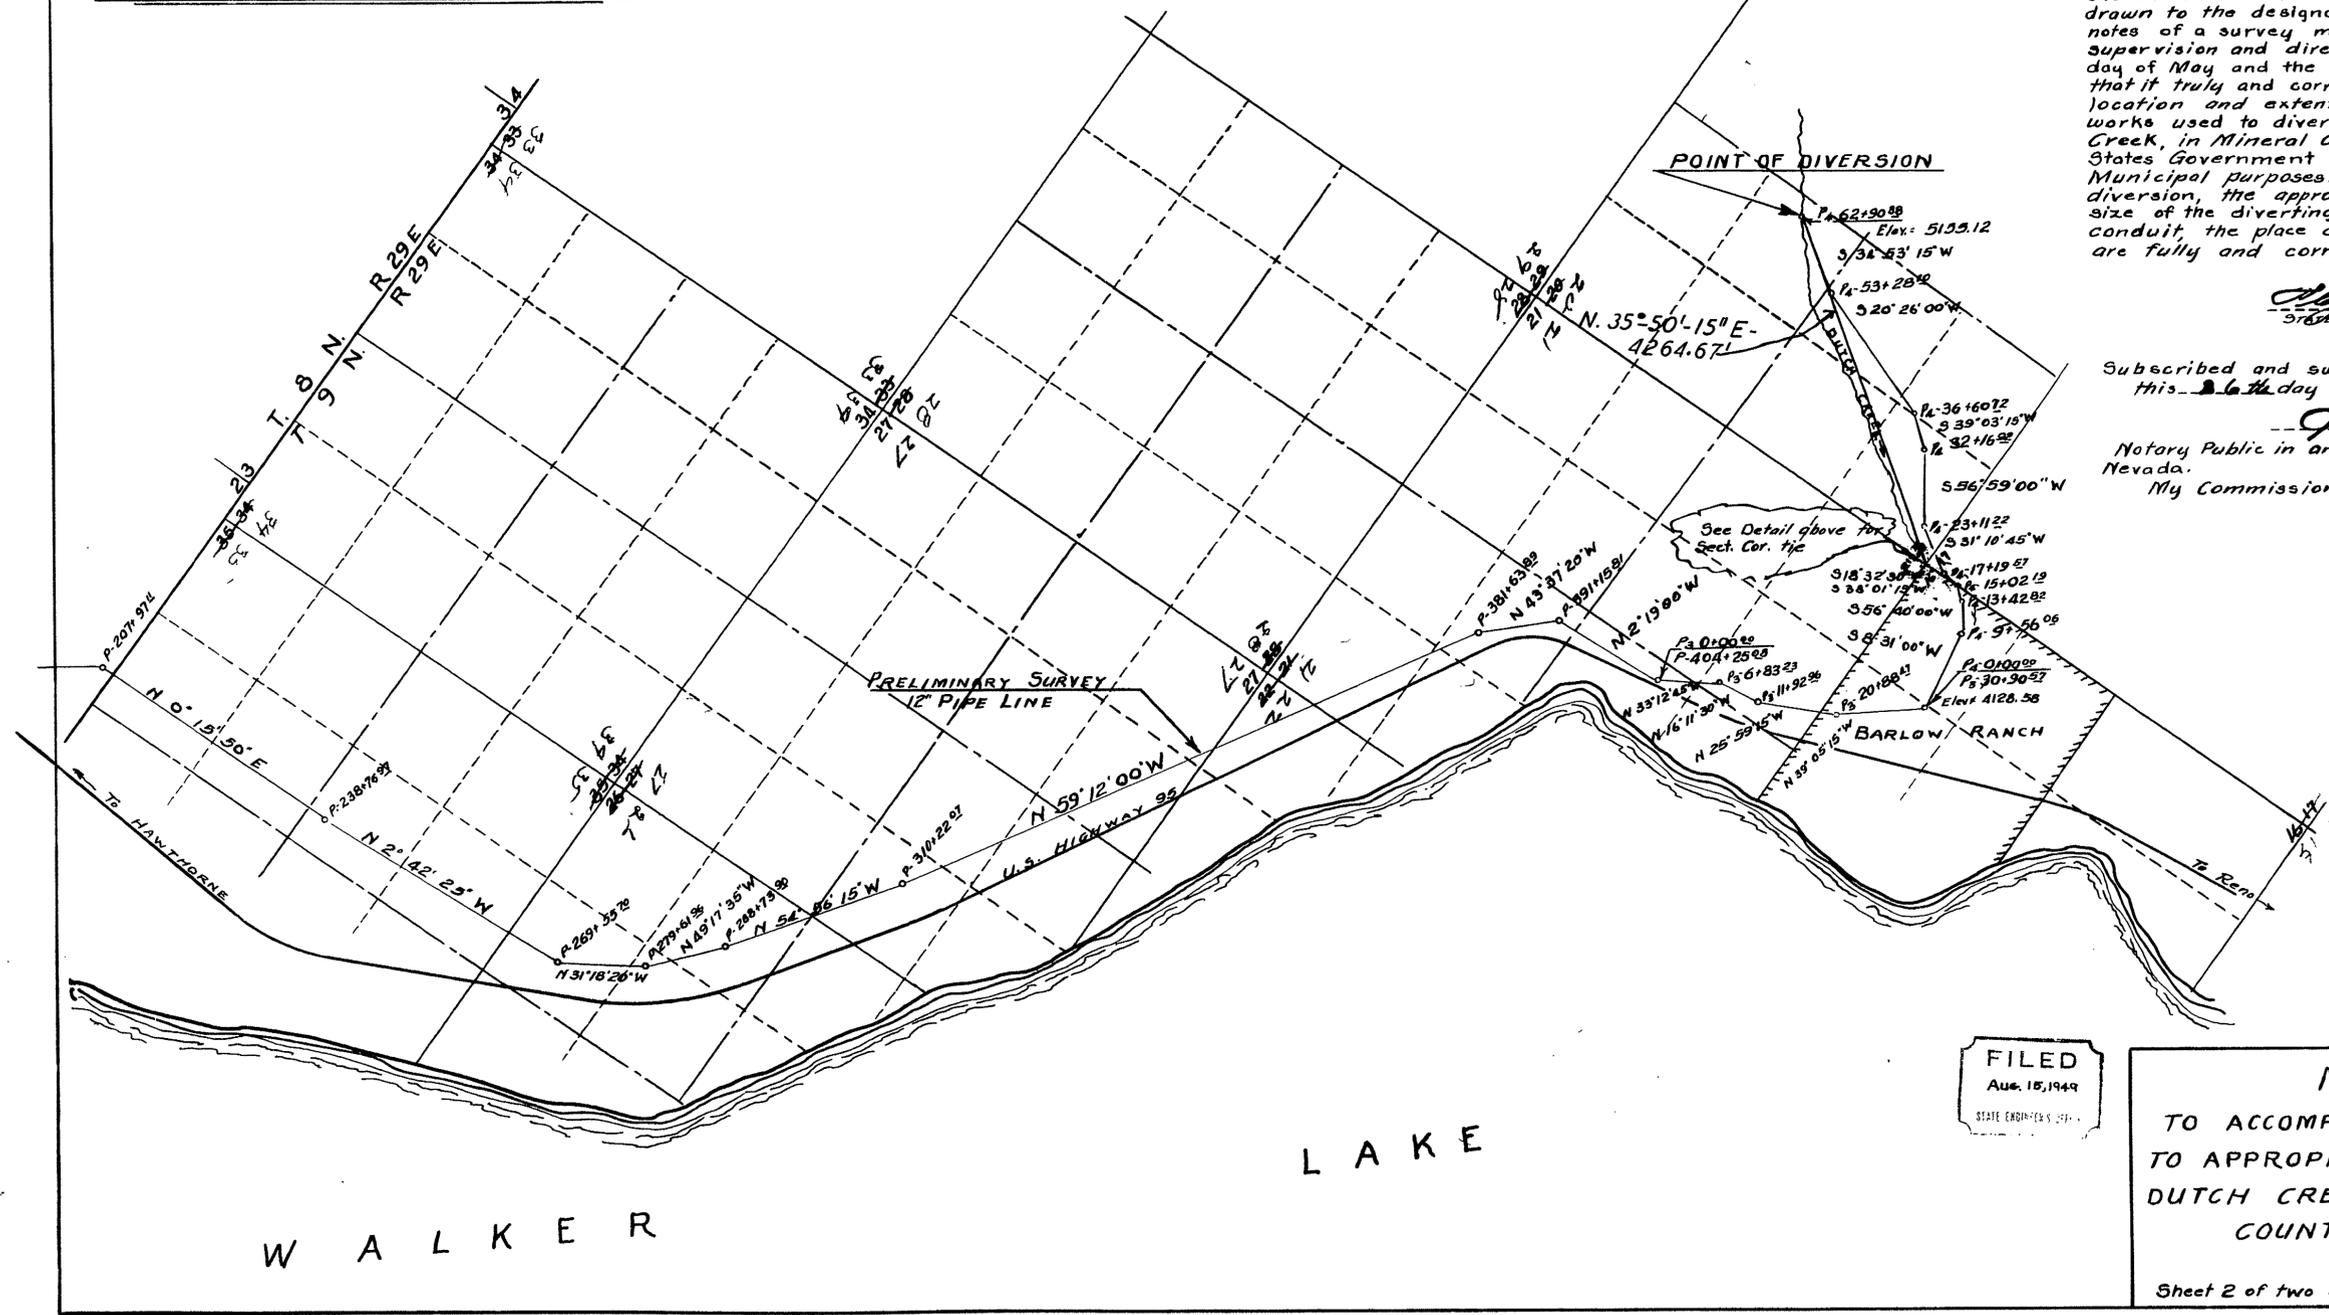

FILED
Aug. 15, 1949
STATE ENGINEER'S OFFICE

MAP
TO ACCOMPANY APPLICATION
TO APPROPRIATE WATER FROM
DUTCH CREEK, MINERAL
COUNTY NEVADA.

Sheet 2 of two sheets.