

State of Nevada } S.S.  
 County of Clark }


I, Harlan Brown, being first duly sworn, depose and say that this map, consisting of one sheet, has been correctly drawn to the designated scale from field notes of a survey completed by me on the 28th day of March, 1950, that it truly and correctly represents the proposed location and extent of the works used to divert water from the Rio Virgin ~~Valley~~ in Clark County by Parley Estes Harris and Parley E. Harris II for irrigation purposes, that the proposed point of diversion, the approximate location and size of the diverting channel, all reservoirs or basins, the location and names of all other works which will cross or connect with the proposed works and the boundary of all lands, showing by 40-acre subdivisions the areas proposed to be irrigated, are fully and correctly designated thereon.

Harlan Brown  
 STATE WATER RIGHT SURVEYOR

Subscribed and sworn to before me this 17th day of April, 1950.

[Signature]  
 NOTARY PUBLIC IN AND FOR CLARK COUNTY, NEVADA.

My commission expires \_\_\_\_\_

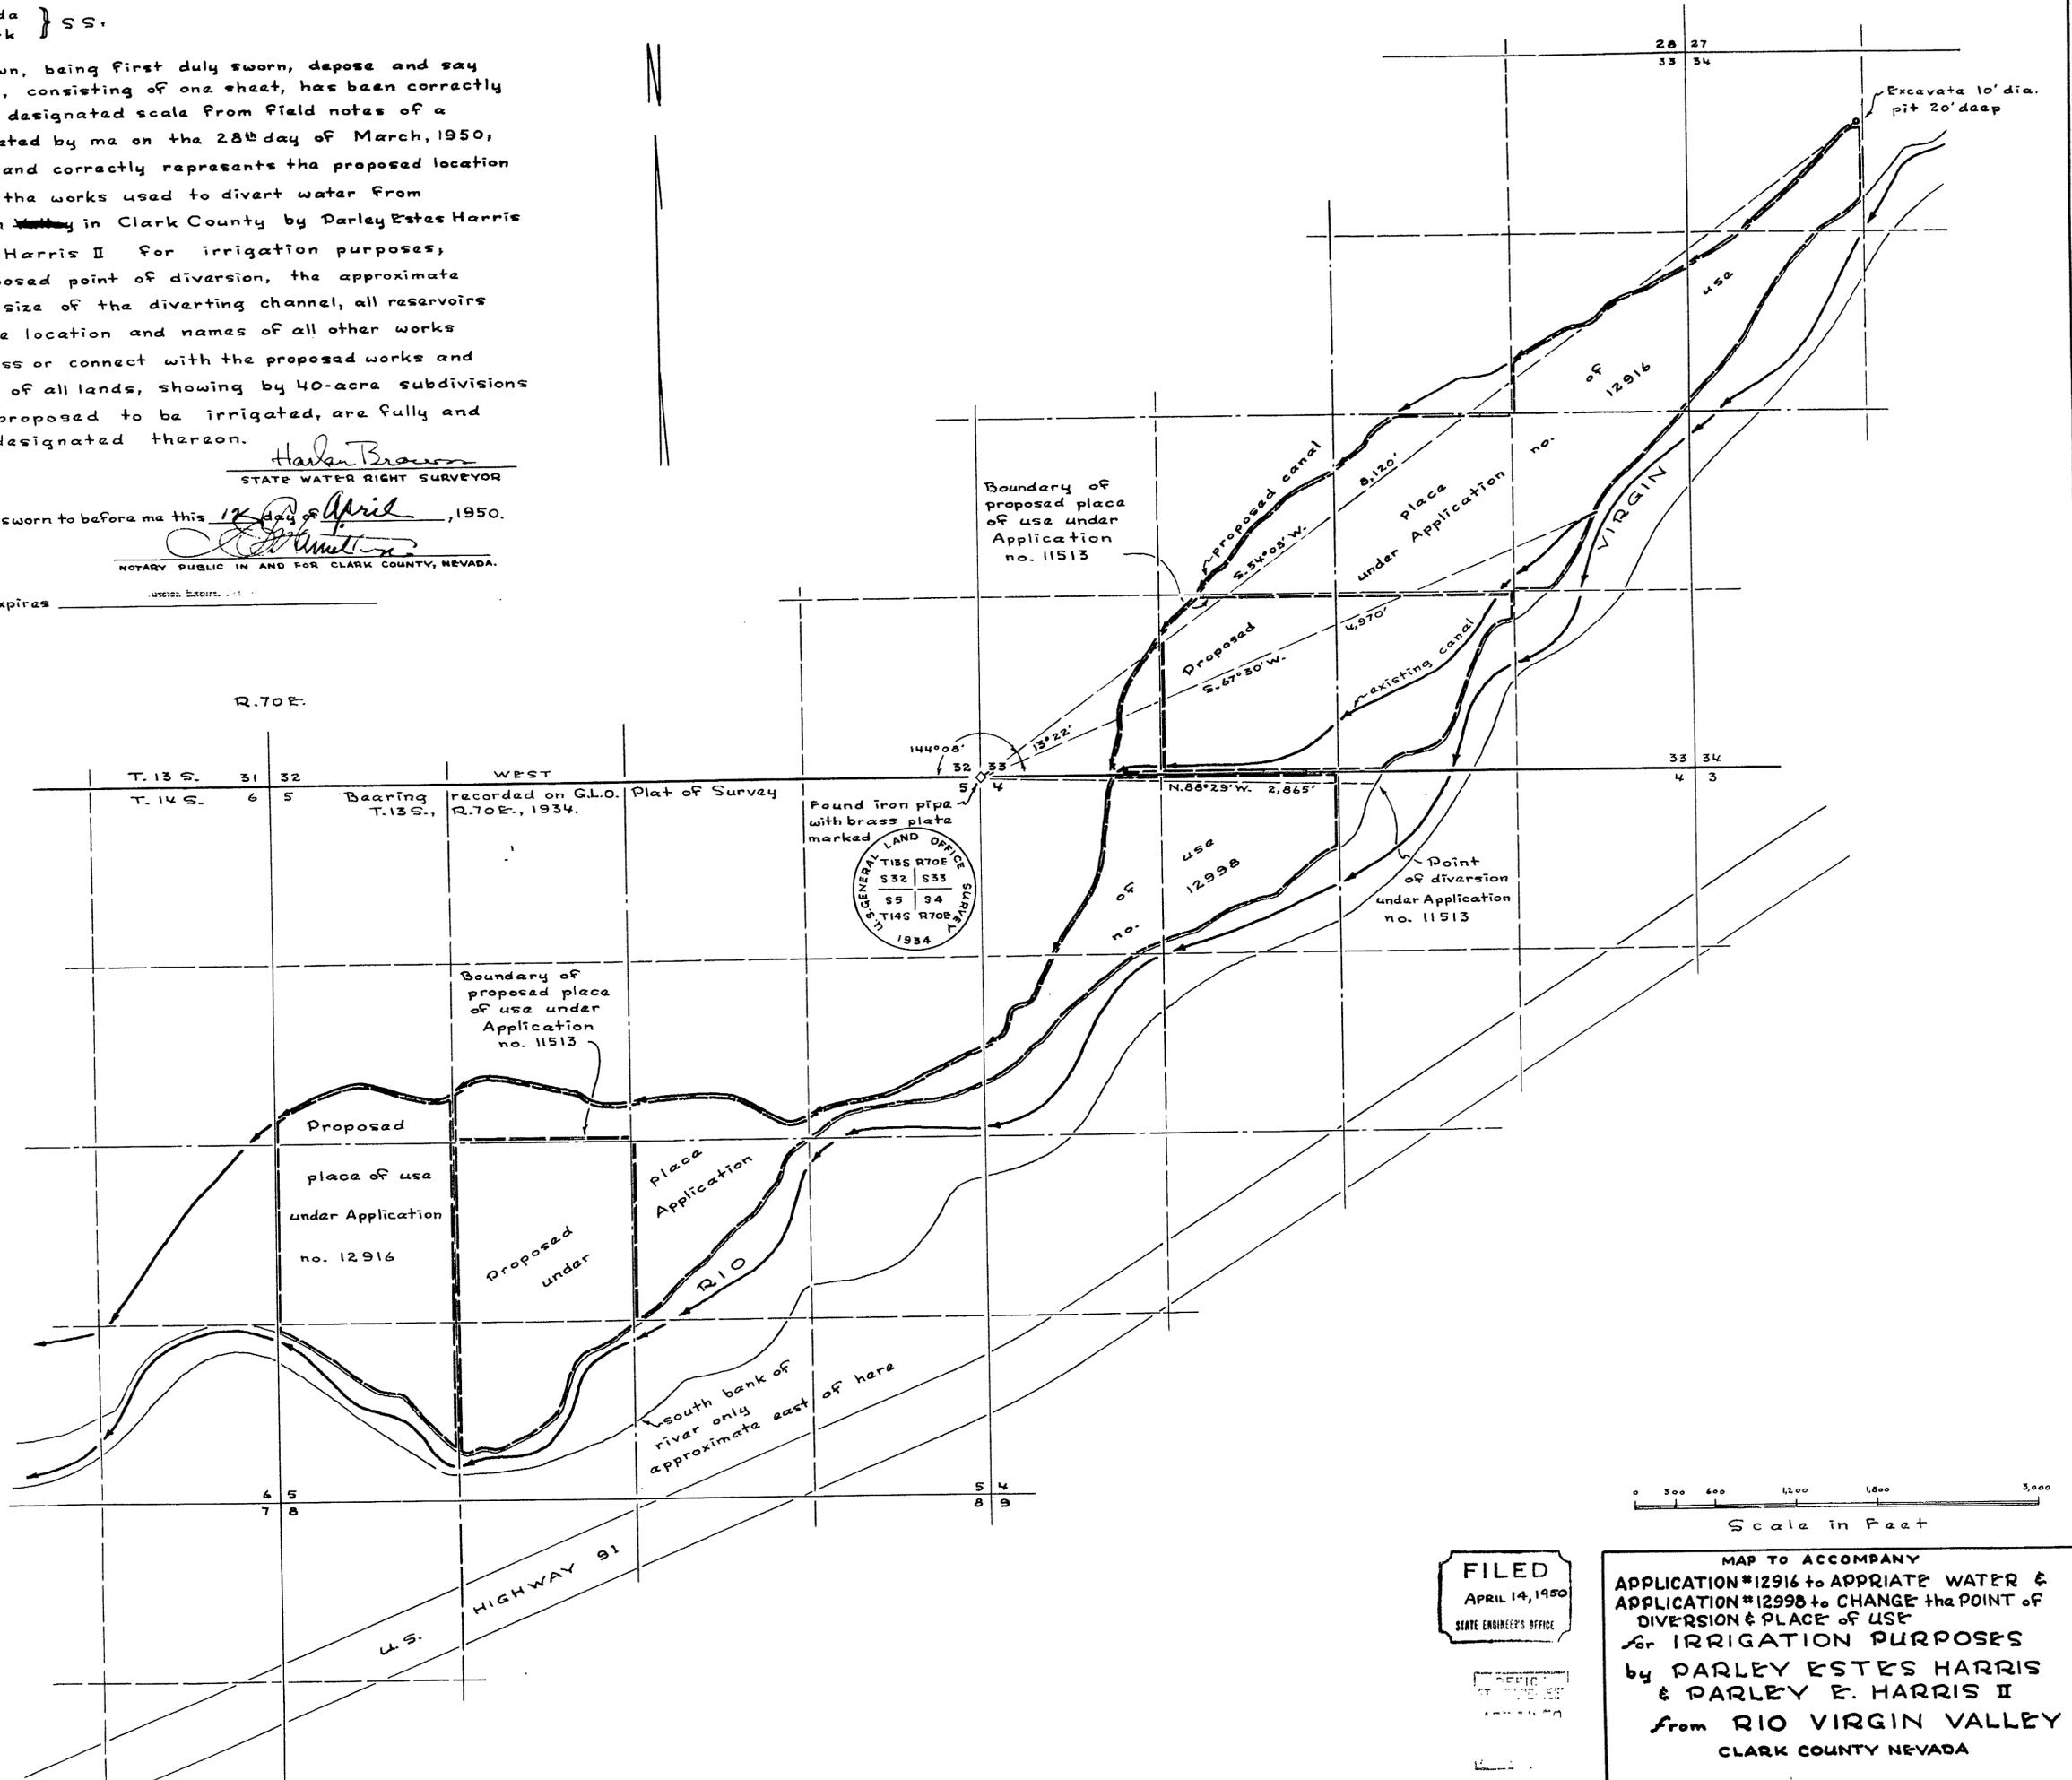

MAP TO ACCOMPANY  
 APPLICATION #12916 to APPRIATE WATER &  
 APPLICATION #12998 to CHANGE the POINT of  
 DIVERSION & PLACE of USE  
 for IRRIGATION PURPOSES  
 by PARLEY ESTES HARRIS  
 & PARLEY E. HARRIS II  
 from RIO VIRGIN VALLEY  
 CLARK COUNTY NEVADA

12916-12998