


PART OF T. 13 S. R. 71 E. M.D.M.

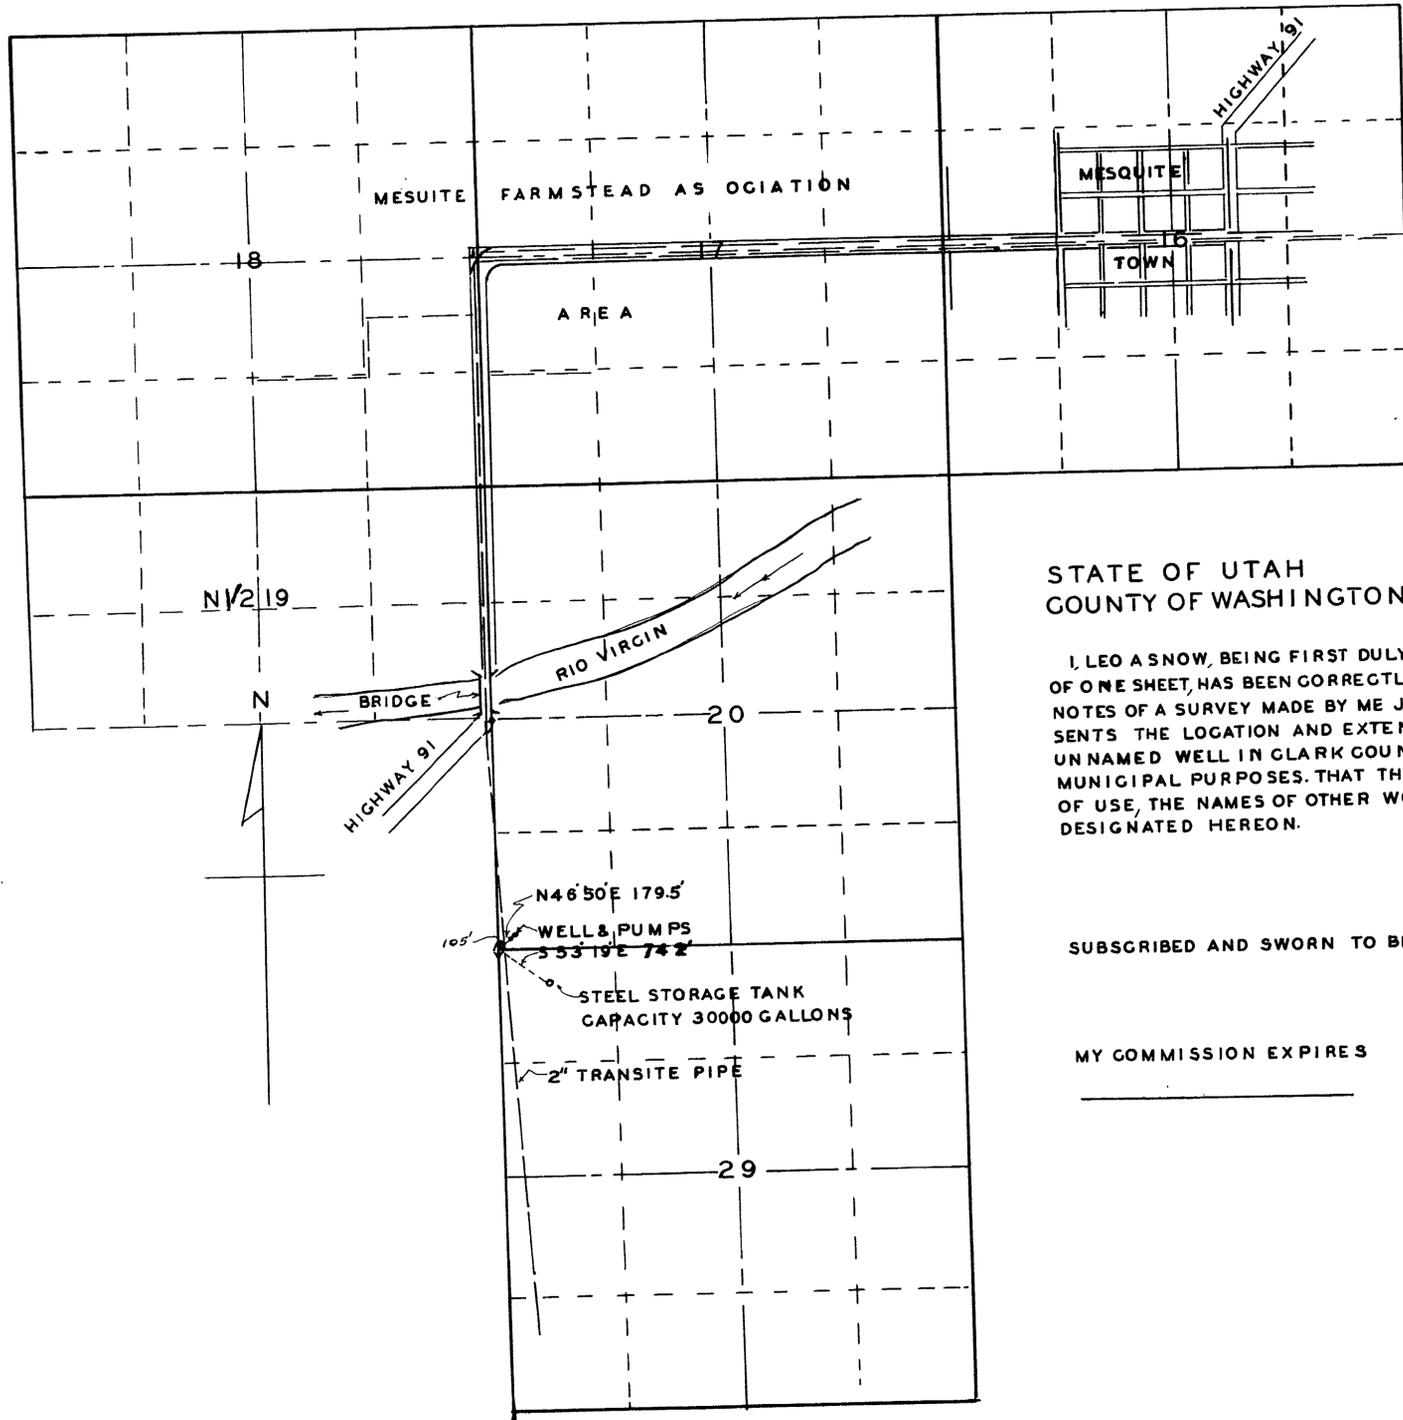

STATE OF UTAH SS  
 COUNTY OF WASHINGTON

I, LEO A SNOW, BEING FIRST DULY SWORN DEPOSE AND SAY: THAT THIS MAP, OF ONE SHEET, HAS BEEN CORRECTLY DRAWN TO THE DESIGNATED SCALE FROM FIELD NOTES OF A SURVEY MADE BY ME JUNE 25 1949; THAT IT TRULY AND CORRECTLY REPRESENTS THE LOCATION AND EXTENT OF THE WORKS USED TO DIVERT WATER FROM AN UN NAMED WELL IN CLARK COUNTY, BY MESQUITE FARMSTEAD WATER ASSOCIATION FOR MUNICIPAL PURPOSES. THAT THE LOCATION OF THE WELL AND PIPE LINE AND PLACE OF USE, THE NAMES OF OTHER WORKS OR STREAMS GROSSED, ARE FULLY AND CORRECTLY DESIGNATED HEREON.

*Leo A Snow*  
 STATE WATER RIGHT SURVEYOR

SUBSCRIBED AND SWORN TO BEFORE ME 28 DAY OF NOVEMBER 1949.

MY COMMISSION EXPIRES

NOTARY PUBLIC

1000' 2000' 3000' 4000'

Certificate No. 4018 Issued Jan. 25, 1957

FILED  
 DEC. 5, 1949

MAP  
 TO ACCOMPANY APPLICATION  
 TO APPROPRIATE WATER FOR TOWN USE  
 BY  
 MESQUITE FARMSTEAD WATER ASSOCIATION  
 FROM A WELL

12934