


T. 13 N., R. 18 E., M.D.B. & M.

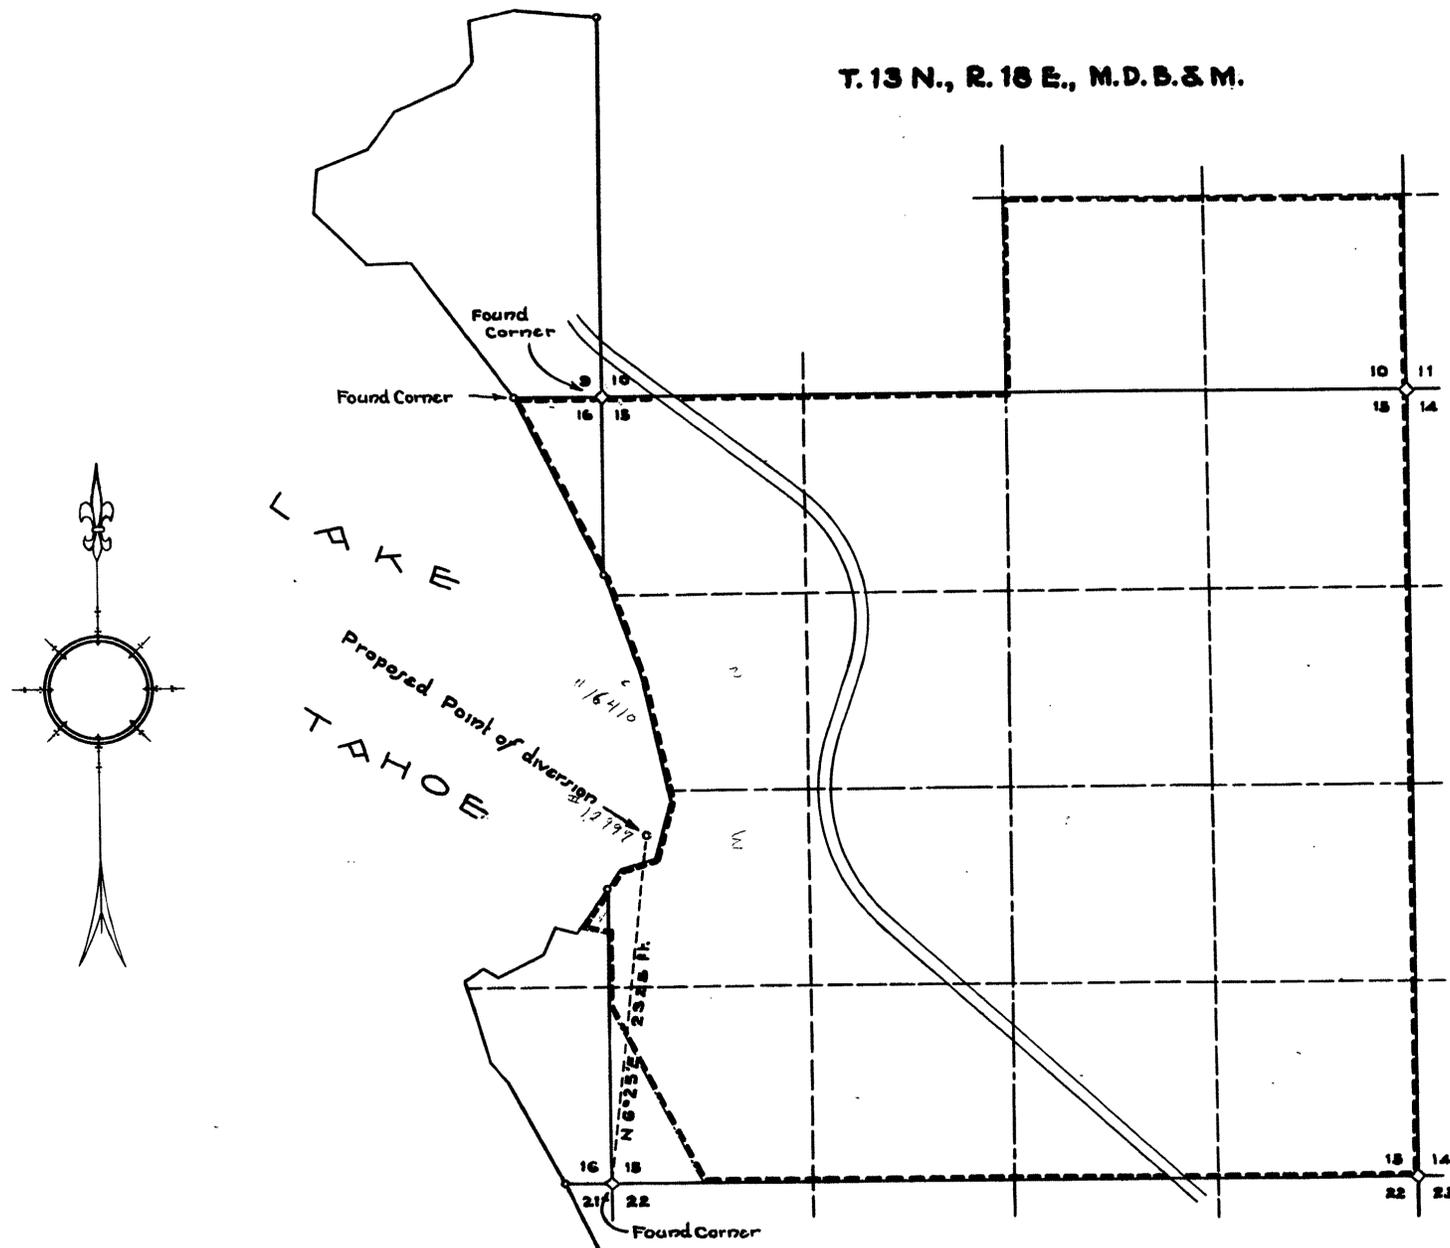

STATE OF NEVADA } ss.  
 COUNTY OF ORMSBY }


I, Harry E. Mac Nelly, being first duly sworn, depose and say that this map has been correctly drawn to the designated scale from field notes of a survey made by me August 13<sup>th</sup>, 1949; that it truly and correctly represents the location and extent of the proposed works to divert water from Lake Tahoe, in Douglas County, by Arthur K. Bourne for quasi municipal and domestic use. That the boundary and area is correctly shown hereon.

Harry E. Mac Nelly  
 State Water Right Surveyor No 184

Subscribed and sworn to before me this 16<sup>th</sup> day of September, 1949.

*[Signature]*  
 Notary Public in and for Ormsby County, Nevada

My Commission Expires July 6, 1953

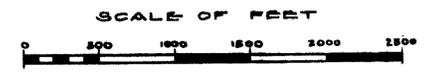

NOTE: ALL FOUND CORNERS ARE BRASS CAP AND PIPE SET BY G. L. O., 1938. Bearing from G.L.O. survey. Denotes limits of place of proposed are.

FILED  
 SEP 16, 1949  
 STATE OF NEVADA

MAP TO ACCOMPANY APPLICATION No 12997 BY ARTHUR K. BOURNE TO APPROPRIATE WATER FROM LAKE TAHOE FOR QUASI MUNICIPAL AND DOMESTIC USE

CERTIFICATE No. 5420 ISSUED Jan. 23, 1963

12997