


*PROPOSED WORKS: Two dams about 4 feet high and 80 feet long will be constructed to store flood and natural waters from Nine Mile Canyon. Will be earth fill dams located at point of diversion.*

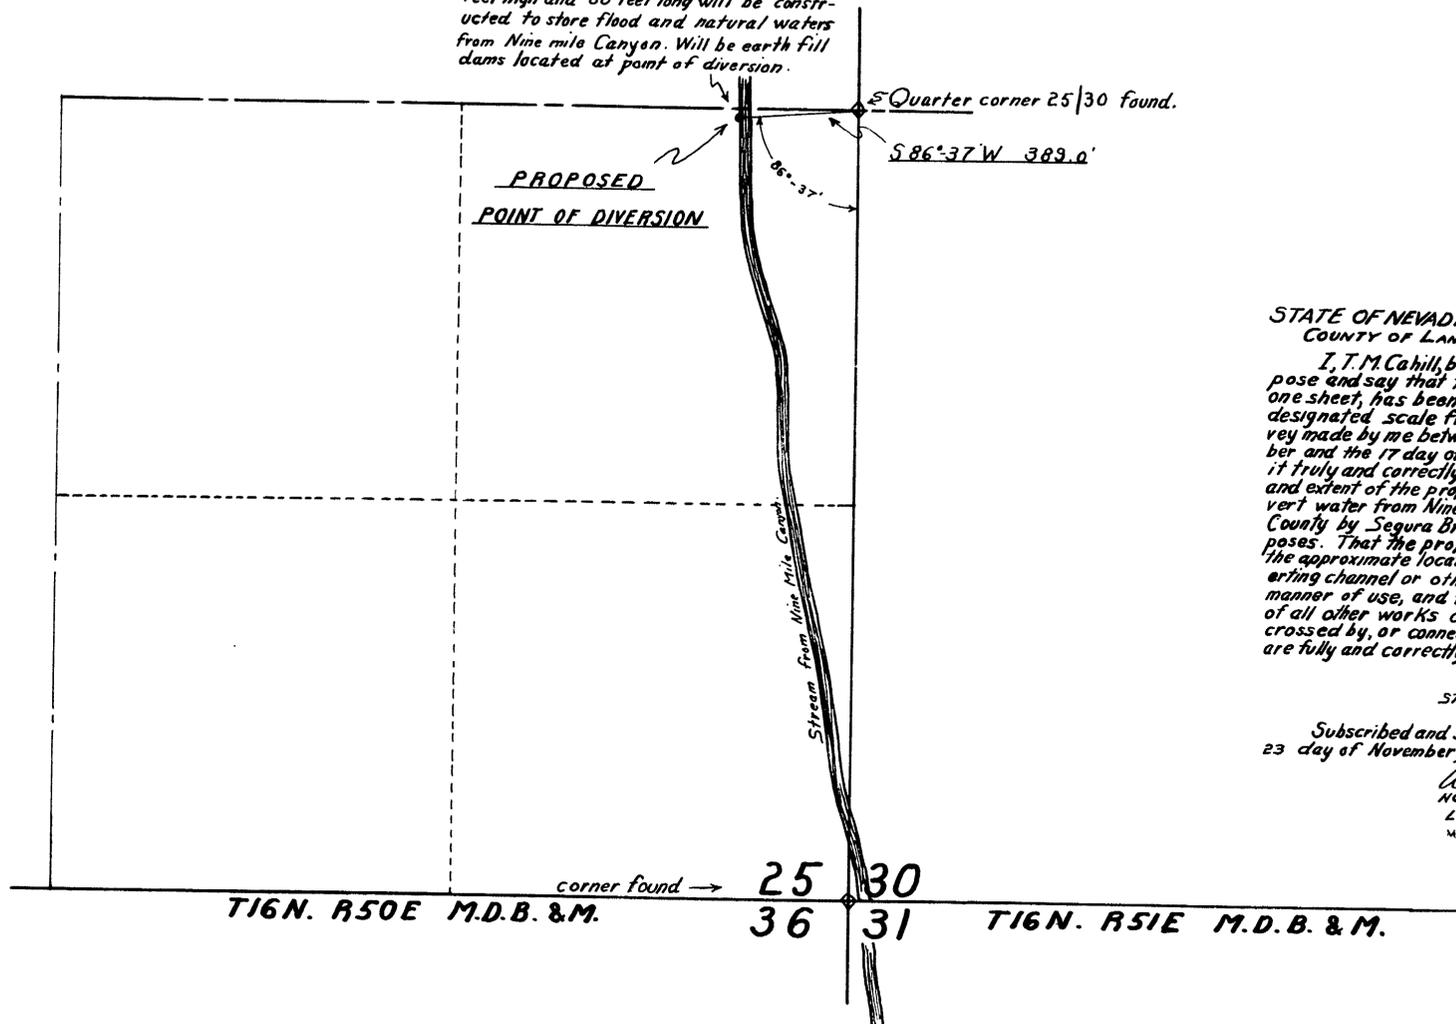

STATE OF NEVADA } S.S.  
COUNTY OF LANDER.....

*I, T. M. Cahill, being first duly sworn, depose and say that this map, consisting of one sheet, has been correctly drawn to the designated scale from field notes of a survey made by me between the 14 day of October and the 17 day of October, 1949, that it truly and correctly represents the location and extent of the proposed works used to divert water from Nine Mile Canyon in Eureka County by Segura Bros. for stockwatering purposes. That the proposed point of diversion, the approximate location and size of the diverting channel or other conduit, the place and manner of use, and the location and names of all other works or streams which are crossed by, or connected with the said works, are fully and correctly designated thereon.*

J. M. Cahill  
STATE WATER RIGHT SURVEYOR

Subscribed and sworn to before me this 23 day of November, 1949.

Walter Williams  
NOTARY PUBLIC IN AND FOR  
LANDER COUNTY, NEVADA.  
My Commission Expires April 6, 1953

SCALE = 1 IN. = 300 FT.



FILED  
Nov. 25, 1949  
STATE ENGINEER'S OFFICE

MAP TO ACCOMPANY  
APPLICATION  
TO APPROPRIATE WATER  
FOR  
STOCKWATERING  
BY  
SEGURA BROS.  
FROM  
NINE MILE CANYON