




BASIS OF BEARINGS
SOLAR OBSERVATION TOWNSHIP LINE

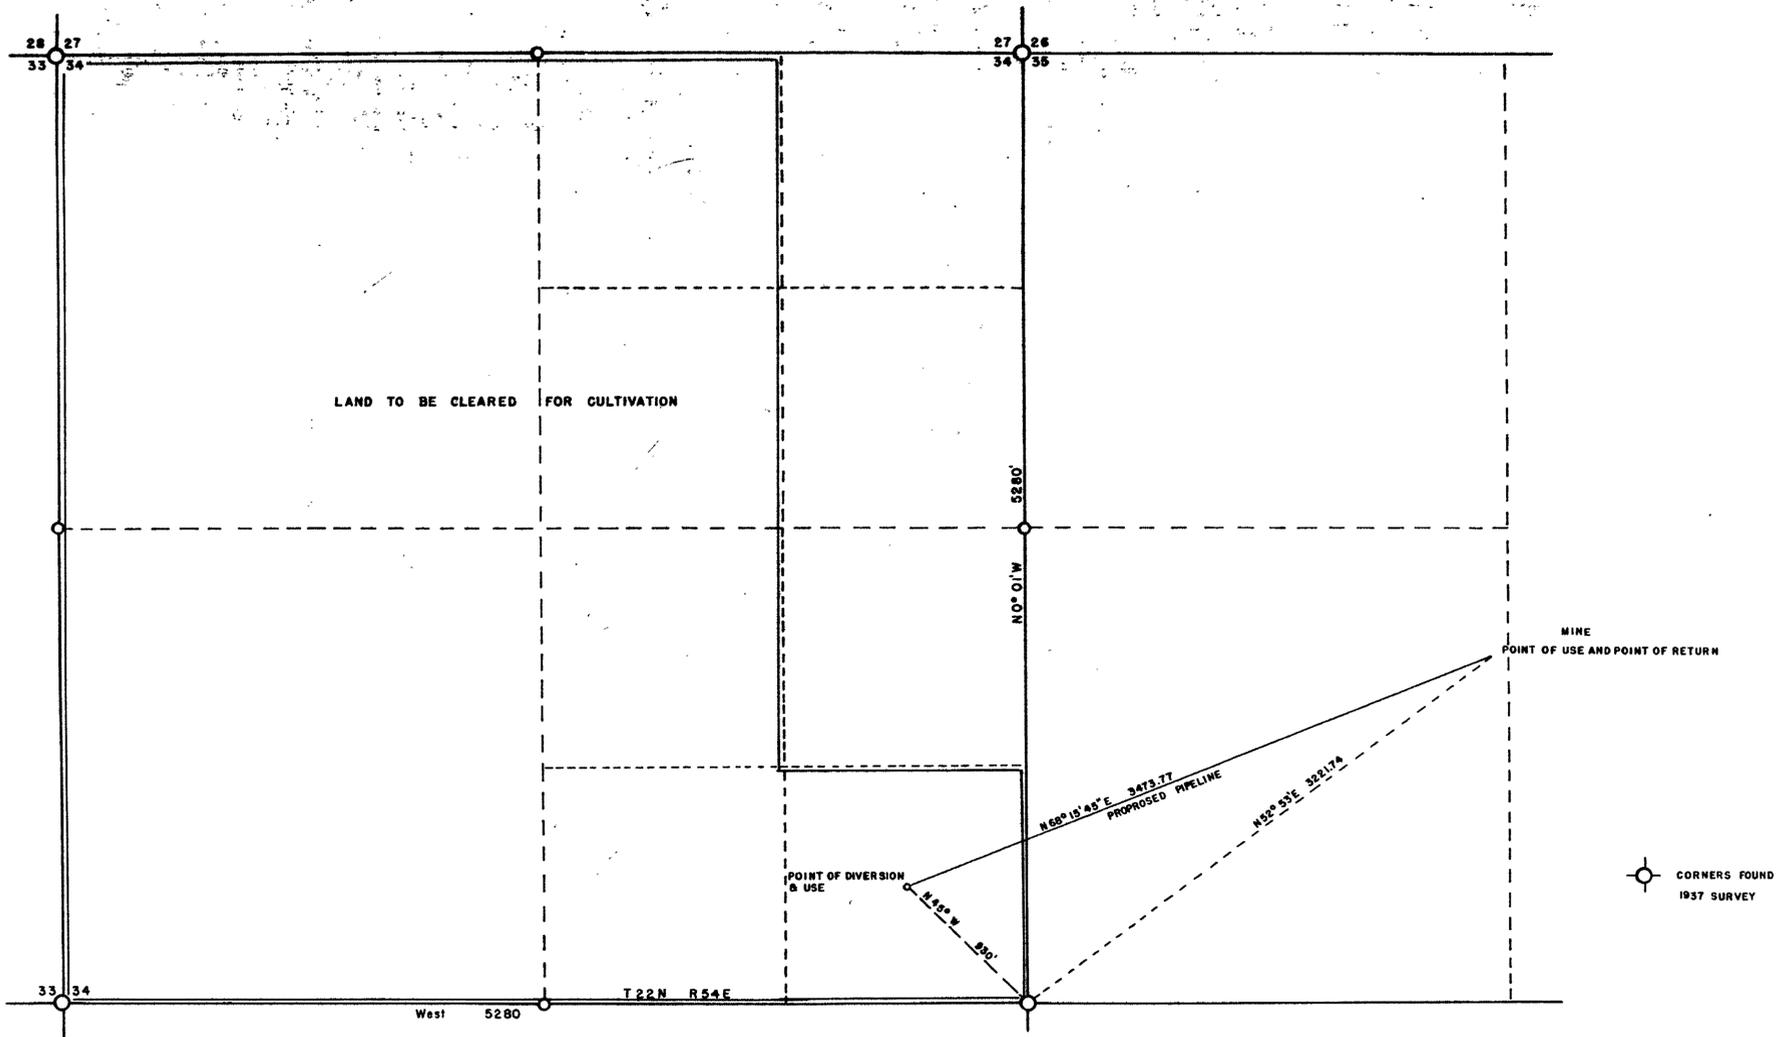

Land applied for under Pittman Act
All Sec 34 and West half Sec 35

STATE OF NEVADA } ss
County of Eureka

I, J.V. Caselli, being first duly sworn, depose and say that this map consisting of one sheet inclusive, has been drawn to the designated scale from field notes of a survey made by me between the 12th day of September, and the 14th day of September, 1950, that it truly and correctly represents the location and extent of the proposed works used to divert water from Under ground (Well), in Eureka County, by Otto Mehr, Logan, Utah, for irrigation and domestic purposes. That the proposed point of diversion, the approximate location and size of the diverting channel, all reservoirs or basins, the location and names of all other works which will cross or connect with the proposed works, and the boundary of all lands, showing by 40 acre subdivisions the areas proposed to be irrigated, are fully and correctly designated thereon.

J.V. Caselli
State Water Right Surveyor

Subscribed and sworn to before me this 25th day of September, 1950
Notary Public in and for White Pine County, Nevada

My Commission Expires Oct. 20, 1951



FILED
SEP 28, 1950
STATE ENGINEER'S OFFICE

OFFICE
STATE ENGINEER
SEP 28 1950
RECORDED
AND

MAP TO ACCOMPANY
APPLICATION TO APPROPRIATE WATER
FOR
IRRIGATION & DOMESTIC USE
BY
OTTO MEHR
LOGAN, UTAH
Surveyed by
J.V. Caselli
Ely, Nevada
Scale 1" = 500'