


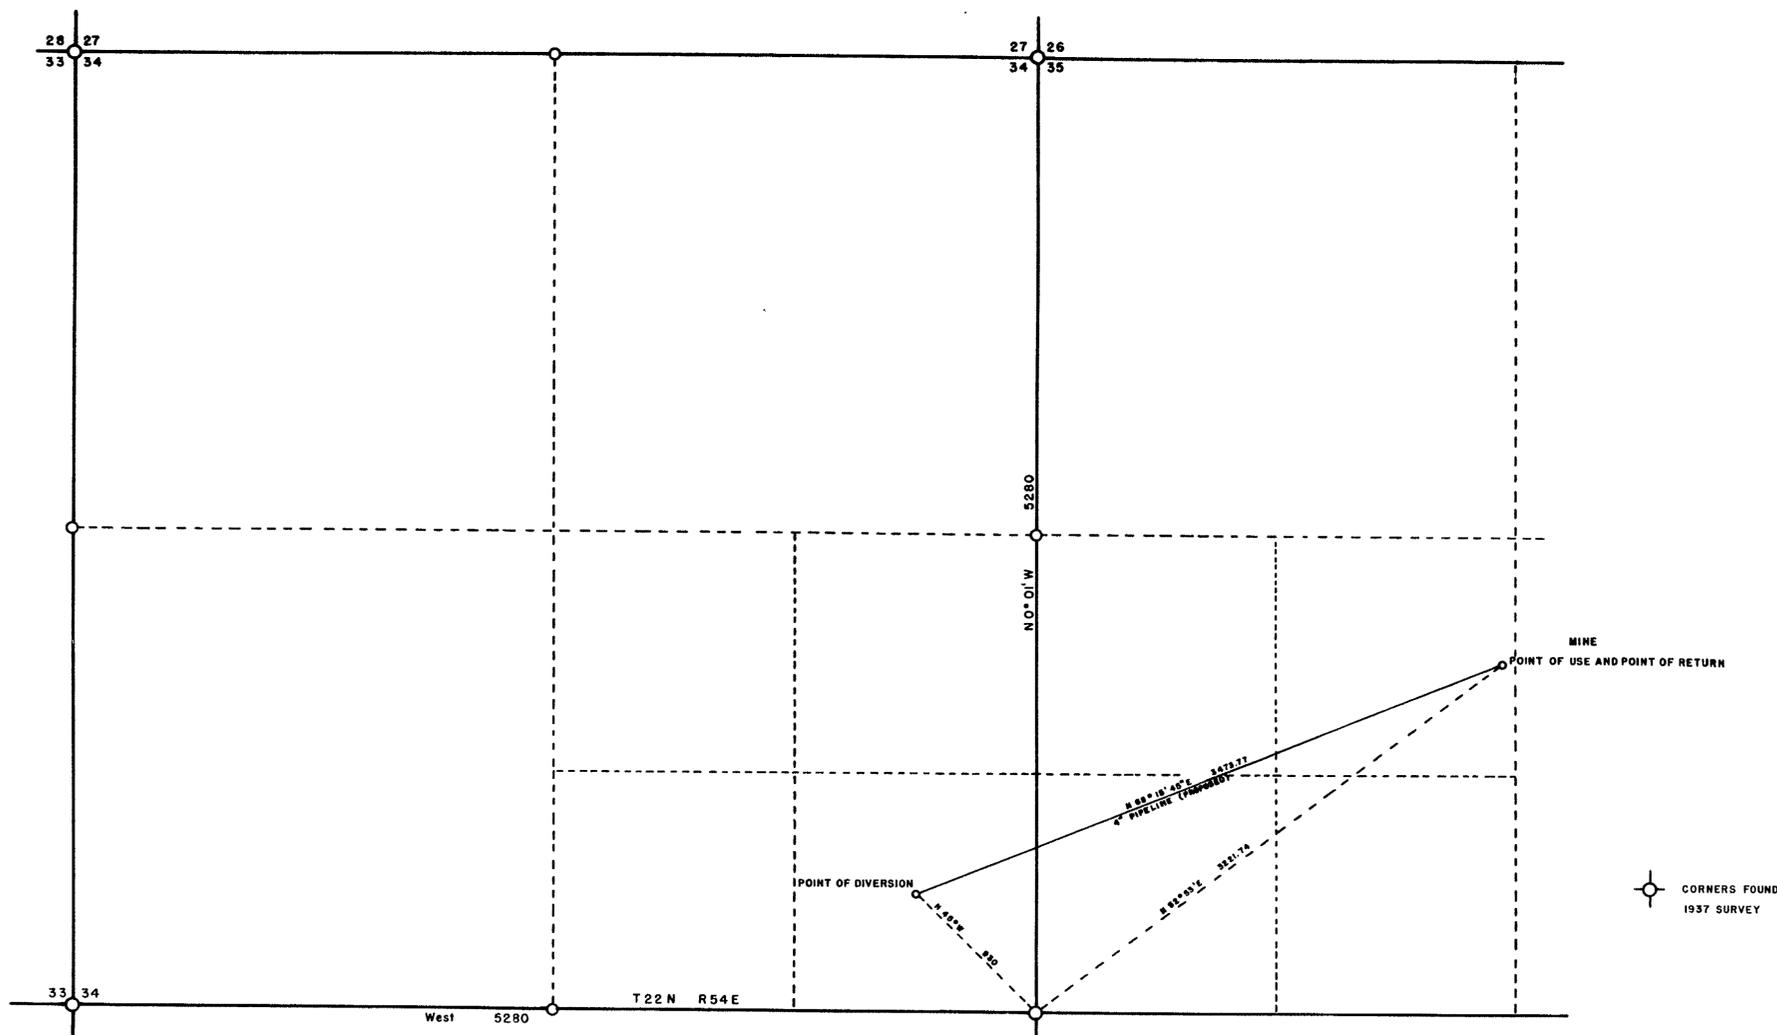

BASIS OF BEARINGS  
SOLAR OBSERVATION TOWNSHIP LINE



CORNERS FOUND  
1937 SURVEY


STATE OF NEVADA }  
County of Eureka } ss

I, J.V. Caselli, being first duly sworn, depose and say that this map consisting of one sheet inclusive, has been drawn to the designated scale from field notes of a survey made by me between the 12th day of September, and the 14th day of September, 1950, that it truly and correctly represents the location and extent of the proposed works used to divert water from Underground (Well), in Eureka County, by the Great American Mining Corporation, for mining, milling and domestic purposes. That the proposed point of diversion and return, and location of the mine and mill, the approximate size and capacity of the diverting conduit, and the location and names of all other works or streams which are crossed by or connected with said works, are fully and correctly designated herein.

*J.V. Caselli*  
State Water Right Surveyor

Subscribed and sworn to before me this 25<sup>th</sup> day of September, 1950  
*Donald P. Henningsen*  
Notary Public in and for White Pine County, Nevada

My Commission Expires Oct. 20, 1953

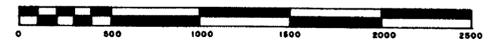

FILED  
SEP. 28, 1950  
STATE ENGINEER'S OFFICE

OFFICE  
STATE ENGINEER  
SEP 28 50  
RECORDED

MAP TO ACCOMPANY  
APPLICATION TO APPROPRIATE WATER  
FOR  
MINING & MILLING  
BY  
GREAT AMERICAN MINING CORP.  
Surveyed By  
J.V. Caselli  
Ely, Nevada  
Scale 1" = 500'

13204