

STATE OF NEVADA, } S.S.
 COUNTY OF ESERALDA }

I, HARRY H. HUGHES, BEING FIRST DULY SWORN, DEPOSE AND SAY THAT THIS MAP, CONSISTING OF ONE SHEET, HAS BEEN CORRECTLY DRAWN TO THE DESIGNATED SCALE FROM FIELD NOTES OF A SURVEY MADE BY ME ON THE 21st DAY OF JULY, 1950; THAT IT TRULY AND CORRECTLY REPRESENTS THE PROPOSED LOCATION AND EXTENT OF THE WORKS USED TO DIVERT WATER FROM AN UNDERGROUND SOURCE, IN MINERAL COUNTY, BY W.J. FORD FOR IRRIGATION PURPOSES. THAT THE PROPOSED POINT OF DIVERSION, THE APPROXIMATE LOCATION AND SIZE OF THE DIVERTING CHANNEL, ALL RESERVOIRS OR BASINS, THE LOCATION AND NAMES OF ALL OTHER WORKS WHICH WILL CROSS OR CONNECT WITH THE PROPOSED WORKS, AND THE BOUNDARY OF ALL LANDS SHOWING BY 40-ACRE SUBDIVISIONS THE AREAS PROPOSED TO BE IRRIGATED, ARE FULLY AND CORRECTLY DESIGNATED THEREON.



Harry H. Hughes
 STATE WATER RIGHT SURVEYOR.

SUBSCRIBED AND SWORN TO BEFORE ME
 THIS 1st DAY OF Aug, 1950

Ruby Shirley
 POSTMASTER, SILVER PEAK, NEV.



SCALE 1 in. = 600 ft.

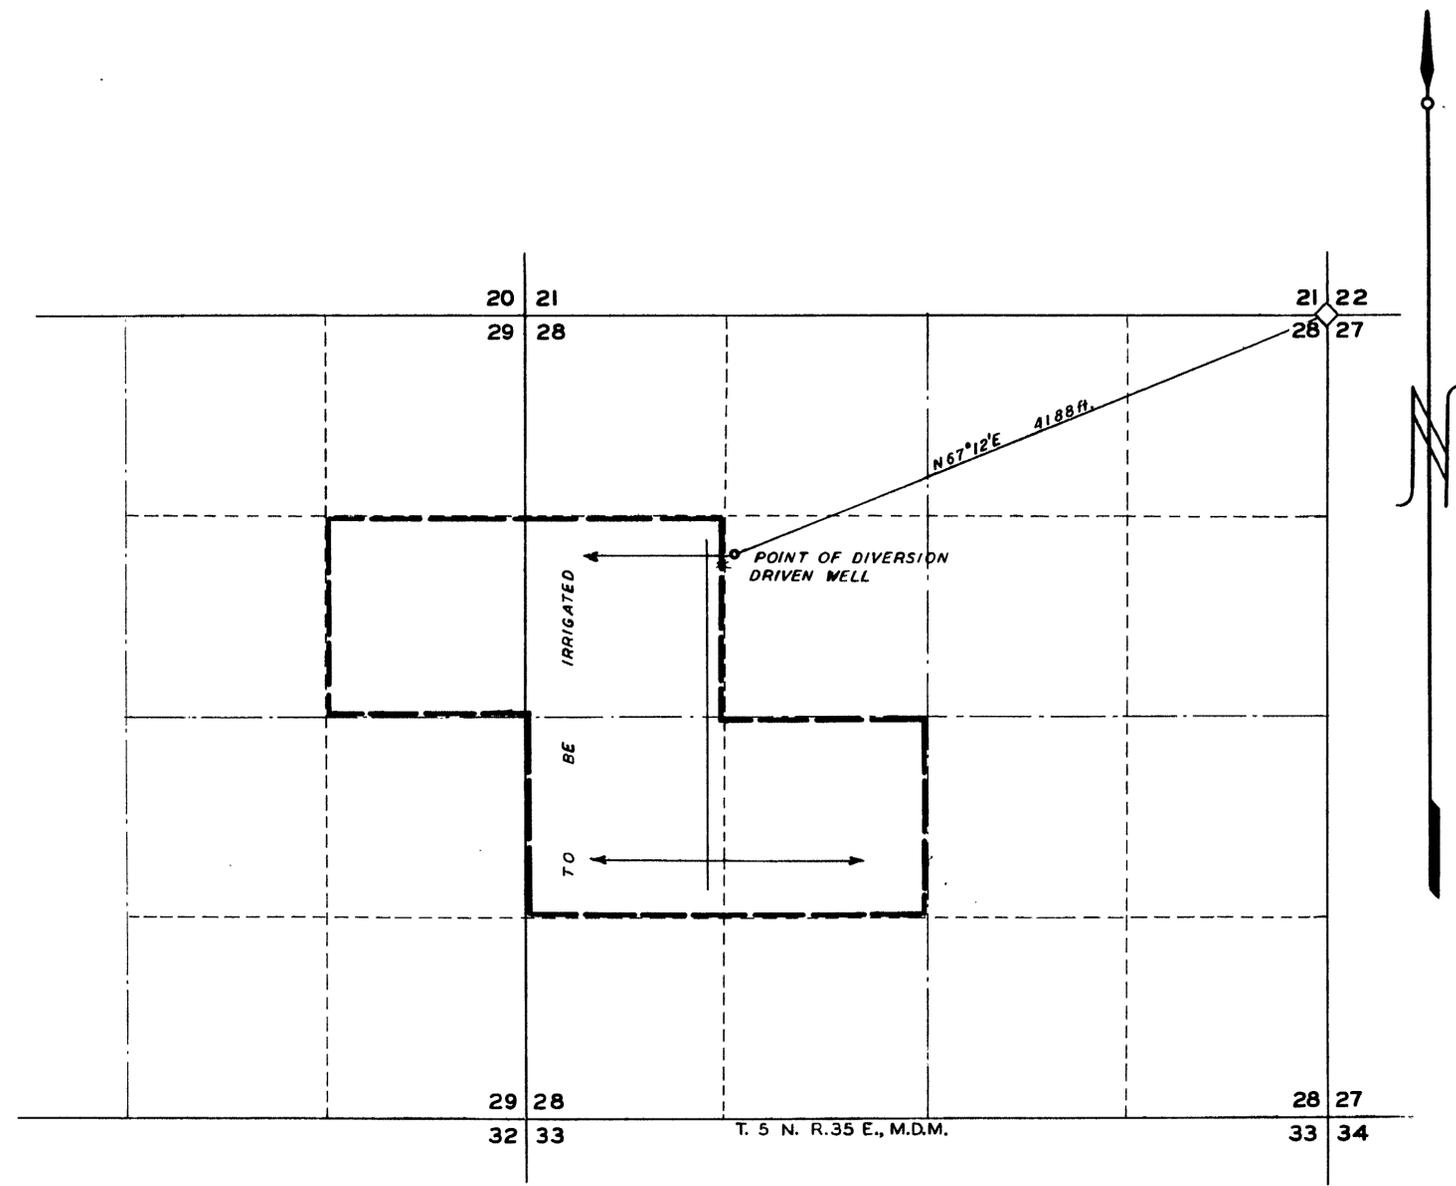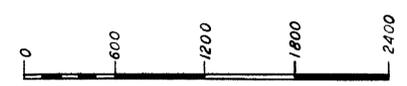

FILED
 Aug. 3, 1950
 STATE ENGINEER'S OFFICE

Aug 3, 50

MAP TO ACCOMPANY
 APPLICATION TO APPROPRIATE WATER
 FOR
IRRIGATION
 BY
W. J. FORD
 FROM
UNDERGROUND SOURCE