


26 27  
33 34

27 28  
34 35

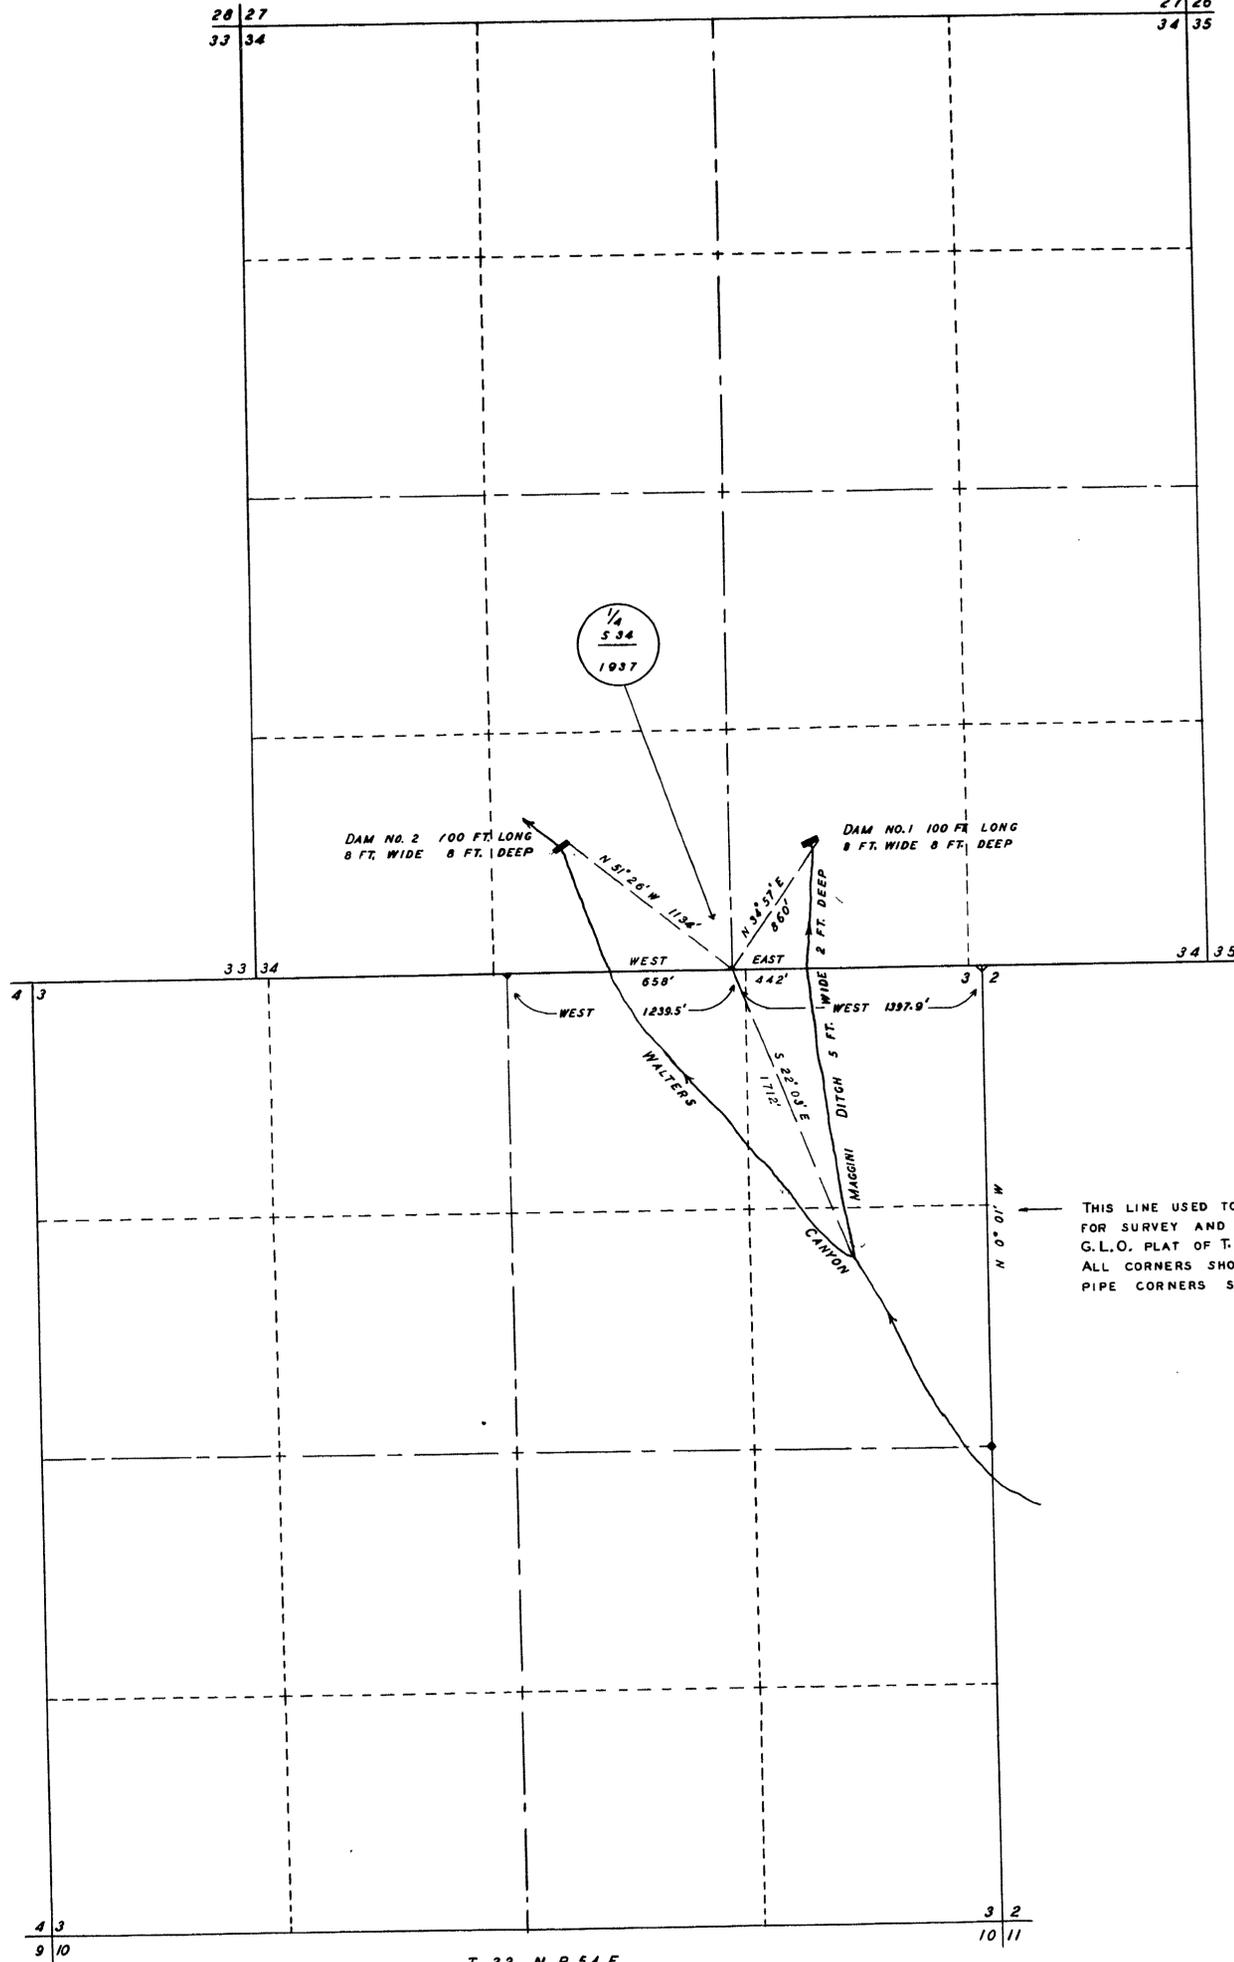


NOTE:  
 THE DAMS AND DITCH SHOWN WERE  
 CONSTRUCTED ABOUT FIFTY YEARS AGO  
 AND HAVE BEEN USED SINCE BY THE  
 APPLICANT AND HIS FATHER FOR STOCK-  
 WATERING. THE SPRING RUNOFF FROM  
 WALTER'S CANYON IS IMPOUNDED BEHIND  
 THE DAMS AND USED DURING THE SUMMER.

STATE OF NEVADA, } ss.  
 COUNTY OF EUREKA }

I, FLOYD SADLER, BEING FIRST DULY SWORN, DEPOSE AND SAY THAT THIS MAP, CONSISTING OF ONE SHEET, HAS BEEN CORRECTLY DRAWN TO THE DESIGNATED SCALE FROM FIELD NOTES OF A SURVEY MADE BY ME ON NOV. 25TH, 1949; THAT IT TRULY AND CORRECTLY REPRESENTS THE LOCATION AND EXTENT OF THE WORKS USED TO DIVERT WATER FROM WALTER'S CANYON, IN EUREKA COUNTY, BY LOUIS F. MAGGINI FOR STOCKWATERING PURPOSES. THAT THE POINT OF DIVERSION, THE LOCATION AND SIZE OF THE DIVERTING CHANNEL, THE PLACE AND MANNER OF USE, AND THE LOCATION AND NAMES OF ALL OTHER WORKS OR STREAMS WHICH ARE CROSSED BY, OR CONNECTED WITH THE SAID WORKS, ARE FULLY AND CORRECTLY DESIGNATED THEREON.

*Floyd Sadler*  
 STATE WATER RIGHT SURVEYOR.

SUBSCRIBED AND SWORN TO BEFORE ME THIS 1<sup>st</sup> DAY  
 OF Feb, 1950 *[Signature]*

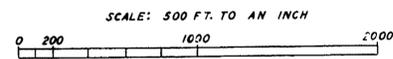

FILED  
 FEB. 28, 1950  
 STATE ENGINEER'S OFFICE

MAP  
 TO ACCOMPANY APPLICATION TO APPROPRIATE  
 WATER FOR STOCKWATERING BY  
 LOUIS F. MAGGINI FROM  
 WALTERS CANYON