


STATE OF NEVADA }
 COUNTY OF ESERALDA } S.S.


I, Harry H. Hughes, being first duly sworn, depose and say that this map, consisting of one sheet, has been correctly drawn to the designated scale from field notes of a survey made by me on the 24th day of May, 1950; that it truly and correctly represents the location and extent of the proposed works used to divert water from Chimney Spring in Esmeralda County by Peter Felis and Ed Parker for mining purposes. That the proposed point of diversion and return, the location of the mine, the approximate size and capacity of the diverting channel, and the location and names of all other works or streams which are crossed by or connected with said works, are fully and correctly designated thereon.

Harry H. Hughes
 State Water Right Surveyor

SUBSCRIBED AND SWORN TO BEFORE ME
 THIS 27 DAY OF Nov. 1950.
Betha Mansfield
 NOTARY PUBLIC IN AND FOR Esmeralda COUNTY, NEV.

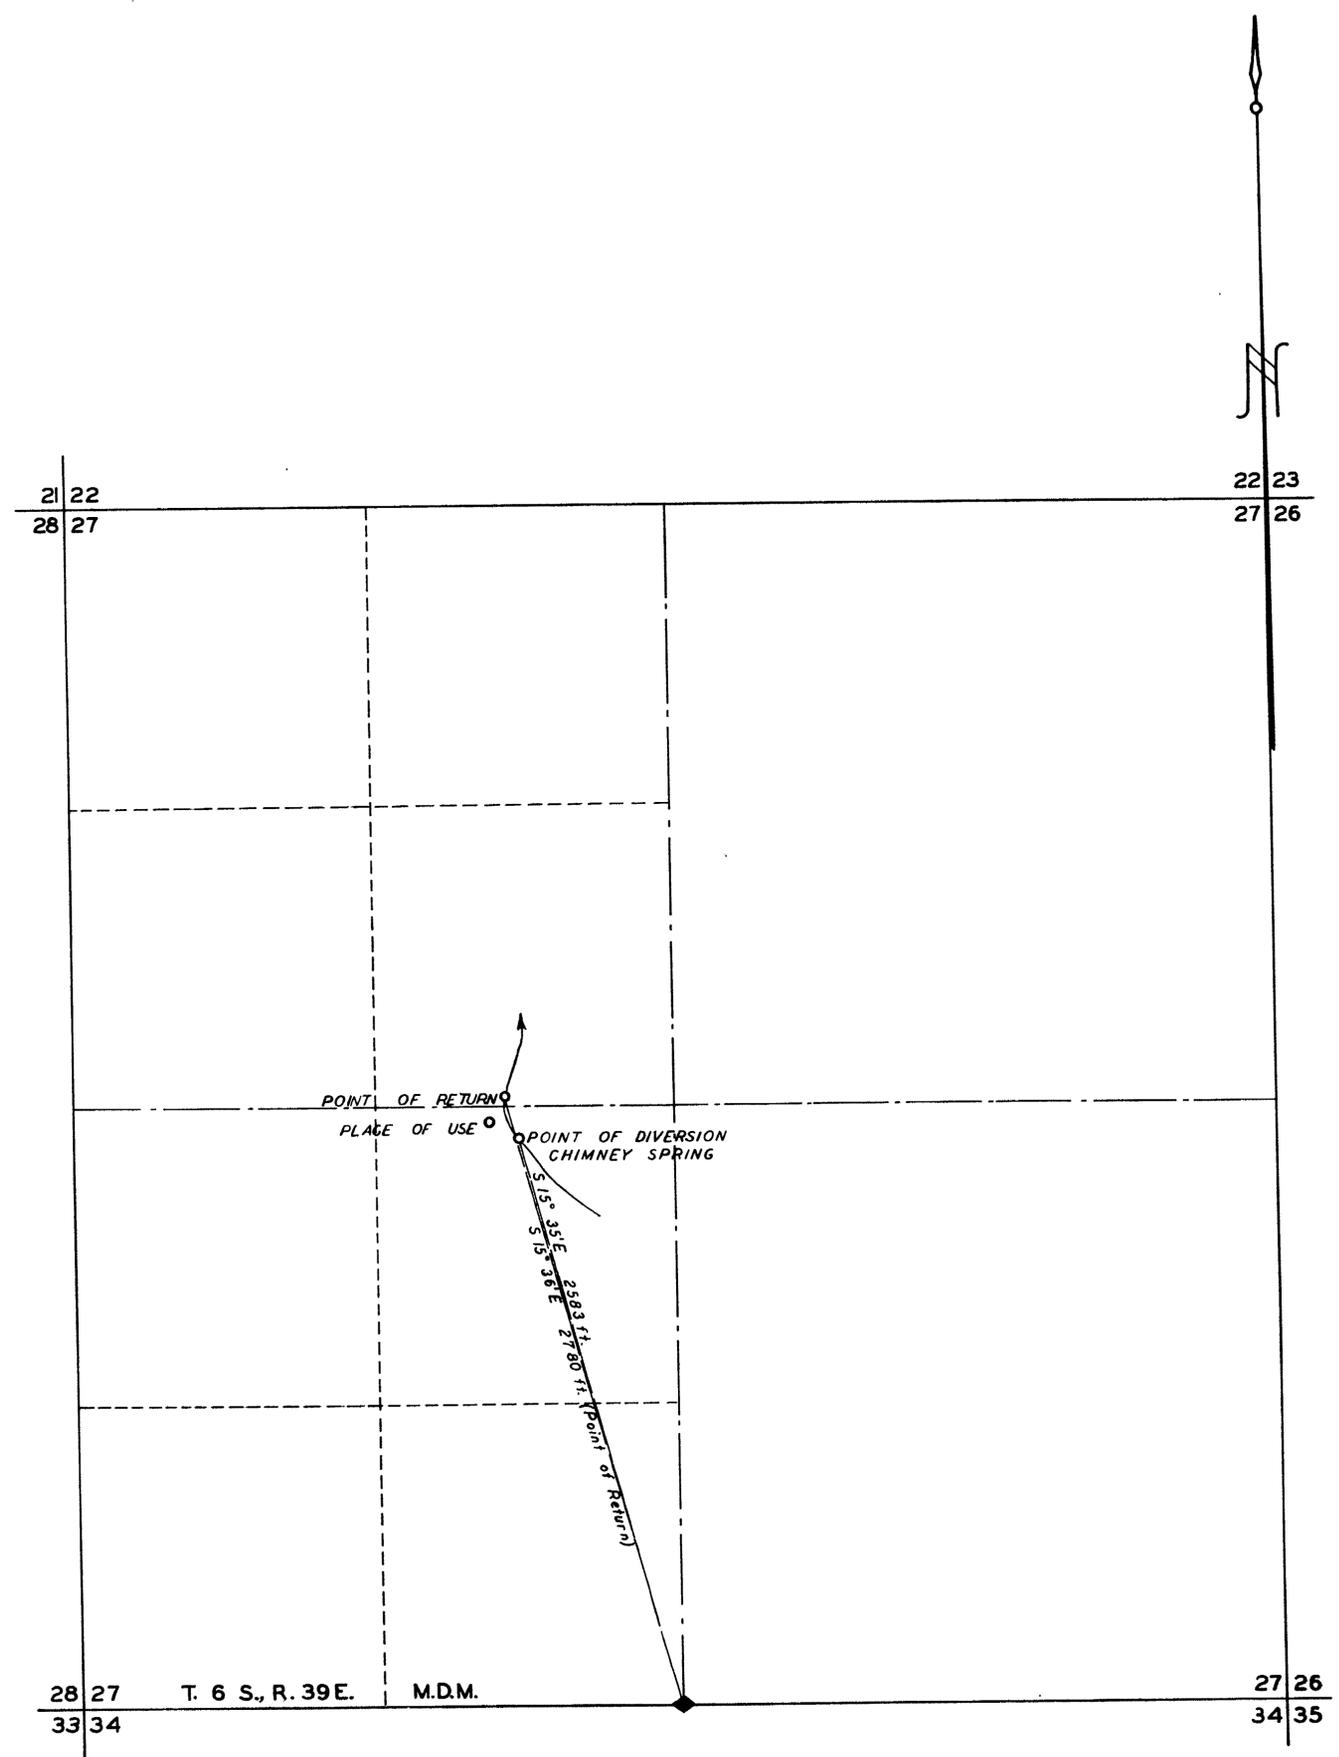

SCALE 1 in. = 400 ft.

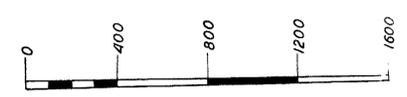

FILED
 DEC. 18, 1950
 STATE ENGINEER'S OFFICE

OFFICE
 STATE ENGINEER
 DEC 18 1950

MAP TO ACCOMPANY
 APPLICATION TO APPROPRIATE WATER
 FOR
MINING
 BY
 PETER FELIS AND ED PARKER
 FROM
CHIMNEY SPRING

13410