

T. 41 N. R. 64 E.

STATE OF NEVADA } ss
 COUNTY OF ELKO }

I, HUGH ROSSOLO, BEING FIRST DULY SWORN, DEPOSE AND SAY THAT THIS MAP, CONSISTING OF THREE SHEETS, NUMBERED FROM 1 TO 3, INCLUSIVE, HAS BEEN CORRECTLY DRAWN TO THE DESIGNATED SCALE FROM FIELD NOTES OF A SURVEY MADE UNDER MY SUPERVISION AND DIRECTION BETWEEN THE TWELFTH DAY OF SEPTEMBER 1949 AND THE THIRTEENTH DAY OF JULY 1950, THAT IT TRULY AND CORRECTLY REPRESENTS THE PROPOSED LOCATION AND EXTENT OF THE WORKS USED TO DIVERT WATER FROM THOUSAND SPRINGS CREEK, IN ELKO COUNTY, BY THE U C LAND AND CATTLE COMPANY, WILKINS AND ASSOCIATES, OWNERS, FOR IRRIGATION PURPOSES. THAT THE PROPOSED POINTS OF DIVERSION, THE APPROXIMATE LOCATION AND SIZE OF THE DAM, THE RESERVOIR AND OUTLET, THE EXISTING MAIN CHANNEL AND IRRIGATION DIVERSION, IRRIGATION DITCHES, THE LOCATION AND NAMES OF ALL OTHER WORKS WHICH WILL CROSS OR CONNECT WITH THE PROPOSED WORKS, AND THE BOUNDARY OF ALL LANDS, SHOWING BY 40-ACRE SUBDIVISIONS THE AREAS TO BE INUNDATED BY THE RESERVOIR AND IRRIGATED, ARE FULLY AND CORRECTLY DESIGNATED THEREON.

SCALE : 1 INCH = 970 FEET

Hugh Rossolo
 STATE WATER RIGHT SURVEYOR

SUBSCRIBED AND SWORN TO BEFORE ME THIS 14th DAY OF December 1950

Orville R. Wilkins
 NOTARY PUBLIC IN AND FOR ELKO COUNTY, NEVADA


FILED
 DEC. 18, 1950
 STATE ENGINEER'S OFFICE

OFFICE
 STATE ENGINEER
 1950 18 50


WILKINS RANCH
 THOUSAND SPRINGS RESERVOIR

THE U C LAND & CATTLE CO.
 WILKINS & ASSOCIATES, OWNERS
 WILKINS, ELKO COUNTY, NEVADA

13419

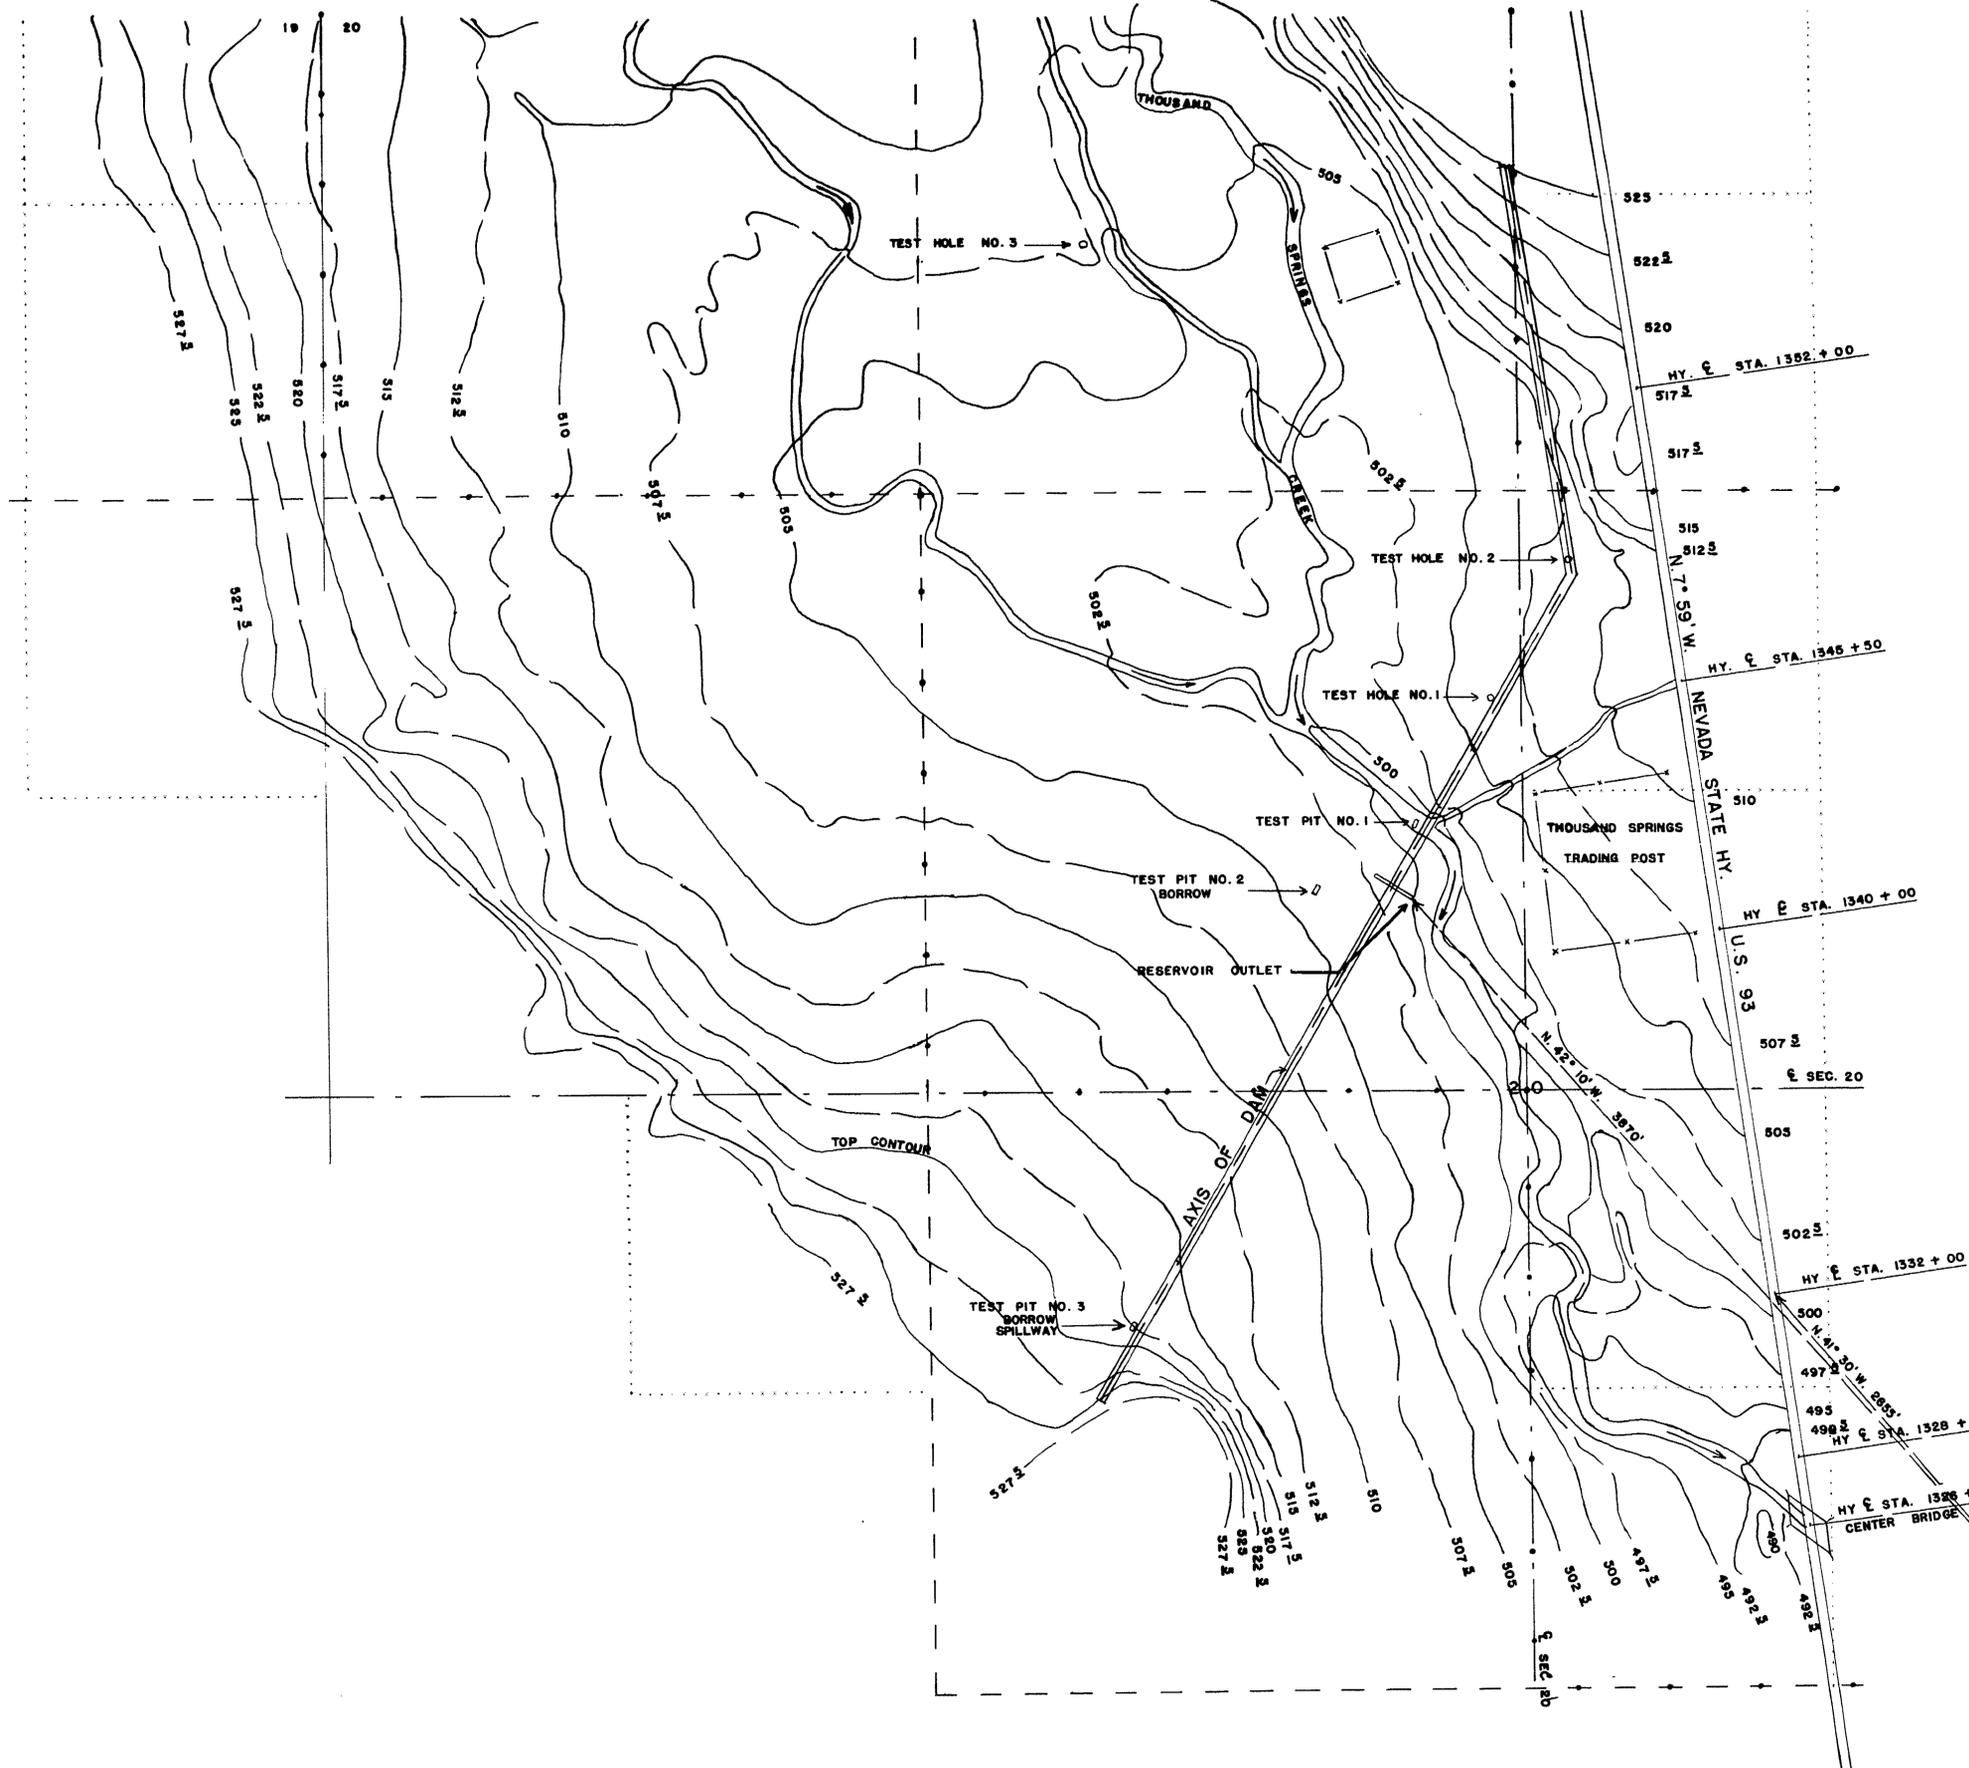

N
T.41N. R.64E.

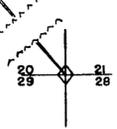

SCALE: 1 INCH = 200 FEET

TOP CONTOUR
AREA INUNDATED
CAPACITY
EARTH-FILL DAM
LENGTH
HEIGHT

ELEVATION 520' BASE ASSUMED
193 ACRES
1730 ACRE FEET
YARDAGE, 100,000
3000 FEET
25 FEET INCLUDING FREEBOARD

FILED
DEC. 18, 1950
STATE ENGINEER'S OFFICE


OFFICE OF THE STATE ENGINEER
DEC 18 1950

WILKINS RANCH
THOUSAND SPRINGS RESERVOIR

THE U C LAND & CATTLE CO.
WILKINS & ASSOCIATES, OWNERS
WILKINS, ELKO COUNTY, NEVADA



T. 41 N. R. 64 E.

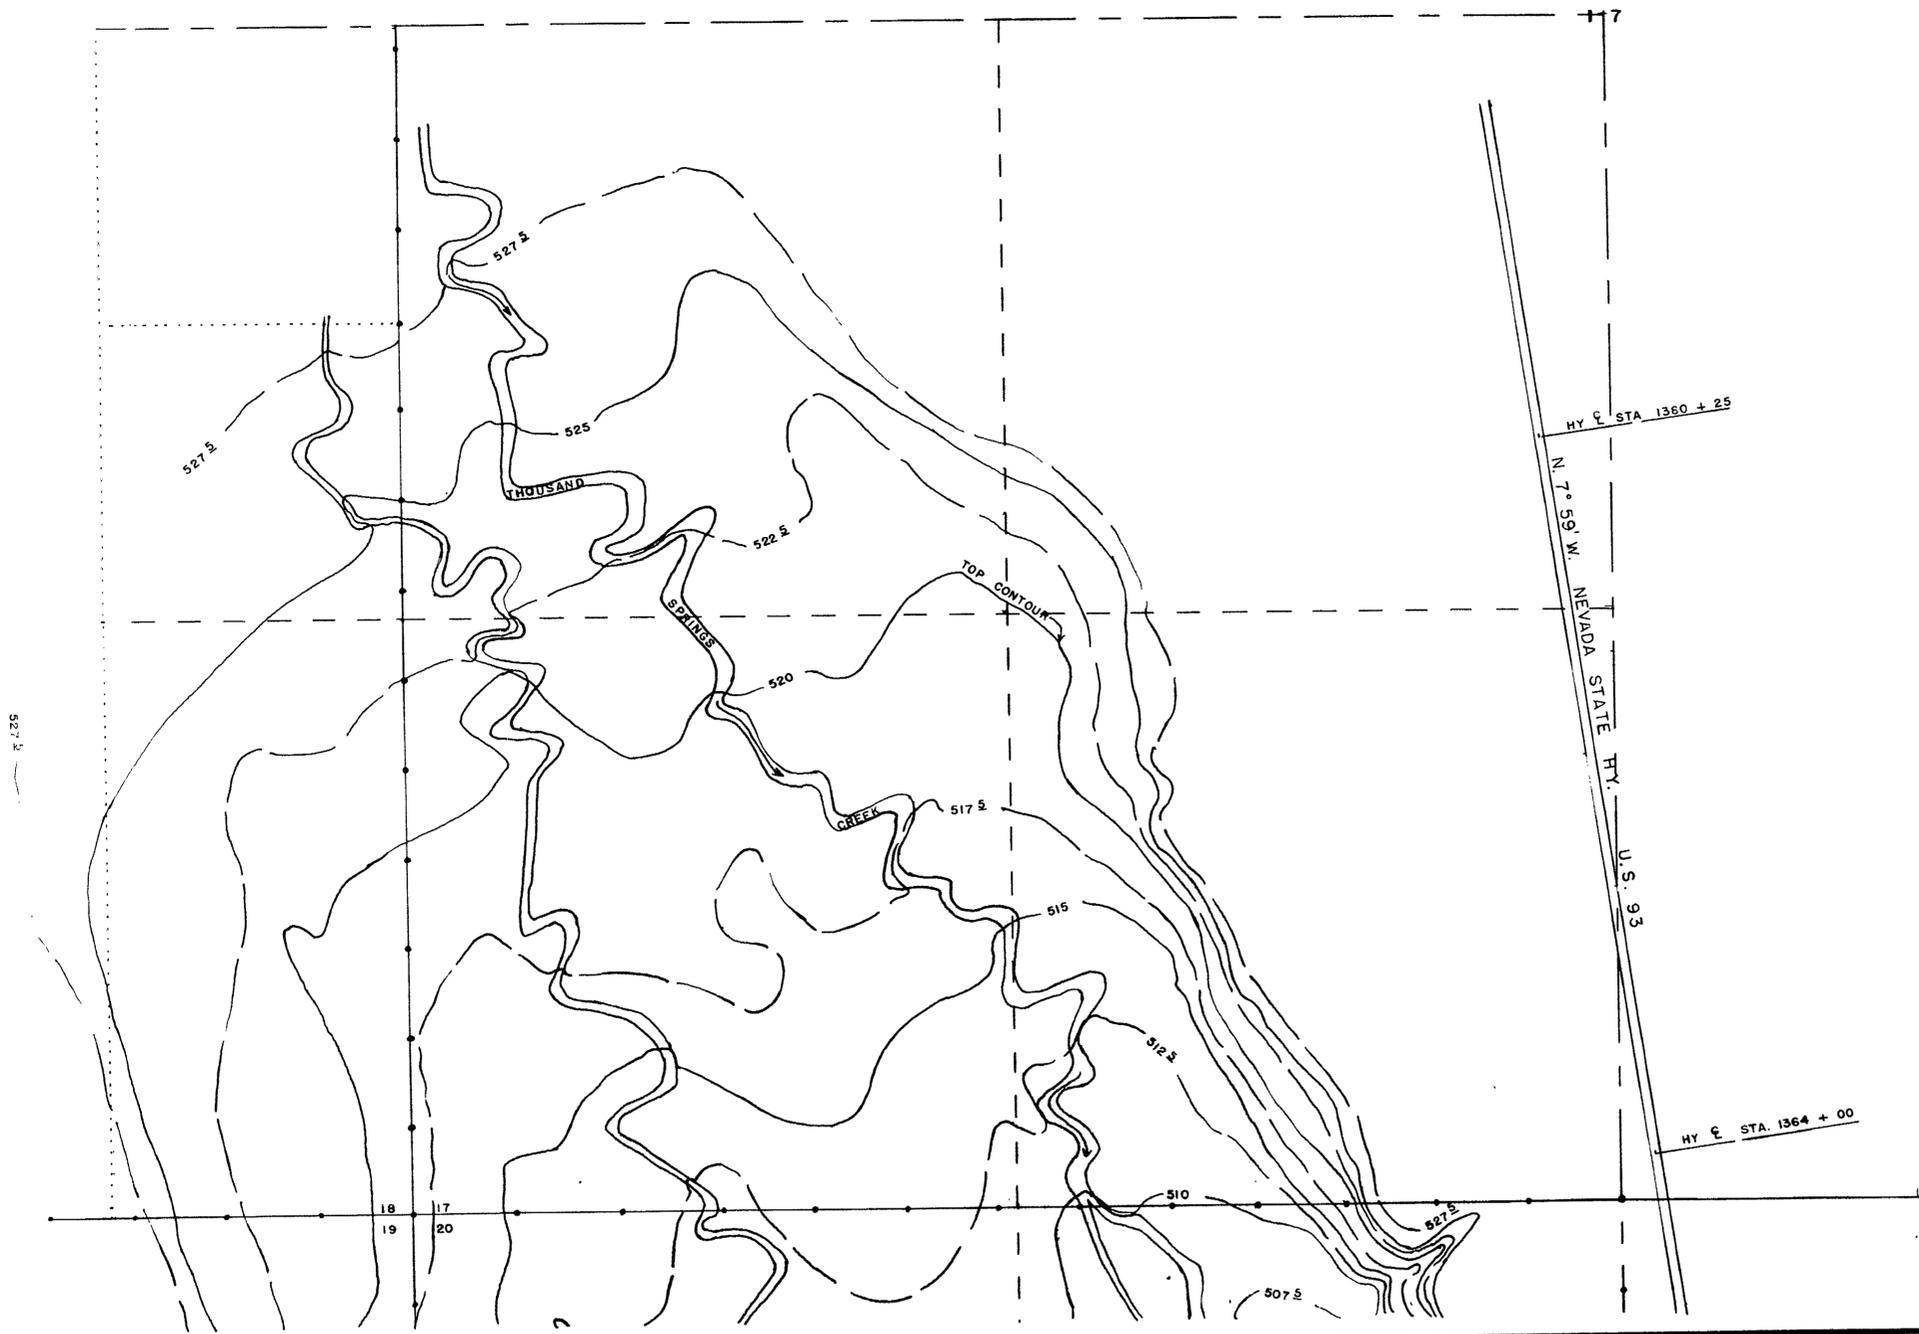

SCALE: 1 INCH = 200 FEET

FILED
Dec. 18, 1950
STATE ENGINEER'S OFFICE

OFFICE
STATE ENGINEER
DEC 18 50
RECEIVED

WILKINS RANCH
THOUSAND SPRINGS RESERVOIR

THE U C LAND & CATTLE CO.
WILKINS & ASSOCIATES, OWNERS
WILKINS, ELKO COUNTY, NEVADA