

STATE OF NEVADA } S.S.
COUNTY OF ESMERALDA }


I, Harry H. Hughes, being first duly sworn, depose and say that this map, consisting of one sheet, has been correctly drawn to the designated scale from field notes of a survey made by me on June 20, 1950; that it truly and correctly represents the location and extent of the proposed works used to divert water from an underground source in Esmeralda County, by Rex B. Clark for stockwatering purposes. That the proposed point of diversion, the approximate location and size of the diverting channel or other conduit, the place and manner of use, and the location and names of all other works or streams which are crossed by, or connected with the said works, are fully and correctly designated thereon.

Harry H. Hughes
STATE WATER RIGHT SURVEYOR


SUBSCRIBED AND SWORN TO BEFORE ME
THIS 6 DAY OF OCTOBER 1950.



Ruby Shirley
POSTMASTER, SILVER PEAK, NEV.

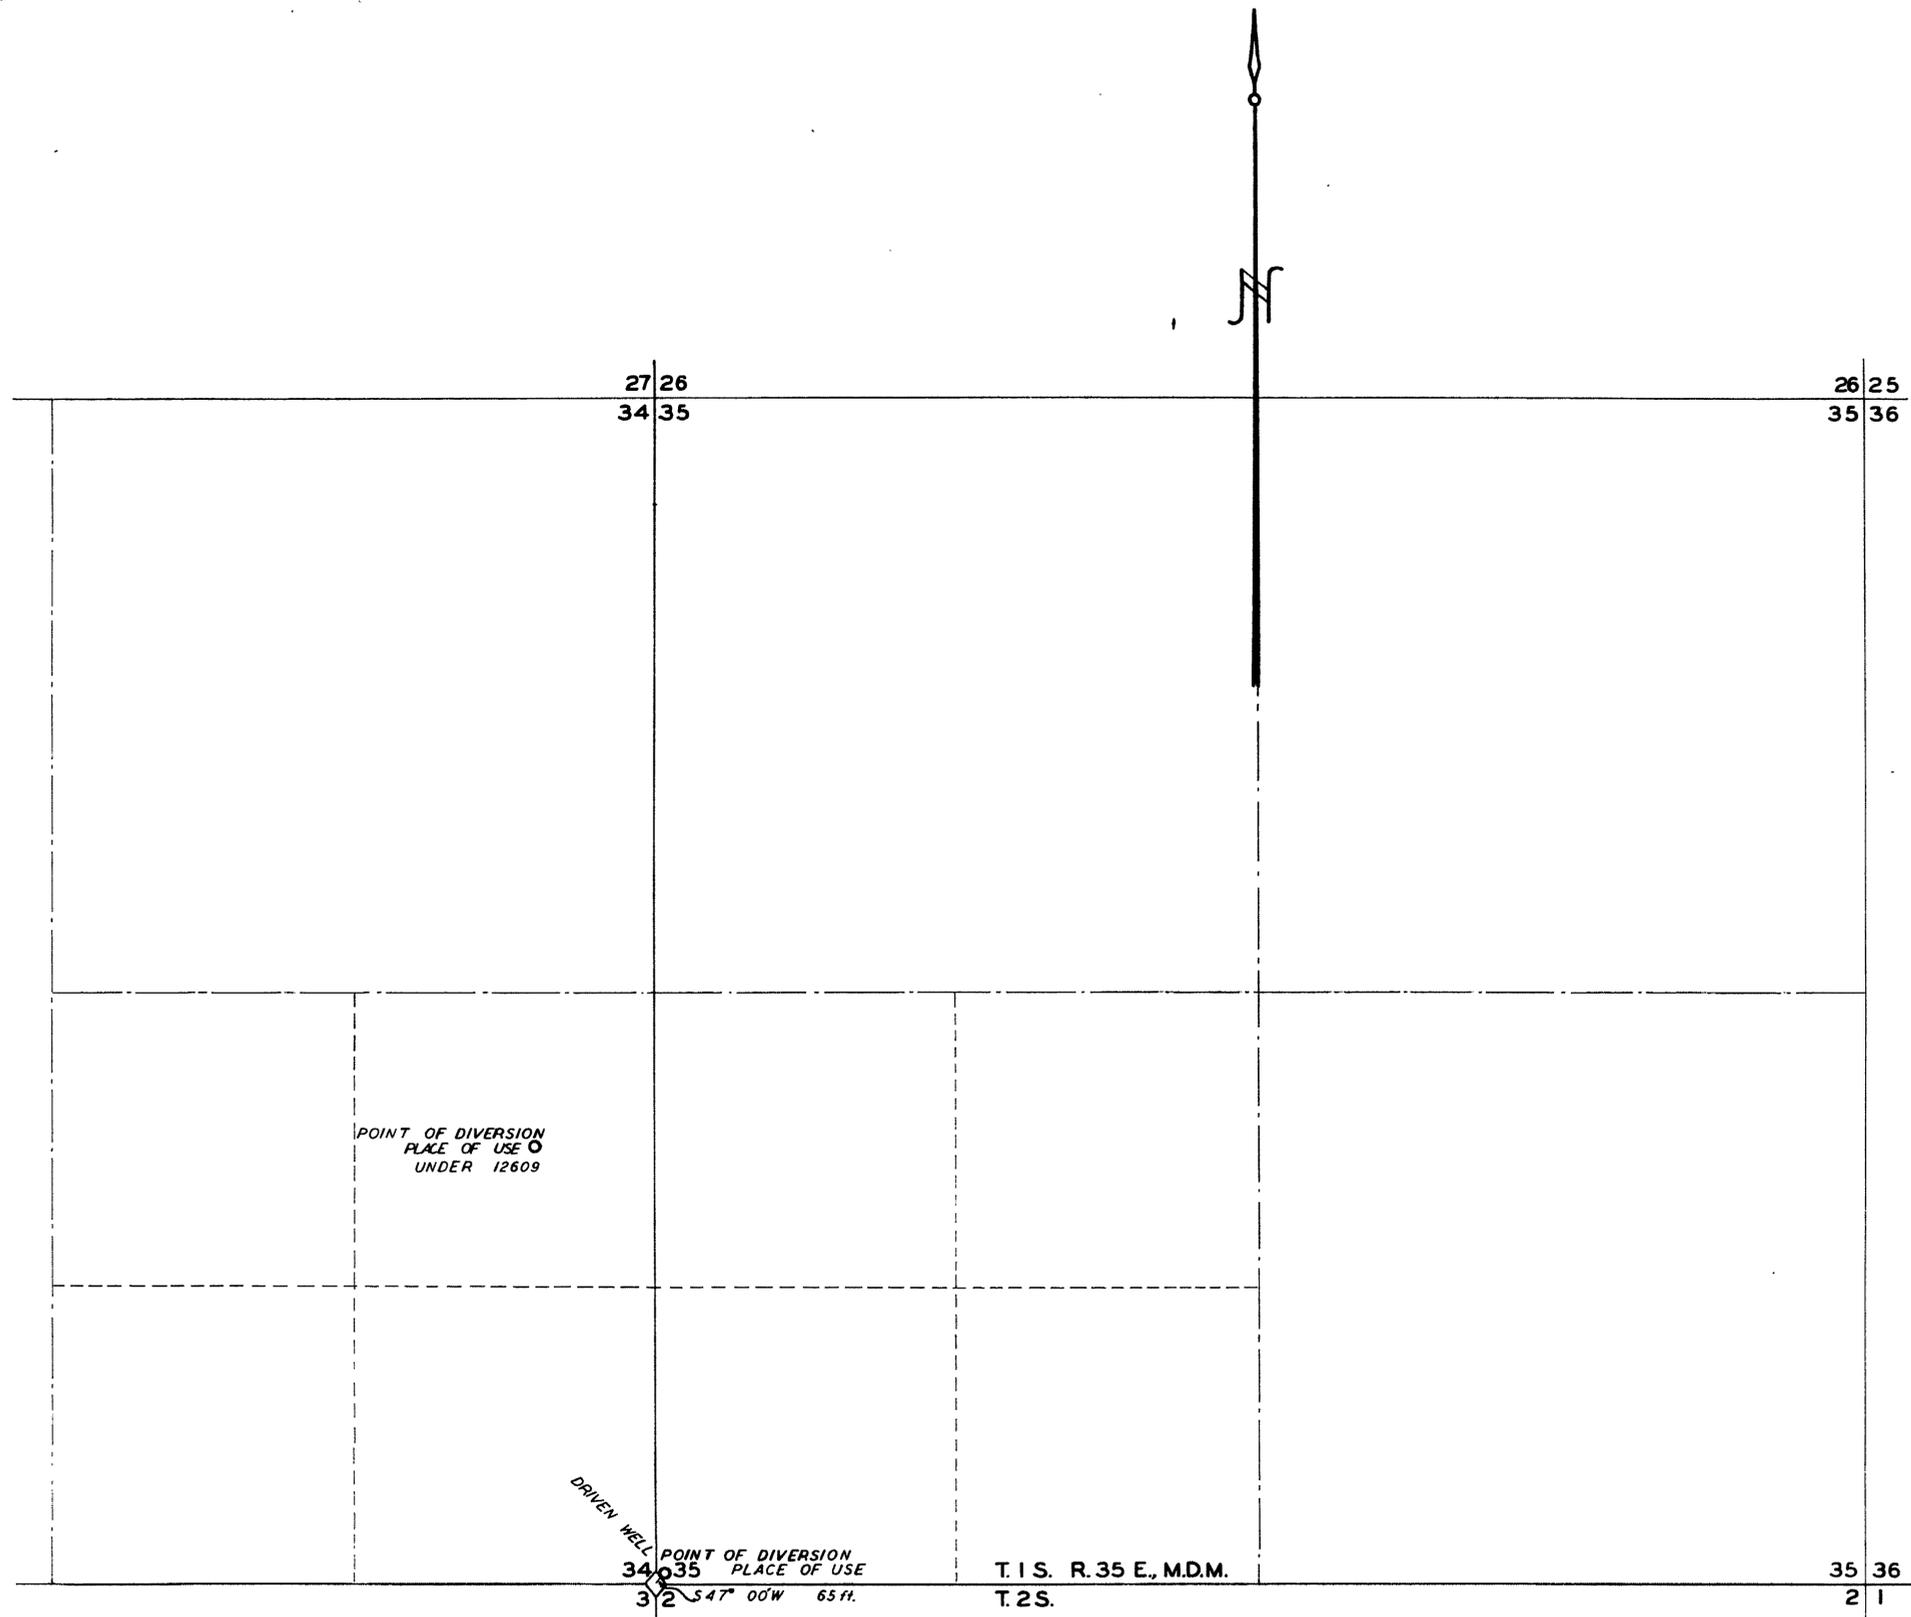

SCALE 1 in. = 400 ft.

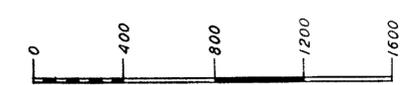

Certificate No. 3717 issued Oct. 30, 1951

FILED
OCT. 9, 1950
STATE ENGINEER'S OFFICE

OFFICE
STATE ENGINEER
OCT - 9 - 50
RECEIVED
ANG.

MAP TO ACCOMPANY
APPLICATION TO CHANGE THE POINT OF DIVERSION
AND PLACE OF USE UNDER PERMIT NO. 12609
FOR
STOCKWATERING
BY
REX B. CLARK
FROM
UNDERGROUND SOURCE