


STATE OF NEVADA } ss.
 COUNTY OF ORMSBY }
 I, W.T. Holcomb, being first duly sworn, deposed and say that this map, consisting of one sheet, has been correctly drawn to the designated scale from field notes of a survey made by me or under my supervision, between the 2nd and 5th day of September, 1950; that it truly and correctly represents the proposed location and extent of the works used to divert water from Clear Creek in Douglas and Ormsby Counties by Nevada State Prison, for irrigation purposes. That the proposed point of diversion, the approximate location and size of the diverting channel, all reservoirs or basins, the location and names of all other works which will cross or connect with the proposed works, and the boundary of all lands, showing by 40 acre subdivisions the areas proposed to be irrigated are fully and correctly designated thereon.

Subscribed and sworn to before me this 14th day of September, 1950
 W.T. Holcomb
 STATE WATER RIGHT SURVEYOR
 J. M. Mackey
 NOTARY PUBLIC IN AND FOR ORMSBY COUNTY, NEVADA

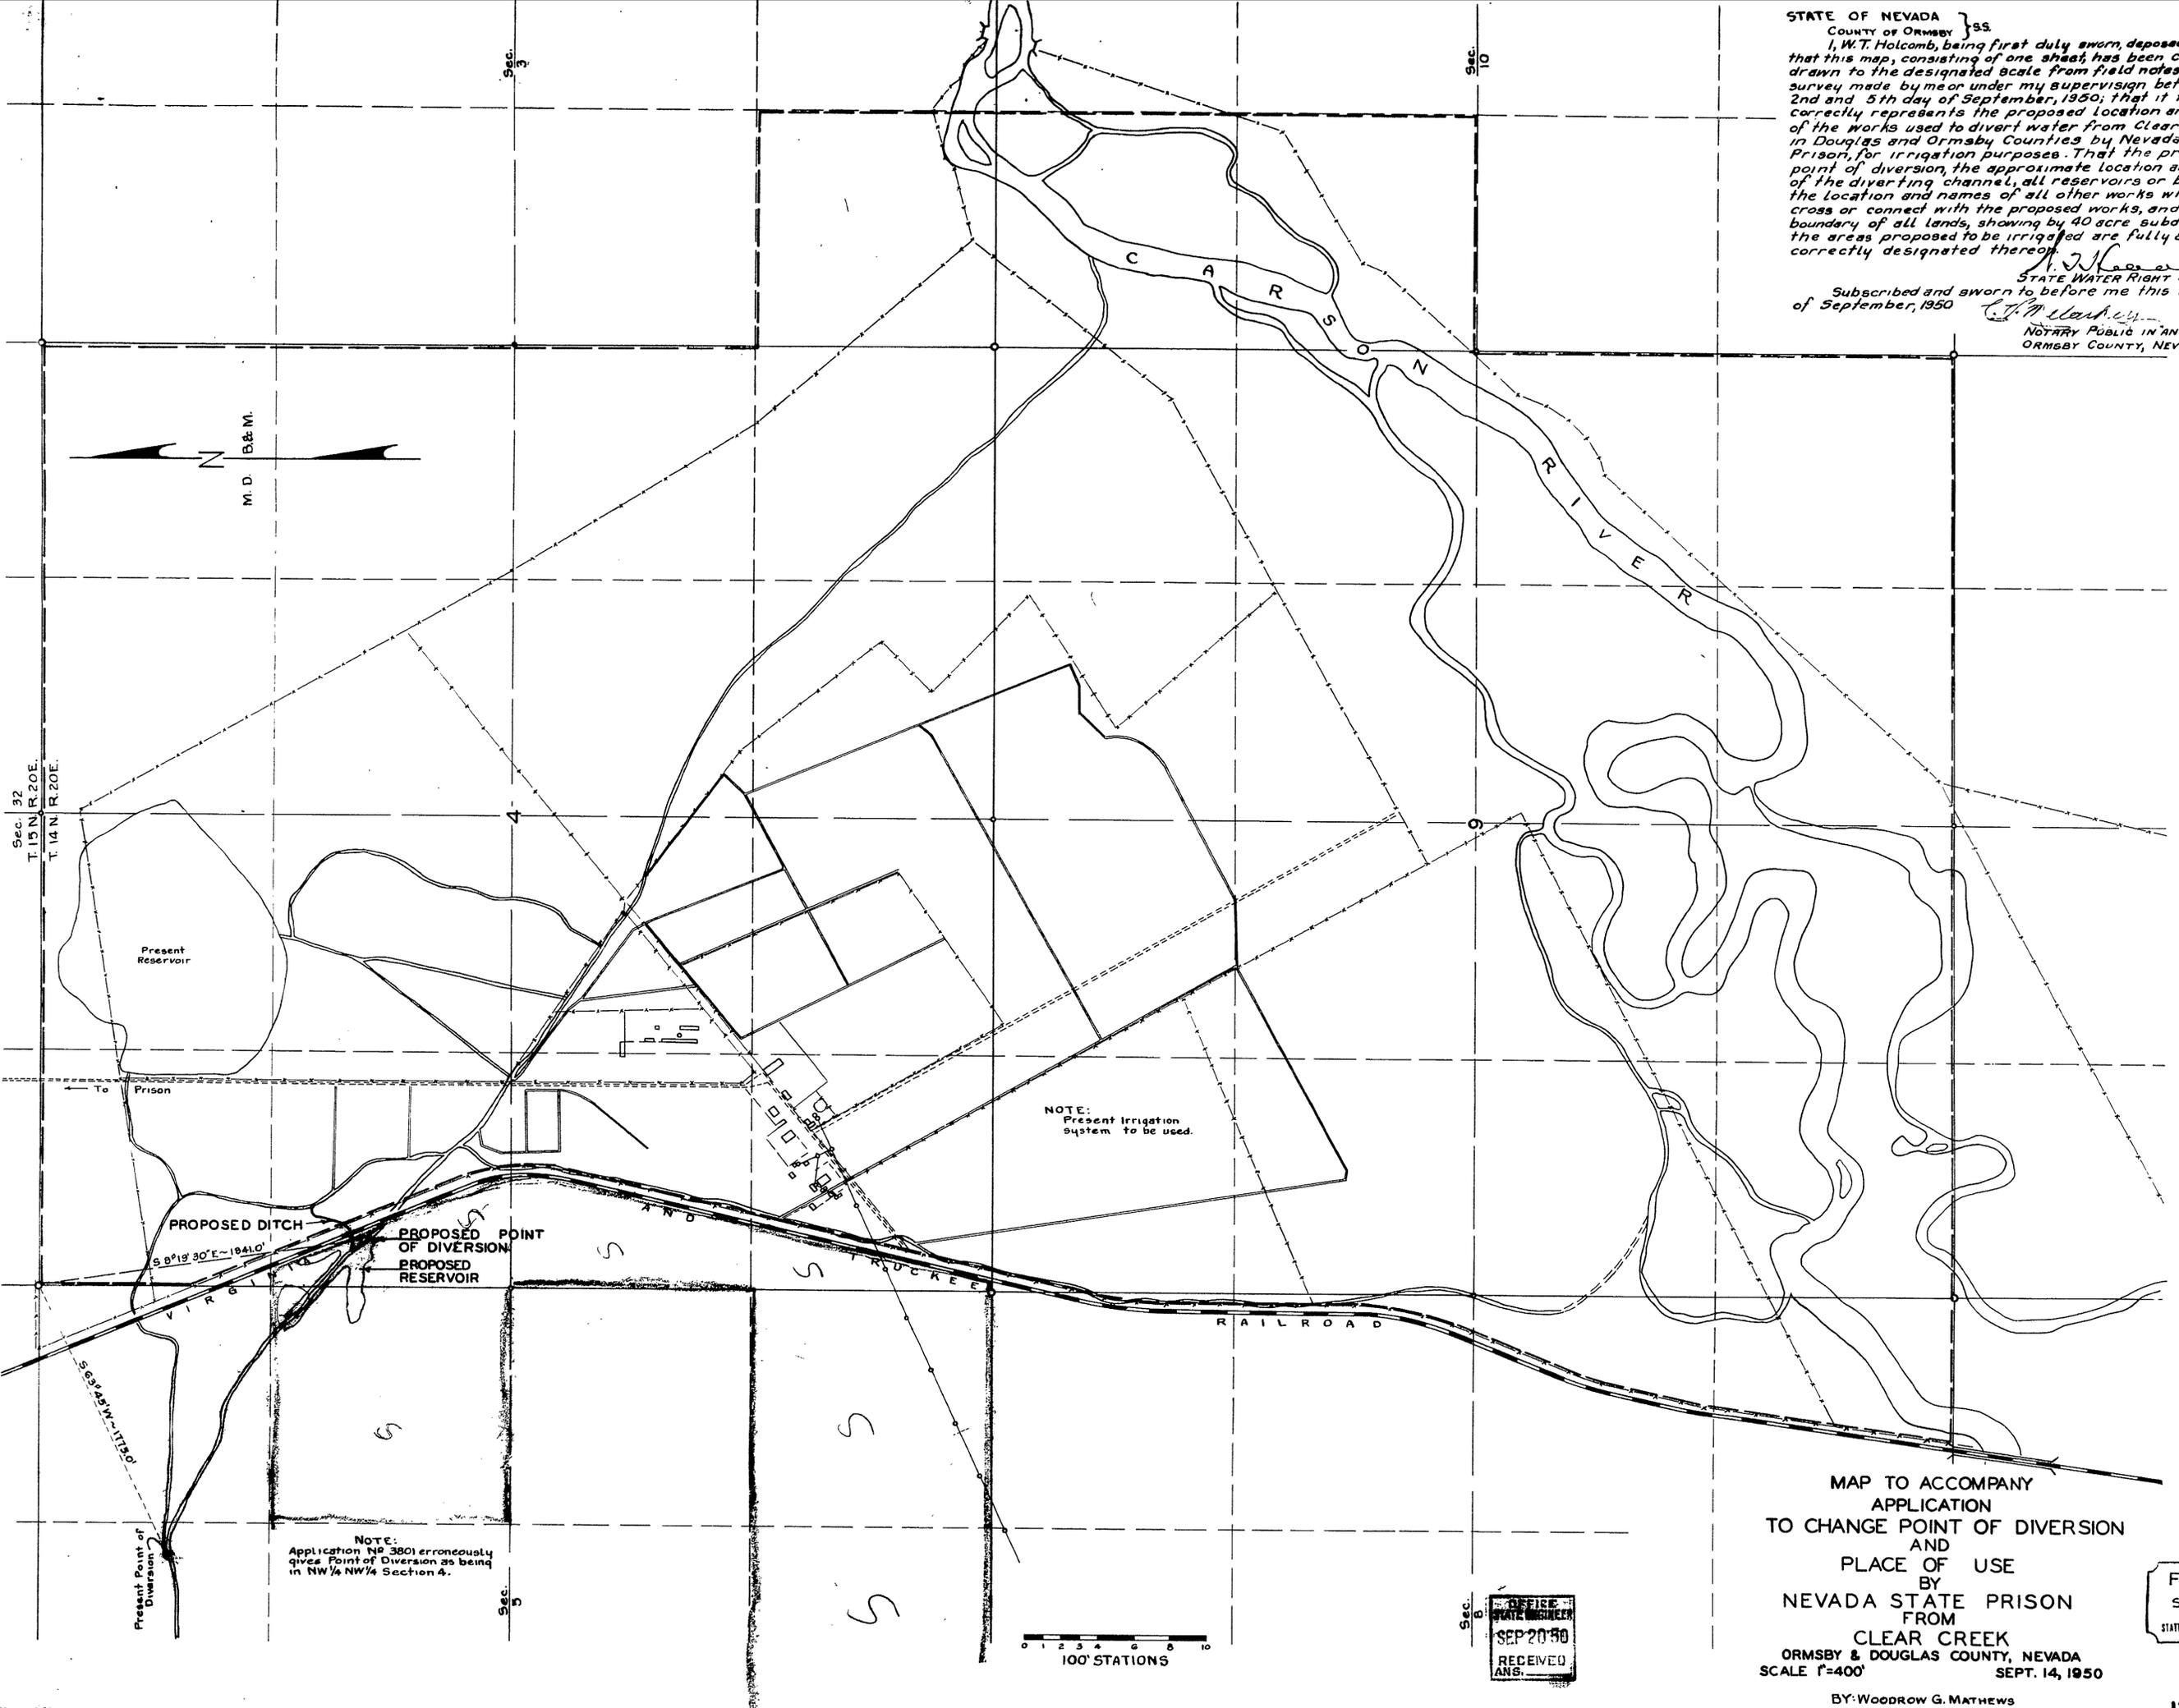

Sec. 32
 T. 15 N. R. 20 E.
 T. 14 N. R. 20 E.

M. D. B. & M.

NOTE:
 Present irrigation system to be used.

NOTE:
 Application No 3801 erroneously gives Point of Diversion as being in NW 1/4 Section 4.

100' STATIONS

OFFICE
 STATE ENGINEER
 SEP 20 1950
 RECEIVED
 ANS.

MAP TO ACCOMPANY
 APPLICATION
 TO CHANGE POINT OF DIVERSION
 AND
 PLACE OF USE
 BY
 NEVADA STATE PRISON
 FROM
 CLEAR CREEK
 ORMSBY & DOUGLAS COUNTY, NEVADA
 SCALE 1"=400'
 SEPT. 14, 1950

FILED
 SEP. 20, 1950
 STATE ENGINEER'S OFFICE

BY: WOODROW G. MATHEWS

13480

13480

S = Schulz