


PLAN OF PROPOSED WATER USE AREA
Scale - 1" = 1000'

Water use area

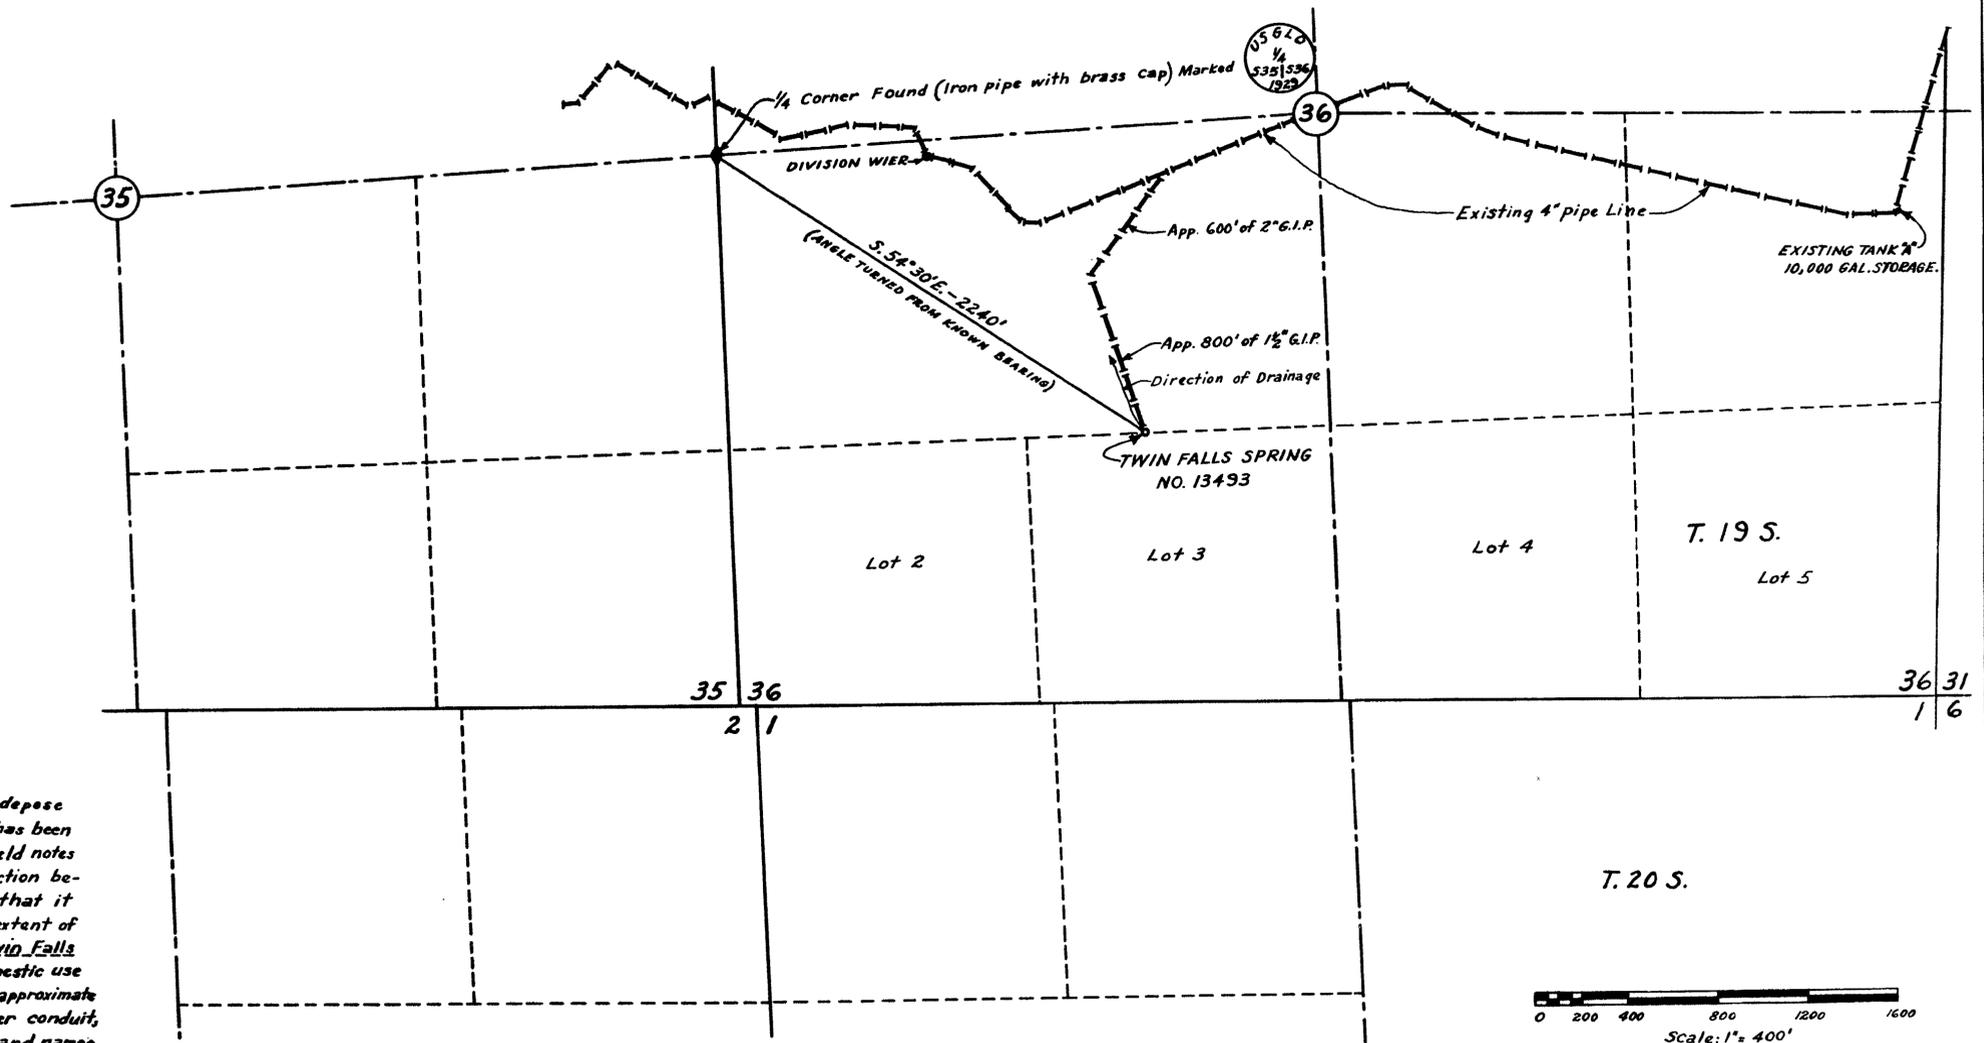

ENGINEER'S CERTIFICATE

STATE OF UTAH
County of Weber } ss
I, B. Russell Lyon, being first duly sworn, depose and say that this map, consisting of one sheet, has been correctly drawn to the designated scale from field notes of a survey made under my supervision and direction between the 1st and 5th days of October, 1950; that it truly and correctly represents the location and extent of the proposed works used to divert water from Twin Falls spring in Clark County, by U.S.A.F.S. for Domestic use purposes. That the proposed point of Diversion, approximate location and size of the diverting channel or other conduit, the place and manner of use, and the location and names of all other works or streams which are crossed by, or connected with the said works, are fully and correctly designated thereon.

B. Russell Lyon
State Water Right Surveyor

Subscribed and sworn to before me this 21st day of Nov. 1950

Myrna S. Thomas
Notary Public in and for Weber County, Utah


Certificate No. 4414 Issued Nov. 26, 1950

FILED
Nov. 15, 1950
STATE ENGINEER'S OFFICE

OFFICE
STATE ENGINEER
NOV 15 1950

NO. - 13493

MAP
TO ACCOMPANY APPLICATIONS TO APPROPRIATE
WATER FOR DOMESTIC USE
FROM TWIN FALLS SPRING-KYLE CANYON
UNITED STATES OF AMERICA
FOREST SERVICE
DRAWN - G.W.J.
TRACED - G.W.J.
SCALE - 1" = 400'
DATE - 11-7-50

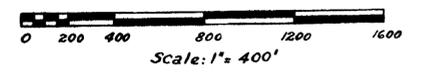

13493