


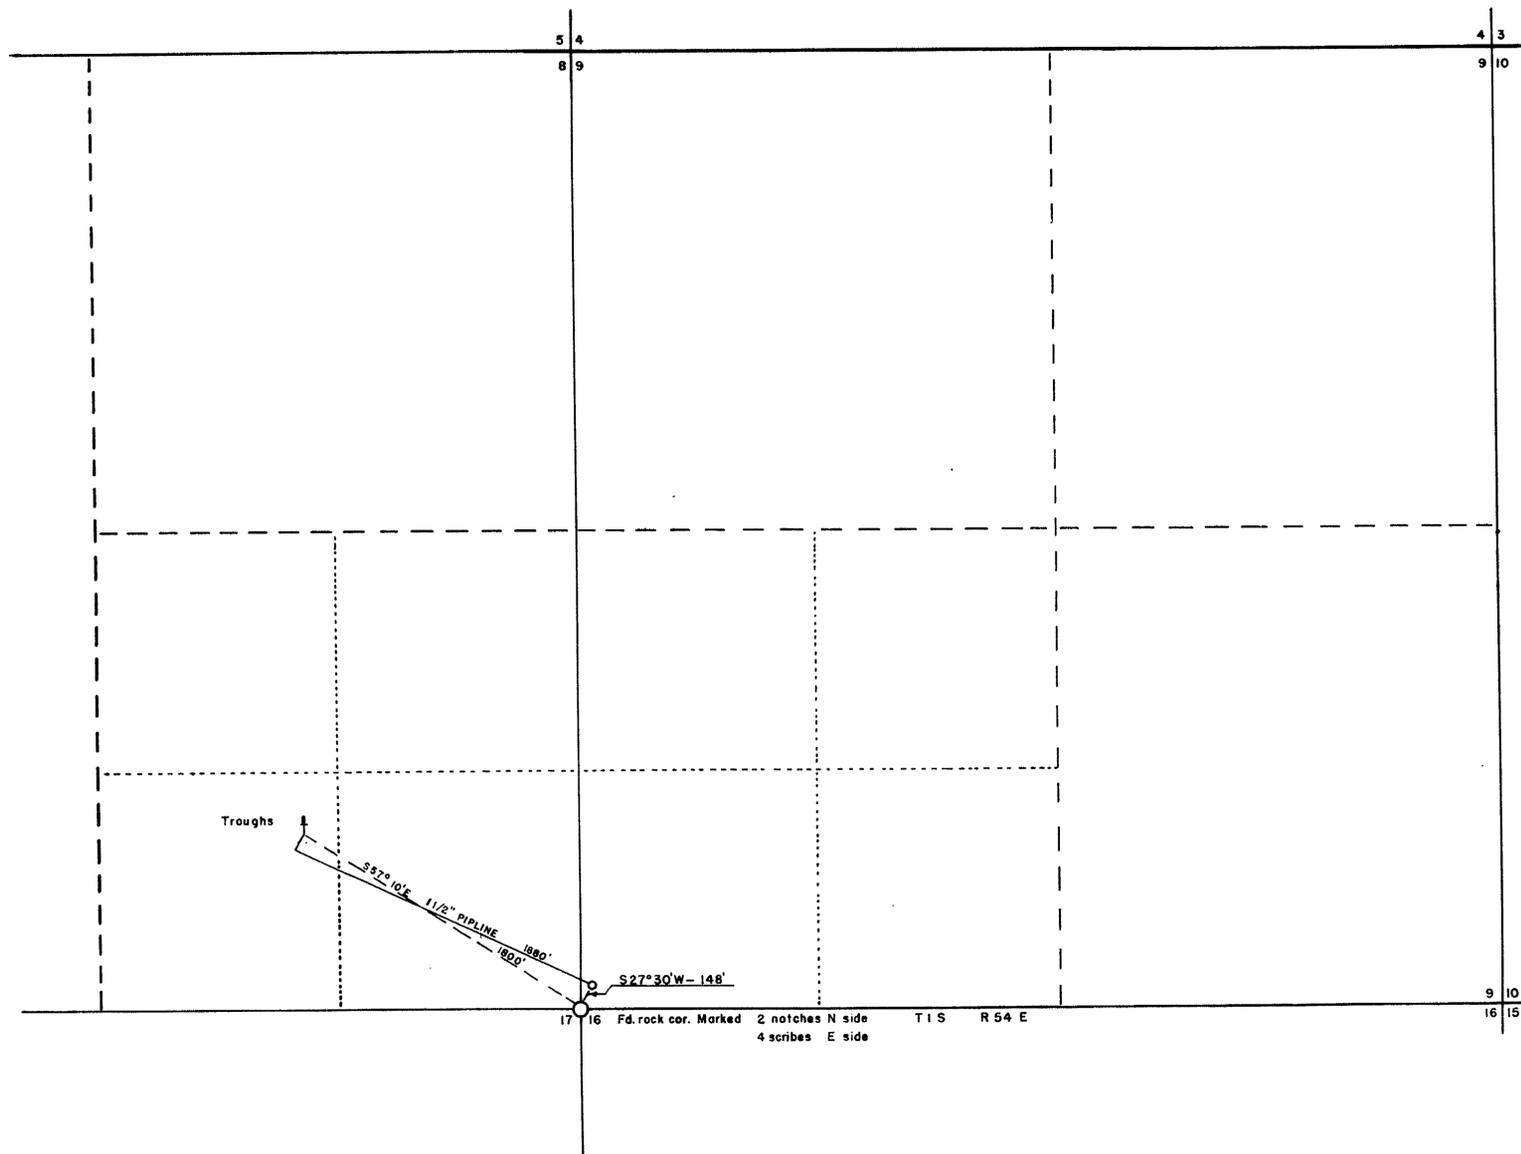

Basis of bearings  
Solar observation



NOTE,  
To change the point of diversion and the point of use under application No 12613, due to error in original survey. Shown thusly SW<sup>4</sup> SW<sup>4</sup> Sec 11 T 1 S R 53 E, point of use SW<sup>4</sup> SE<sup>4</sup> Sec 10 T 1 S R 53 E

STATE OF NEVADA }  
County of NYE } ss

I, J.V. Caselli, being first duly sworn, depose and say that this map, consisting of 1 sheet, numbered from 1 to 0 inclusive, has been correctly drawn to the designated scale from field notes of a survey made by me between the 22 day of August, and the 26 day of August 1950, that it truly and correctly represents the location and extent of the works used to divert water from --- BUCKS --- WATER ---, in Nye County, by Fallini Brothers for stockwatering purposes, that the point of diversion, the location and size of the diverting channel or other conduit, the place and manner of use, and the location and names of all other works or streams which are crossed by or connected with said works, are fully and correctly designated thereon.

*J. V. Caselli*  
State Water Right Surveyor

Subscribed and sworn to before me this 4<sup>th</sup> day of October, 1950  
*Donald W. Henningsen*  
Notary Public in and for White Pine County, Nevada  
My Commission Expires Oct. 20, 1955



Certificate No. 3620 Issued May 23, 1951 for 0.032 C.F.S.

**FILED**  
Oct. 6, 1950  
STATE ENGINEER'S OFFICE

OFFICE  
STATE ENGINEER  
OCT 25 1950  
RECEIVED  
ANS.

MAP TO ACCOMPANY APPLICATION TO CHANGE THE  
POINT OF DIVERSION & POINT OF USE  
UNDER APPLICATION No 12613  
BUCK'S WATER  
FOR  
FALLINI BROTHERS  
TONOPAH, NEVADA

SCALE 1" = 500'

SURVEYED BY  
*J. V. Caselli*  
ELY, NEVADA

13500