


STATE OF NEVADA } S.S
 COUNTY OF ESERALDA }

I, HARRY H HUGHES, BEING FIRST DULY SWORN, DEPOSE AND SAY THAT THIS MAP, CONSISTING OF ONE SHEET, HAS BEEN CORRECTLY DRAWN TO THE DESIGNATED SCALE FROM FIELD NOTES OF A SURVEY MADE BY ME ON THE 6th DAY OF JUNE, 1950; THAT IT TRULY AND CORRECTLY REPRESENTS THE LOCATION AND EXTENT OF THE PROPOSED WORKS USED TO DIVERT WATER FROM ROADSIDE SPRING SOURCE, IN ESERALDA COUNTY, BY REX B. CLARK FOR STOCKWATERING PURPOSES. THAT THE PROPOSED POINT OF DIVERSION, THE APPROXIMATE LOCATION AND SIZE OF THE DIVERTING CHANNEL OR OTHER CONDUIT, THE PLACE AND MANNER OF USE, AND THE LOCATION AND NAMES OF ALL OTHER WORKS OR STREAMS WHICH ARE CROSSED BY, OR CONNECTED WITH THE SAID WORKS, ARE FULLY AND CORRECTLY DESIGNATED THEREON.

Harry H. Hughes
 STATE WATER RIGHT SURVEYOR

SUBSCRIBED AND SWORN TO BEFORE ME
 THIS 6 DAY OF Oct, 1950

Ruby Shirley
 POSTMASTER, SILVER PEAK, NEV.

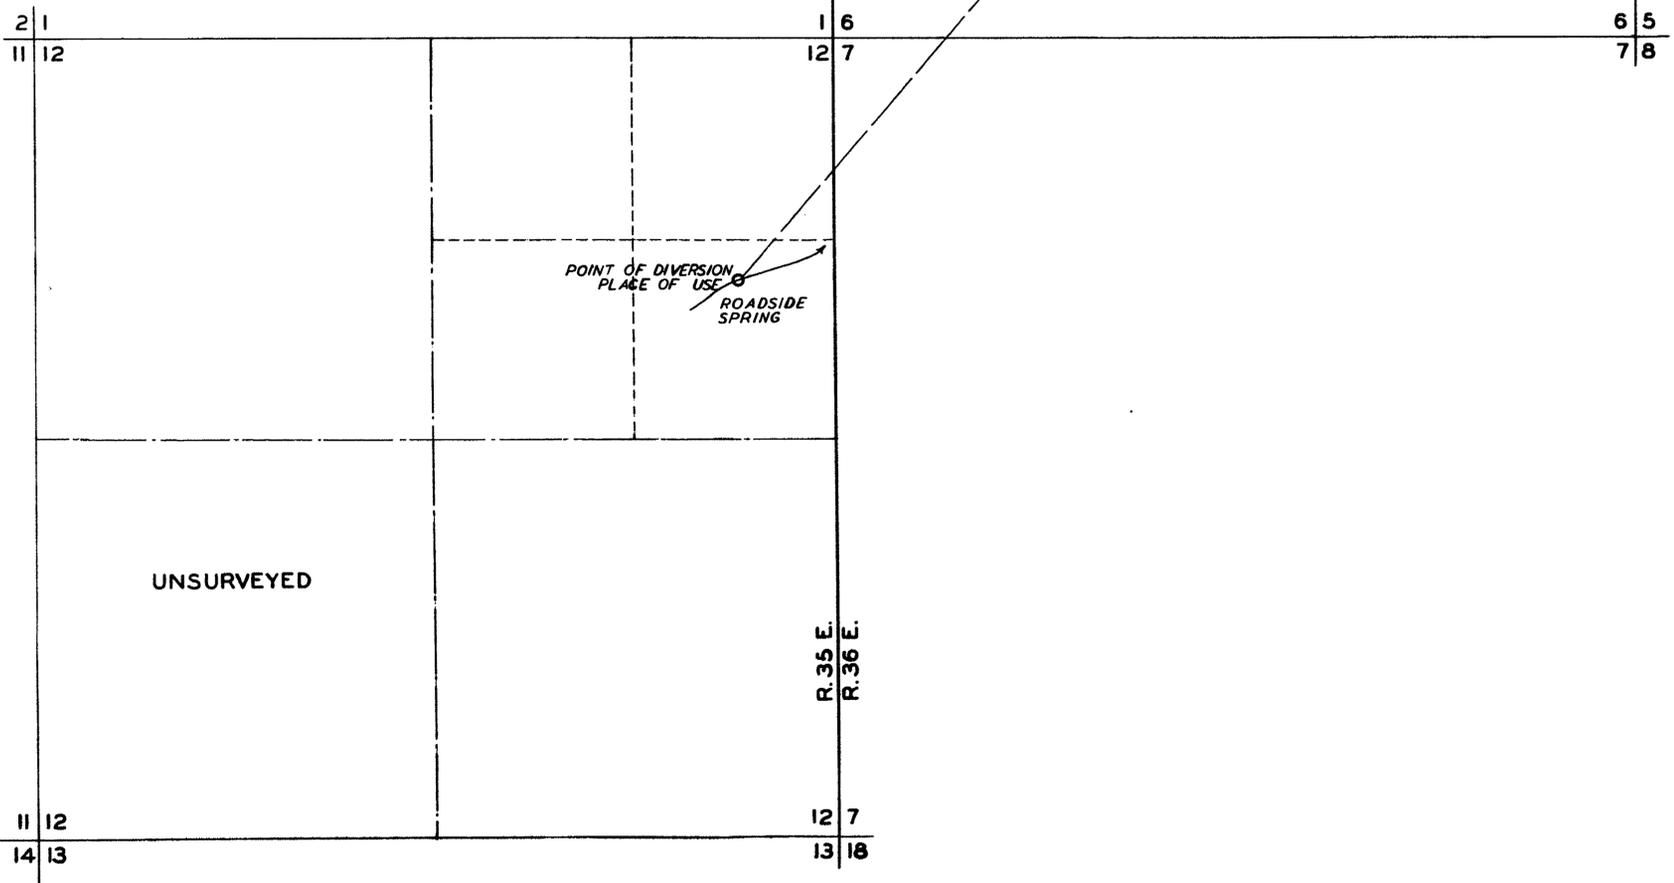

SCALE 1 in. = 600 ft.



Certificate No. 4038 Issued Jan. 25, 1954

FILED
 OCT. 9. 1950
 STATE ENGINEER'S OFFICE

OFFICE
 STATE ENGINEER
 OCT - 9 - 50
 RECEIVED

MAP TO ACCOMPANY
 APPLICATION TO APPROPRIATE WATER
 FOR
STOCKWATERING
 BY
REX B. CLARK
 FROM
ROADSIDE SPRING