




T. 45 N.  
T. 44 N.

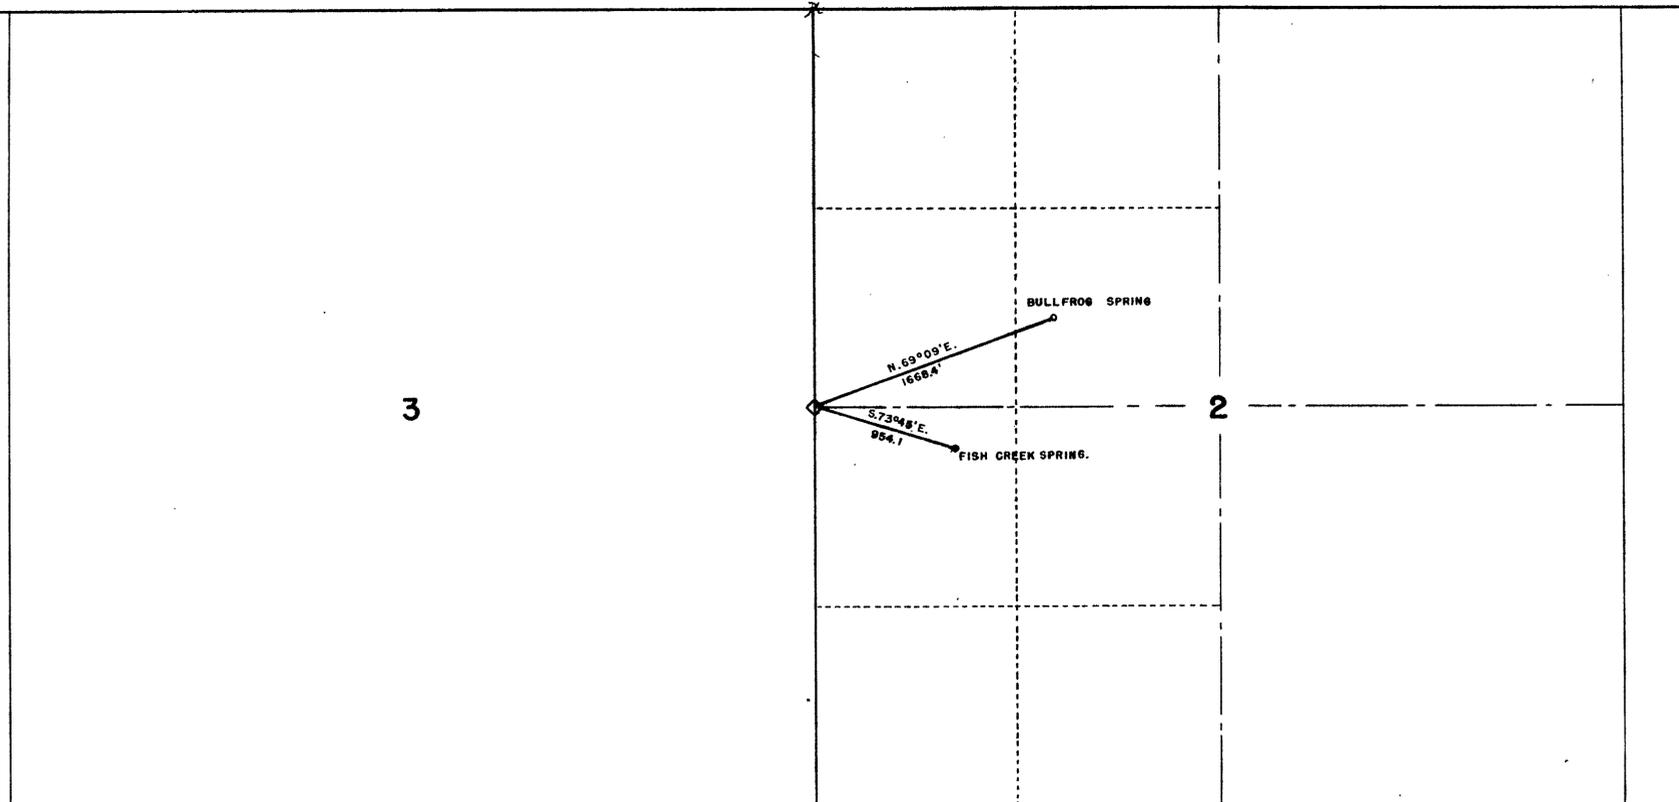

R. 23 E.

Certificate No. 4554 issued Jan 25, 1954

Certificate No. 4088 issued Jan 25, 1954

STATE OF OREGON } ss.  
COUNTY OF MULTNOMAH }


I, HARRY D. WILLIS, BEING FIRST DULY SWORN, DEPOSE AND SAY THAT THIS MAP, CONSISTING OF ONE SHEET, HAS BEEN CORRECTLY DRAWN TO THE DESIGNATED SCALE FROM FIELD NOTES OF A SURVEY MADE UNDER MY SUPERVISION AND DIRECTION ON THE 28TH DAY OF SEPTEMBER 1949; THAT IT TRULY AND CORRECTLY REPRESENTS THE LOCATION, AND THE EXTENT OF THE PROPOSED WORKS USED TO DIVERT WATER FROM BULLFROG AND FISH CREEK SPRINGS, IN WASHOE COUNTY, BY THE FISH AND WILDLIFE SERVICE FOR WILDLIFE WATERING PURPOSES. THAT THE PROPOSED POINT OF DIVERSION, THE APPROXIMATE LOCATION AND SIZE OF THE DIVERTING CONDUIT, THE PLACE AND MANNER OF USE, AND THE LOCATION AND NAMES OF ALL OTHER WORKS OR STREAMS WHICH ARE CROSSED BY, OR CONNECTED WITH THE SAID WORKS, ARE FULLY AND CORRECTLY DESIGNATED THEREON.

*Harry D. Willis*  
STATE WATER RIGHT SURVEYOR

SUBSCRIBED AND SWORN TO BEFORE ME THIS 21 DAY OF Oct 1949

*Frank Anderson*  
NOTARY PUBLIC IN AND FOR OREGON

MY COMMISSION EXPIRES FEB. 24, 1952

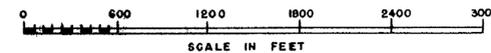

FILED  
SEP. 6, 1950  
STATE ENGINEER'S OFFICE

OFFICE  
STATE ENGINEER  
SEP 28 1950

MAP TO ACCOMPANY  
APPLICATION TO APPROPRIATE WATER FOR  
WILDLIFE WATERING PURPOSES  
BY  
U.S. DEPARTMENT OF THE INTERIOR  
FISH AND WILDLIFE SERVICE  
FROM  
BULLFROG & FISH CREEK SPRINGS

L.R.J. 10-49

13511-13512