


T. 20 N.
R. 61 W.

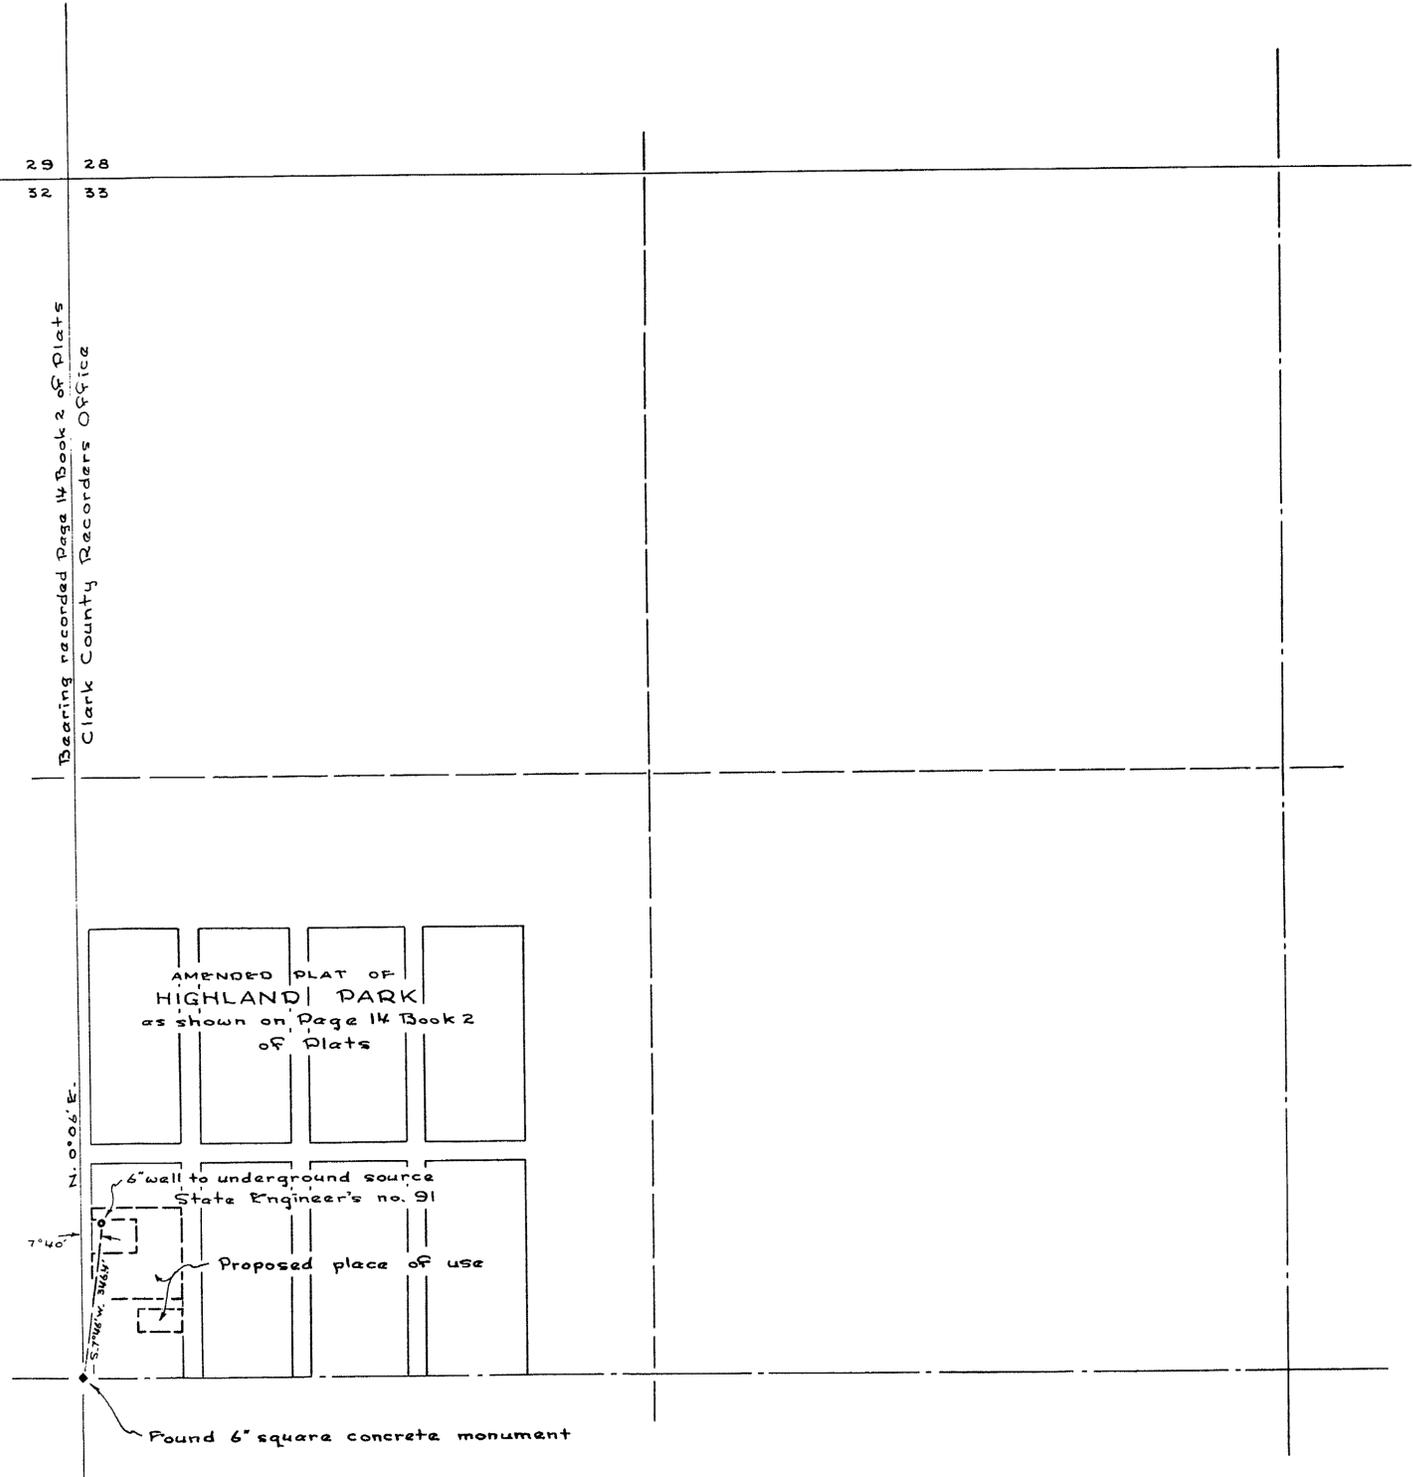

Bearing recorded Page 14 Book 2 of Plats
Clark County Recorders Office

N. 0° 06' E.
7' 40"

AMENDED PLAT OF
HIGHLAND PARK
as shown on Page 14 Book 2
of Plats

6" well to underground source
State Engineer's no. 91
Proposed place of use

Found 6" square concrete monument



State of Nevada } S S:
County of Clark }


I, Harlan Brown, being first duly sworn, depose and say that this map, consisting of one sheet, has been correctly drawn to the designated scale from field notes of a survey made by me on the 17th day of November, 1950; that it truly and correctly represents the proposed location and extent of the works used to divert water from the Las Vegas Artesian Basin in Clark County by W.E. Cospers and Luella L. Cospers for domestic and irrigation purposes; that the proposed point of diversion, the approximate location and size of the diverting channel, all reservoirs or basins, the location and names of all other works which will cross or connect with the proposed works, and the boundary of all lands, showing by 40-acre subdivisions the areas proposed to be irrigated, are fully and correctly designated thereon.

Harlan Brown
STATE WATER RIGHT SURVEYOR

Subscribed and sworn to before me this 17 day of November, 1950

[Signature]
NOTARY PUBLIC IN AND FOR CLARK COUNTY, NEVADA.

My commission expires _____ My Commission Expires Feb. 17, 1951

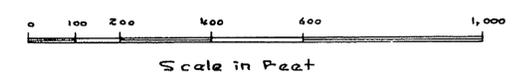

FILED
NOV. 29, 1950
STATE ENGINEER'S OFFICE

OFFICE
STATE ENGINEER
NOV 29 1950
RECEIVED

MAP TO ACCOMPANY
APPLICATION TO APPROPRIATE WATER
FOR
IRRIGATION & DOMESTIC PURPOSES
BY
W. E. COSPER
& LUELLE L. COSPER
From LAS VEGAS ARTESIAN BASIN
CLARK COUNTY, NEVADA
Application No

13514