


NOTE:
 ORIGINAL PT. OF DIVERSION WAS IN THE
 SE 1/4 SW 1/4 - SEC. 7, T18N, R20E, M.D.B.&M.
 NO EVIDENCE OF ANY SUCH DIVERSION
 AT PRESENT. 57H. SCALE 1" = 1000'

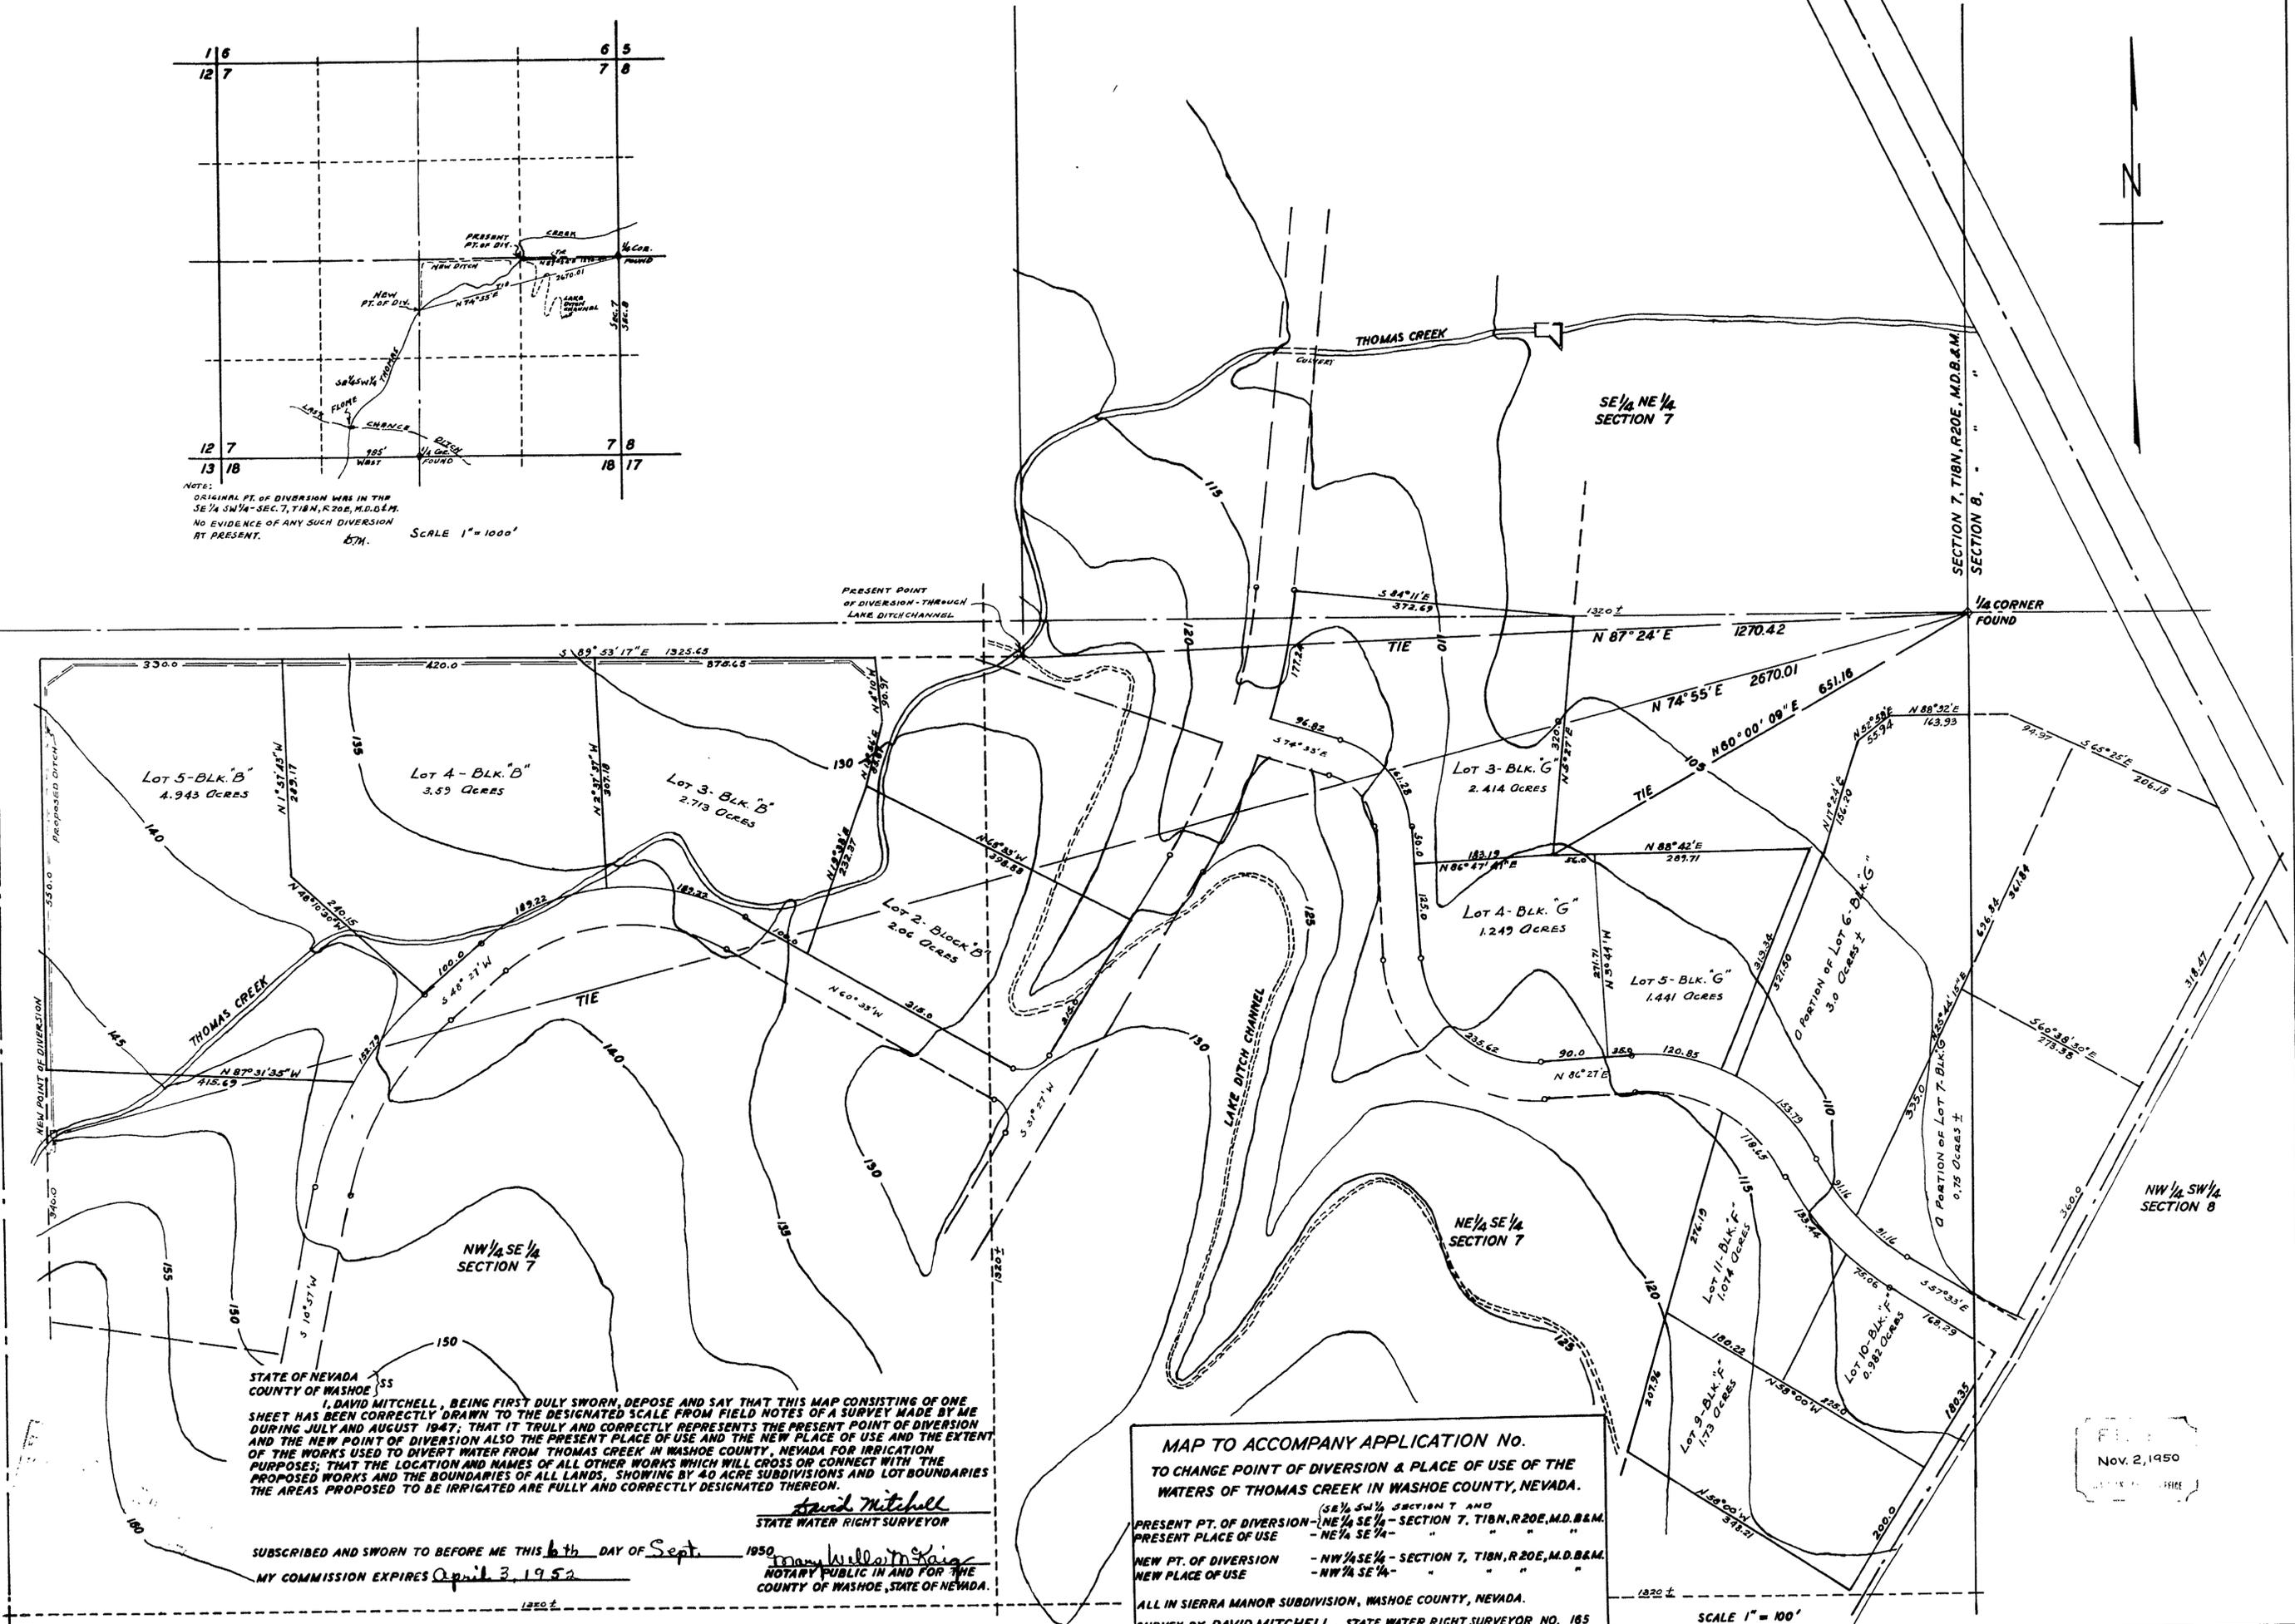

STATE OF NEVADA
 COUNTY OF WASHOE

I, DAVID MITCHELL, BEING FIRST DULY SWORN, DEPOSE AND SAY THAT THIS MAP CONSISTING OF ONE SHEET HAS BEEN CORRECTLY DRAWN TO THE DESIGNATED SCALE FROM FIELD NOTES OF A SURVEY MADE BY ME DURING JULY AND AUGUST 1947; THAT IT TRULY AND CORRECTLY REPRESENTS THE PRESENT POINT OF DIVERSION AND THE NEW POINT OF DIVERSION ALSO THE PRESENT PLACE OF USE AND THE NEW PLACE OF USE AND THE EXTENT OF THE WORKS USED TO DIVERT WATER FROM THOMAS CREEK IN WASHOE COUNTY, NEVADA FOR IRRIGATION PURPOSES; THAT THE LOCATION AND NAMES OF ALL OTHER WORKS WHICH WILL CROSS OR CONNECT WITH THE PROPOSED WORKS AND THE BOUNDARIES OF ALL LANDS, SHOWING BY 40 ACRE SUBDIVISIONS AND LOT BOUNDARIES THE AREAS PROPOSED TO BE IRRIGATED ARE FULLY AND CORRECTLY DESIGNATED THEREON.

David Mitchell
 STATE WATER RIGHT SURVEYOR

SUBSCRIBED AND SWORN TO BEFORE ME THIS 6th DAY OF Sept. 1950
Frank Williams
 NOTARY PUBLIC IN AND FOR THE COUNTY OF WASHOE, STATE OF NEVADA.

MAP TO ACCOMPANY APPLICATION No.
 TO CHANGE POINT OF DIVERSION & PLACE OF USE OF THE
 WATERS OF THOMAS CREEK IN WASHOE COUNTY, NEVADA.

PRESENT PT. OF DIVERSION - SE 1/4 SW 1/4 SECTION 7 AND
 PRESENT PLACE OF USE - NE 1/4 SE 1/4 - SECTION 7, T18N, R20E, M.D.B.&M.
 NEW PT. OF DIVERSION - NW 1/4 SE 1/4 - SECTION 7, T18N, R20E, M.D.B.&M.
 NEW PLACE OF USE - NW 1/4 SE 1/4 - "

ALL IN SIERRA MANOR SUBDIVISION, WASHOE COUNTY, NEVADA.
 SURVEY BY DAVID MITCHELL, STATE WATER RIGHT SURVEYOR NO. 165

FILED
 Nov. 2, 1950
 WASHOE COUNTY, NEVADA