


T.13 S. R.57 E.

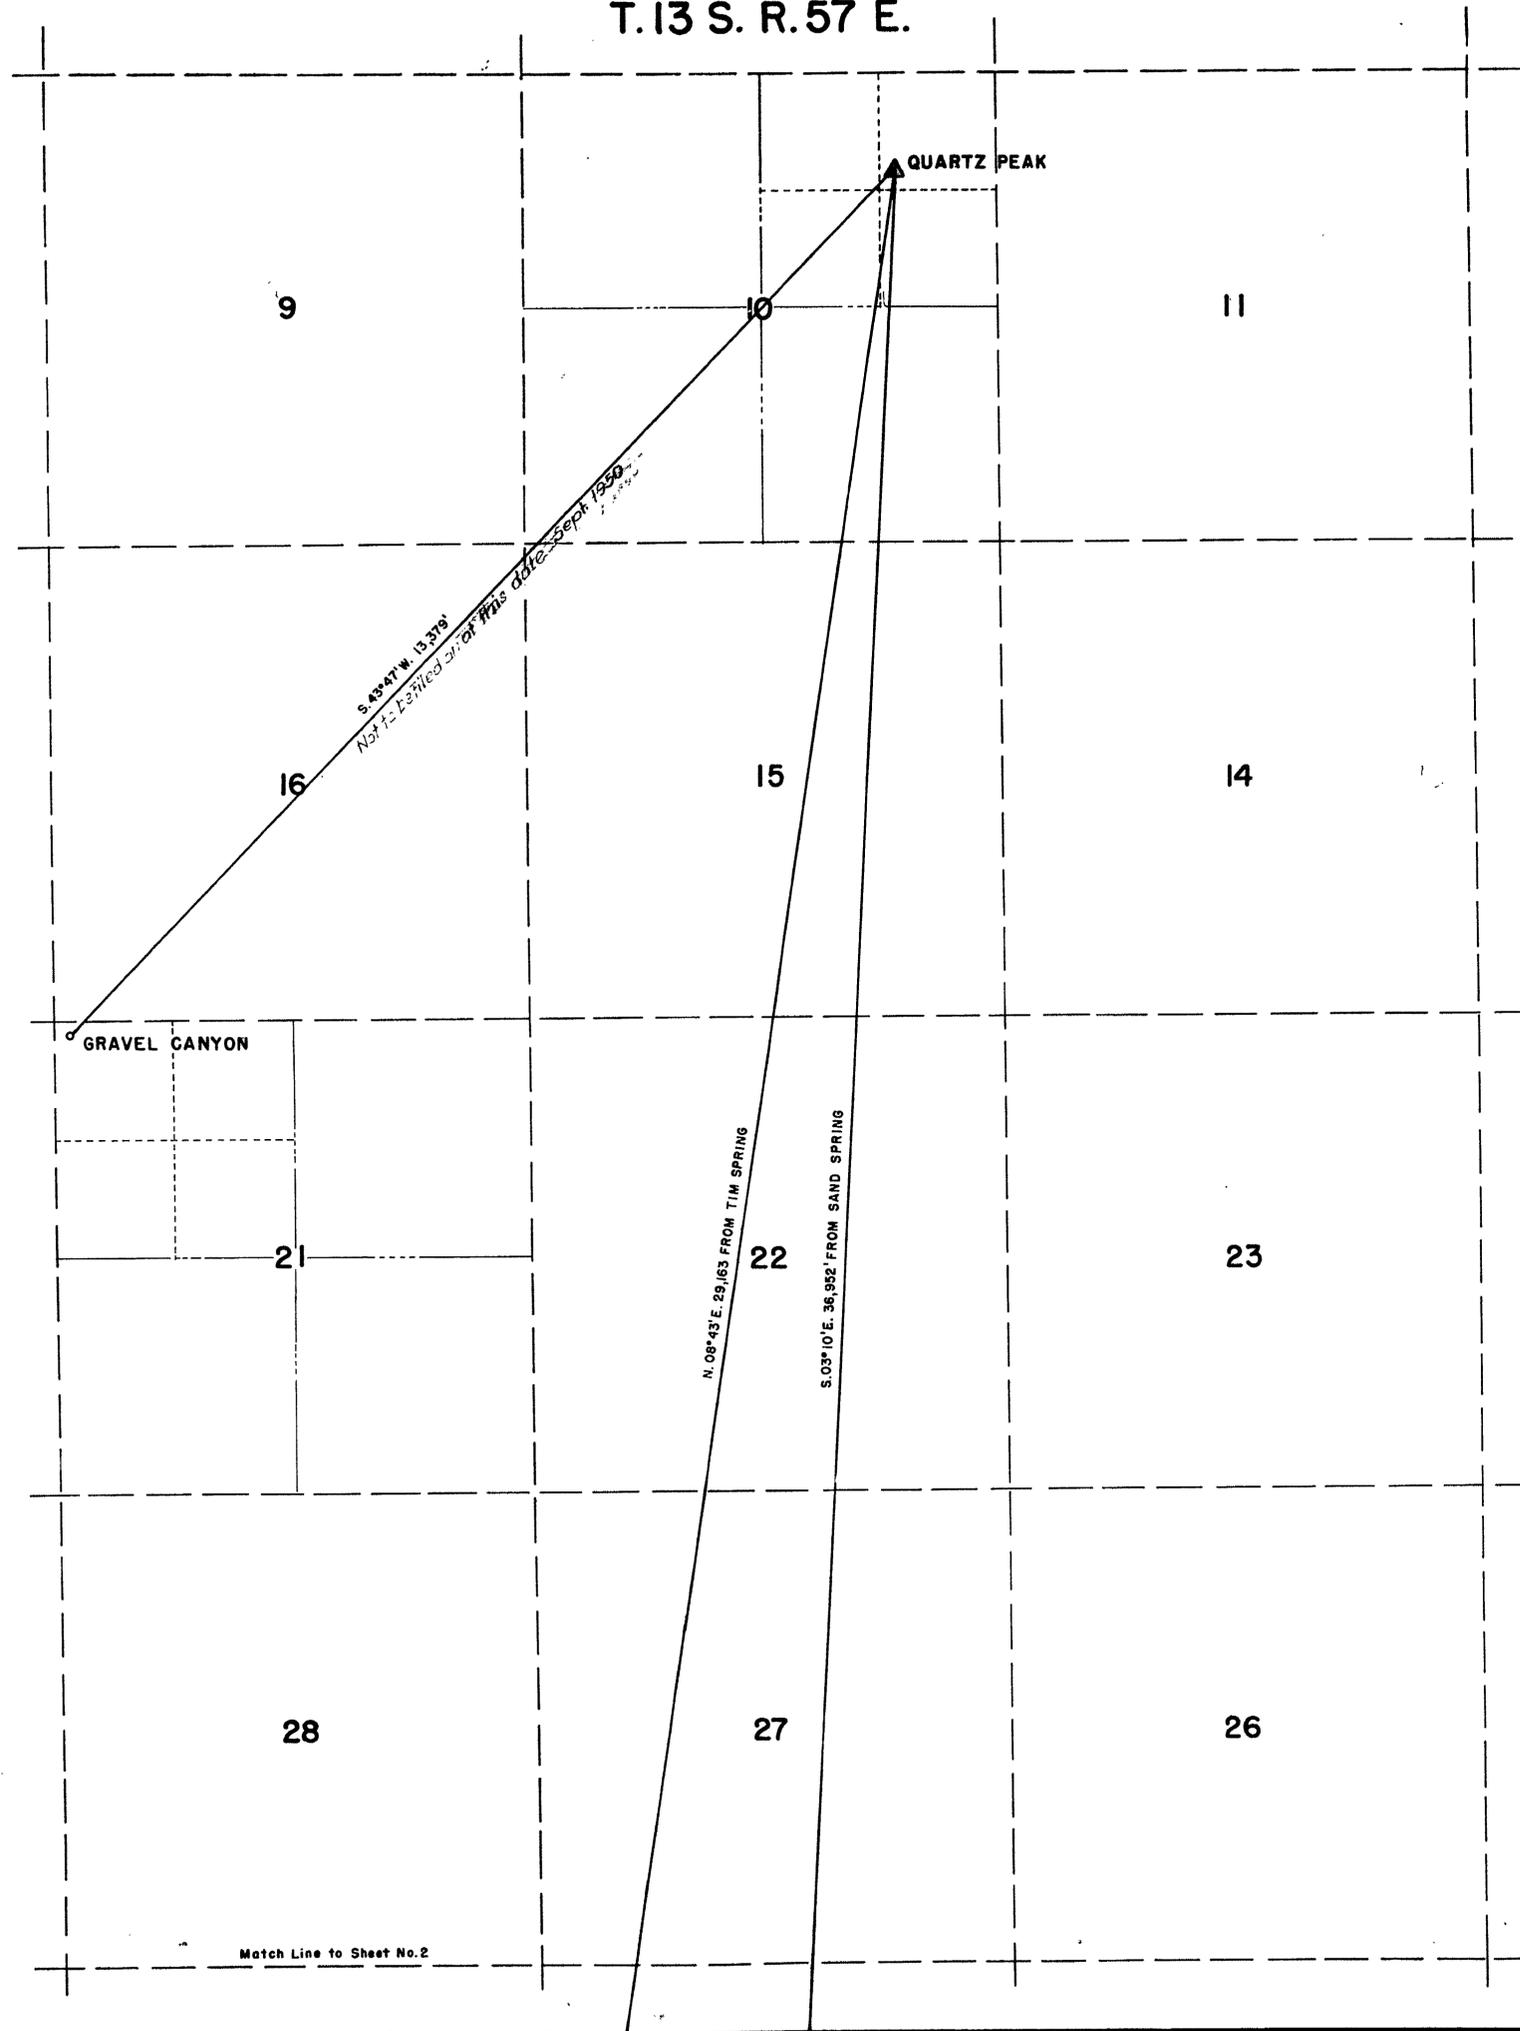


STATE OF OREGON }
County of Multnomah } ss.

I, HARRY D. WILLIS being first duly sworn, depose and say that this map consisting of sheets numbered from 1 to 2, has been correctly drawn to the designated scale from field notes of a survey made under my supervision and direction between the 10th and 25th days of June, 1950; that it truly and correctly represents the location and extent of the proposed used to divert water from GRAVEL CANYON, TIM, AND SAND SPRINGS in Clark County, by the FISH AND WILDLIFE SERVICE for stockwatering and wildlife watering purposes. That the proposed point of diversion, the approximate location and size of the diverting channel or other conduit, the place and manner of use, and the location and names of all other works or streams which are crossed by, or connected with said works are fully and correctly designated thereon.

Harry D. Willis
State Water Right Surveyor

Subscribed and sworn to before me this 20 day of August, 1950

Frank A. Anderson
Notary Public in and for Multnomah County, Oregon.
MY COMMISSION EXPIRES FEB. 24, 1952

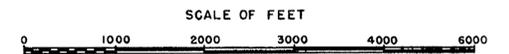

MOUNT DIABLO MERIDIAN

FILED
Oct. 6, 1950
STATE ENGINEER'S OFFICE

OFFICE
STATE ENGINEER
OCT 26 1950
RECEIVED

MAP TO ACCOMPANY
APPLICATION TO APPROPRIATE WATER FOR
WILDLIFE WATERING PURPOSES
BY
U. S. DEPARTMENT OF THE INTERIOR
FISH AND WILDLIFE SERVICE
FROM
GRAVEL CANYON, TIM, AND SAND SPRINGS

M.E.S. 8-50


SHEET NO. 1 OF 2 SHEETS

13520-13521


Match Line to Sheet No. 2

Match Line to Sheet No. 1

T. 12 S.
T. 13 S.

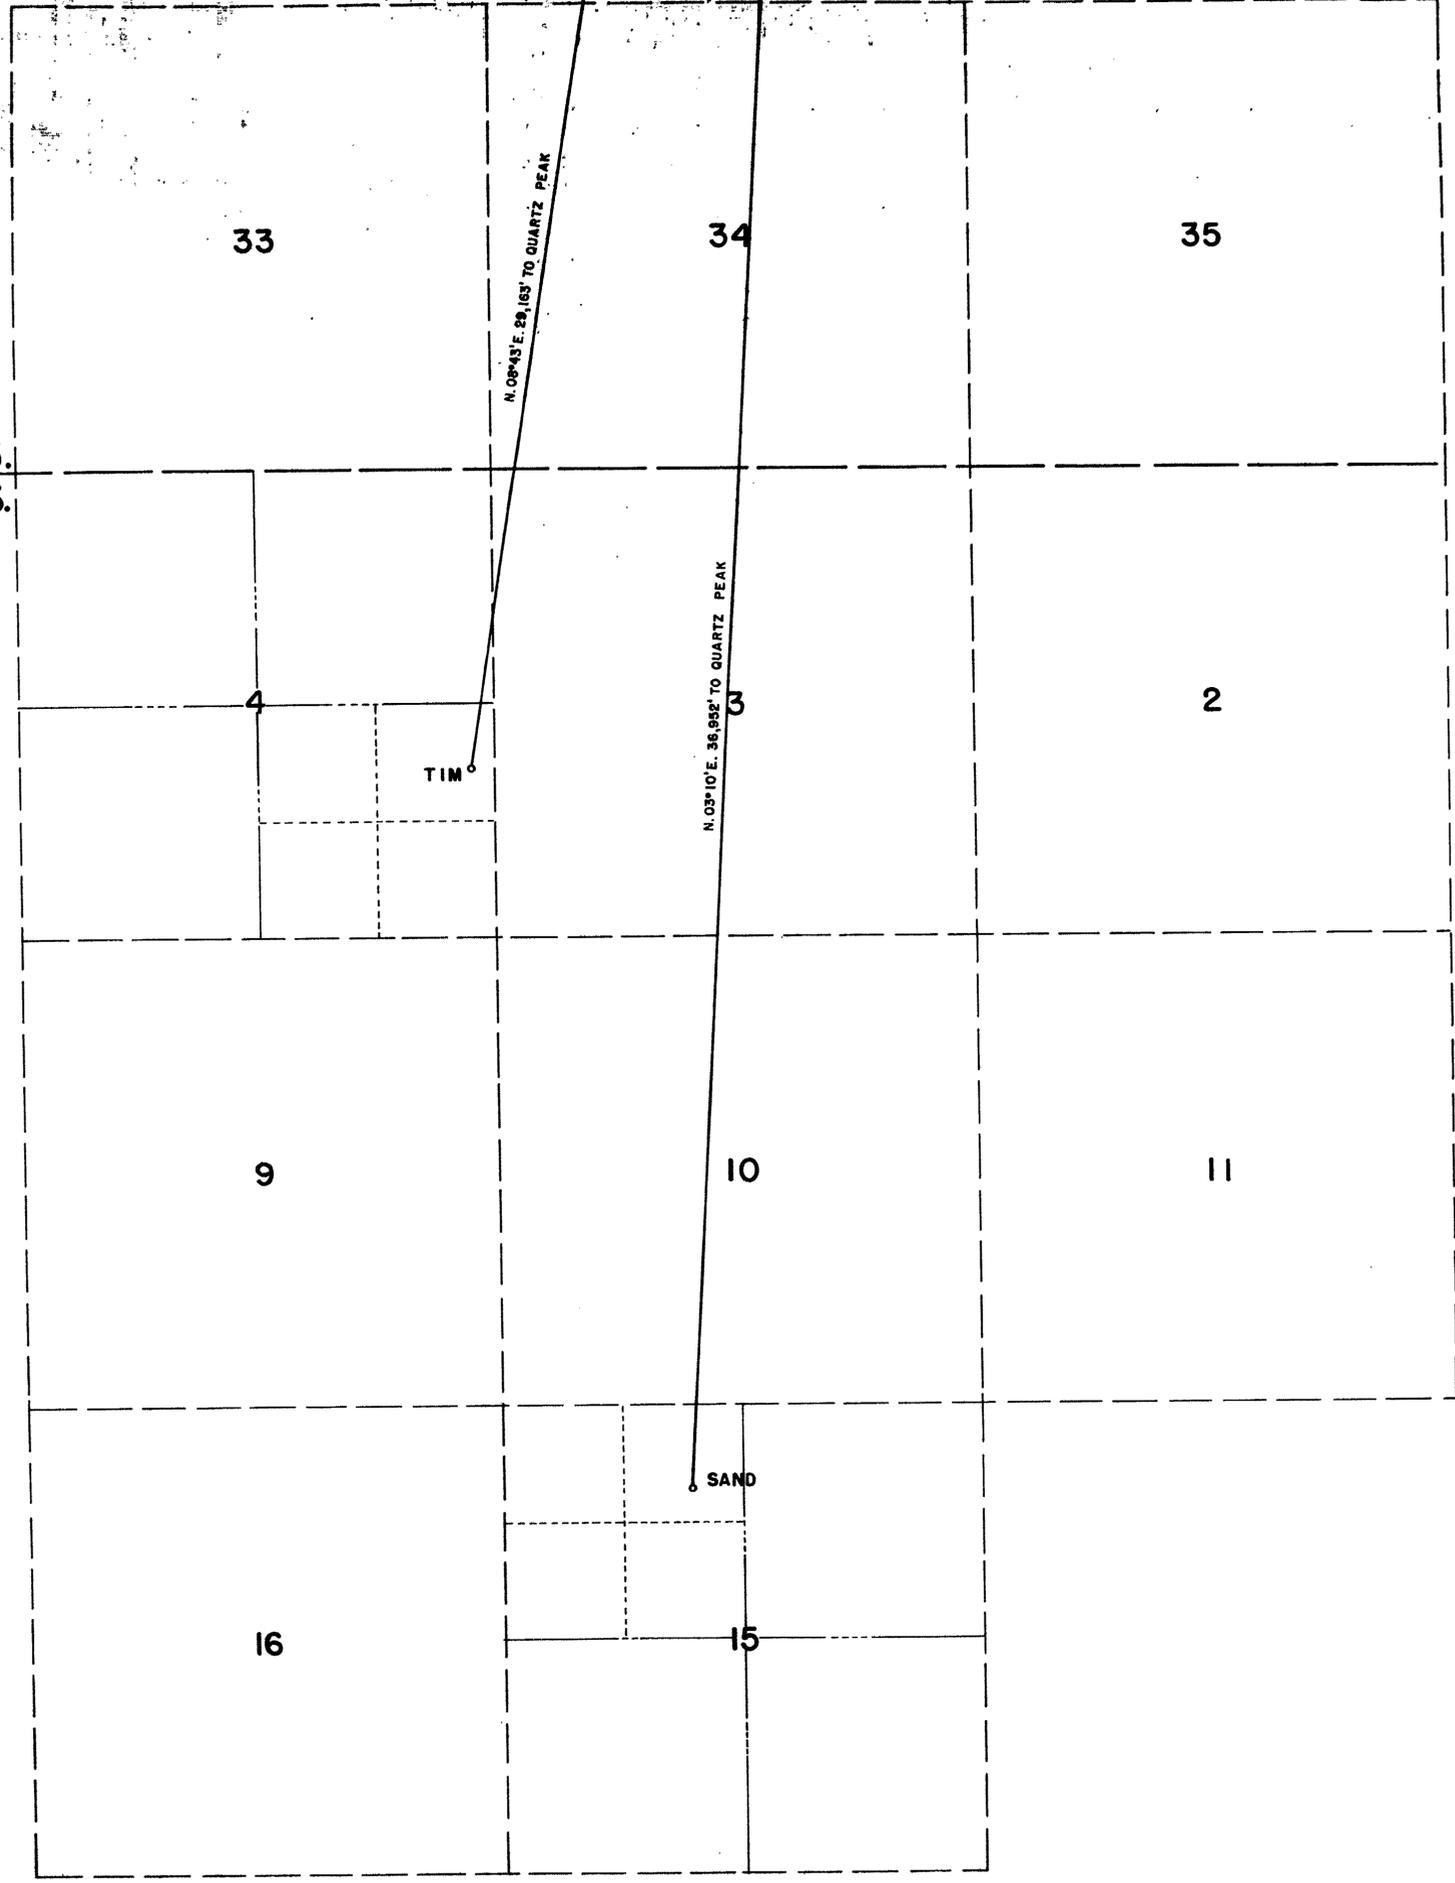

R. 57 E.

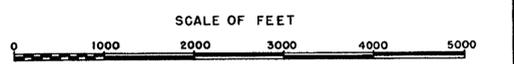

FILED
Oct. 6. 1950
STATE ENGINEER'S OFFICE

OFFICE
STATE ENGINEER
OCT - 6 - 50
RECEIVED
ANS

MOUNT DIABLO MERIDIAN

MAP TO ACCOMPANY
APPLICATION TO APPROPRIATE WATER FOR
WILDLIFE WATERING PURPOSES
BY
U. S. DEPARTMENT OF THE INTERIOR
FISH AND WILDLIFE SERVICE
FROM
GRAVEL CANYON, TIM, AND SAND SPRINGS

SHEET NO. 2 OF 2 SHEETS

M.E.S. 8-50

13520-13521