
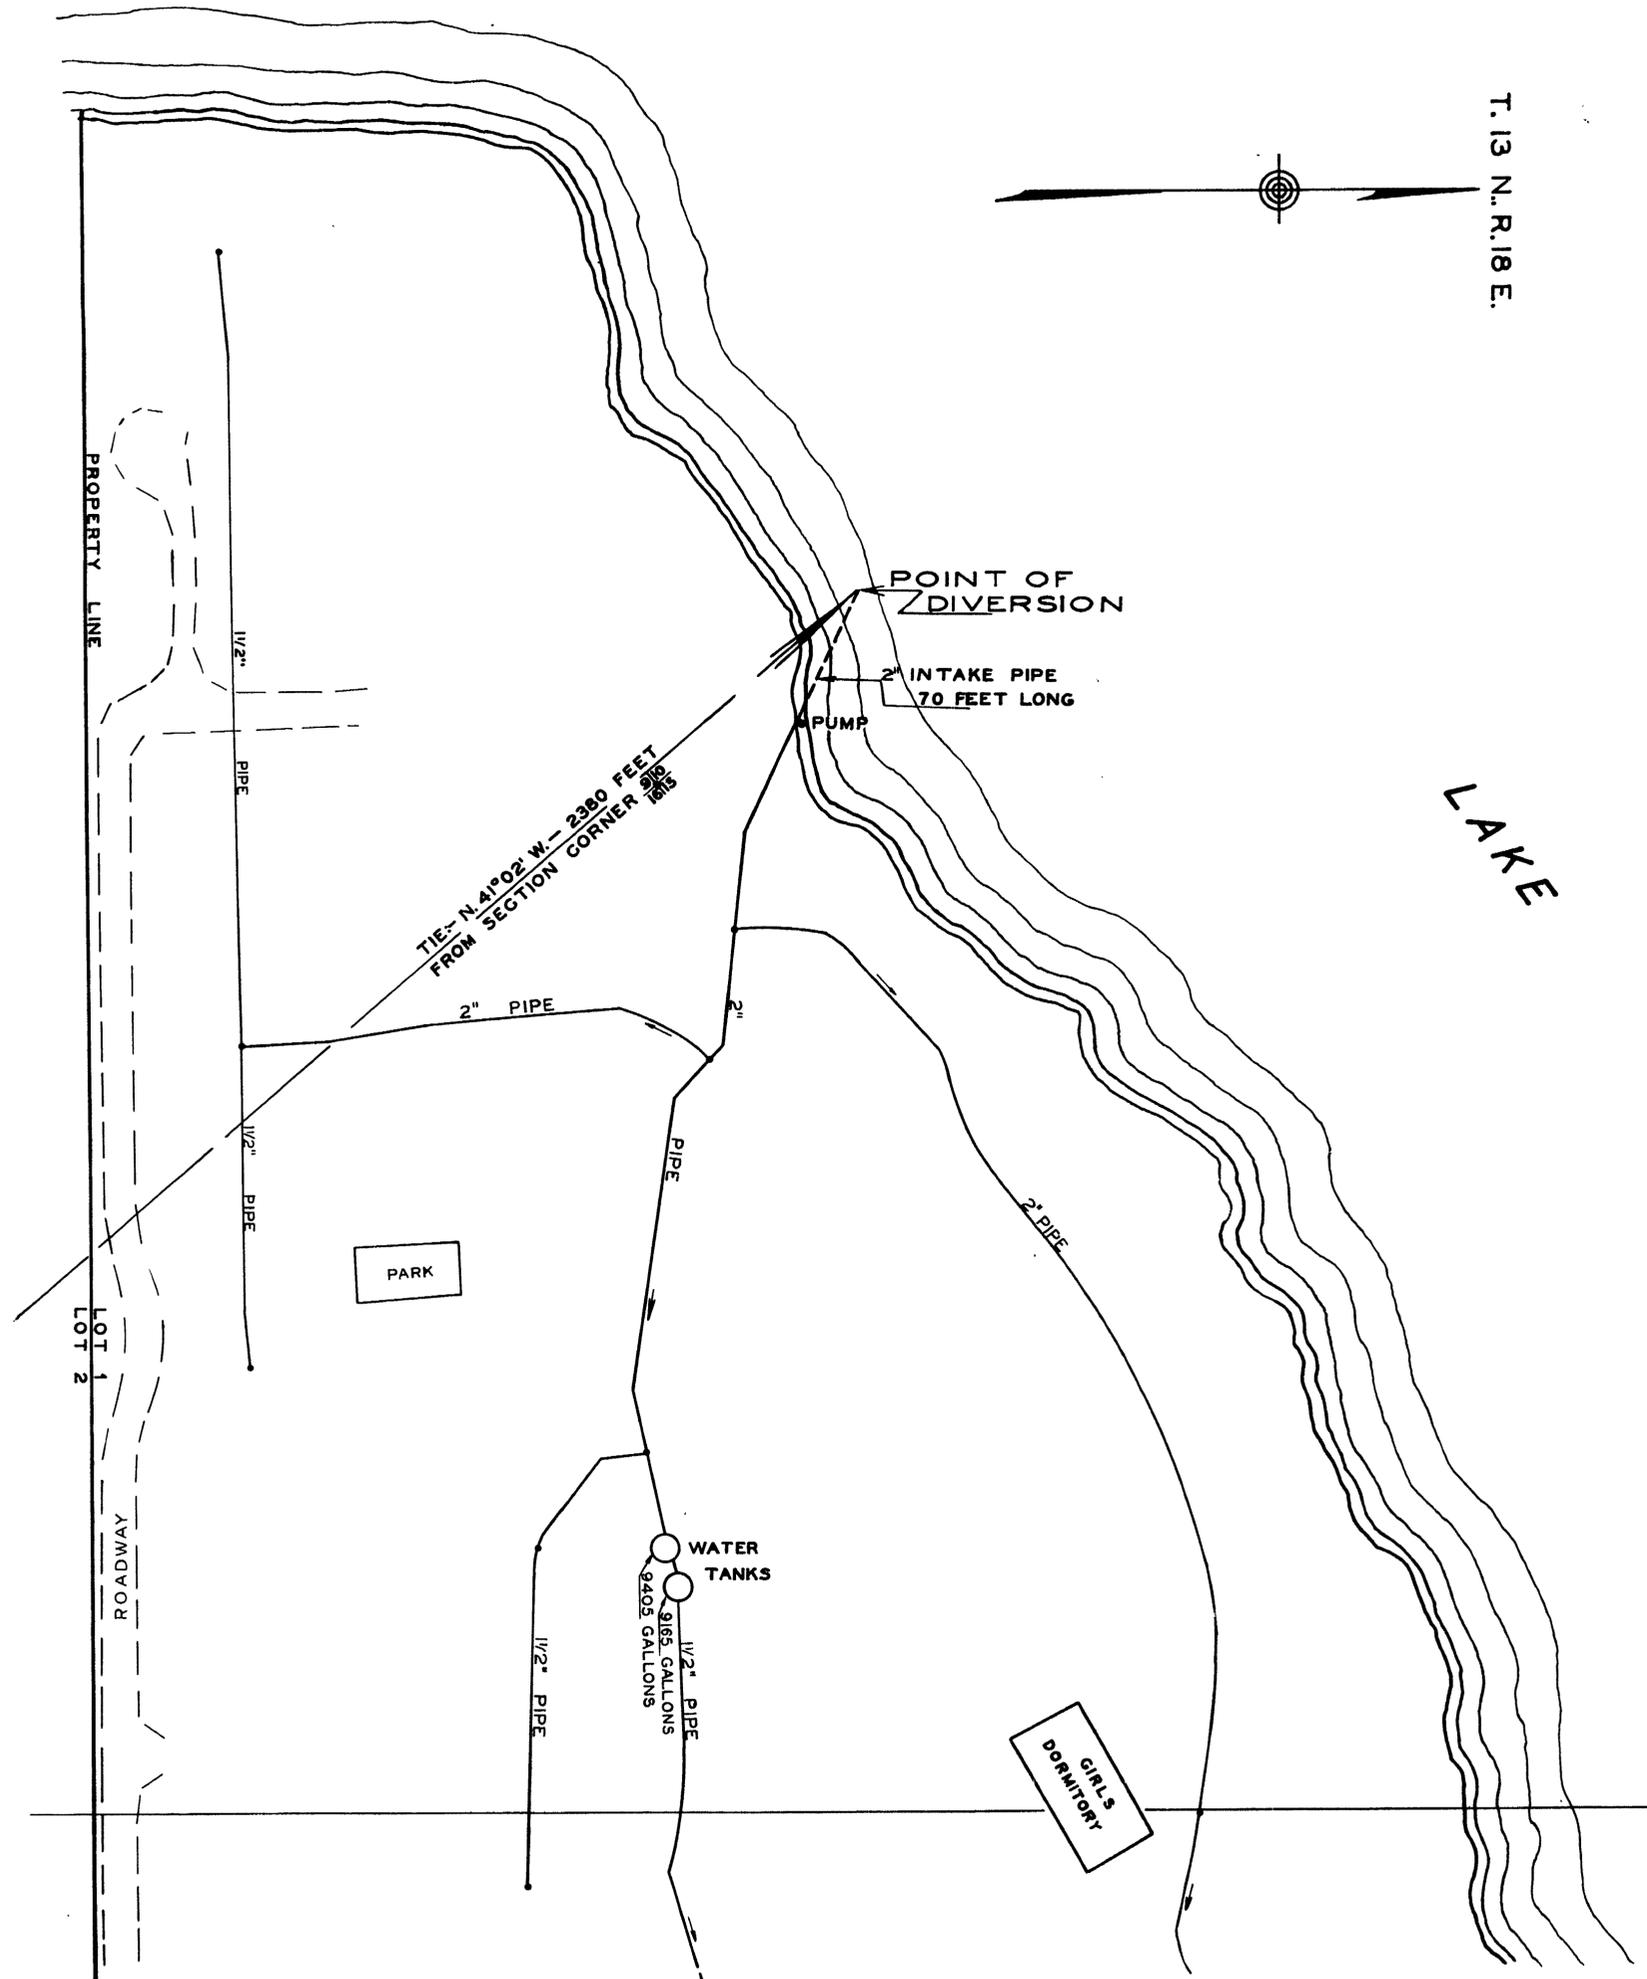
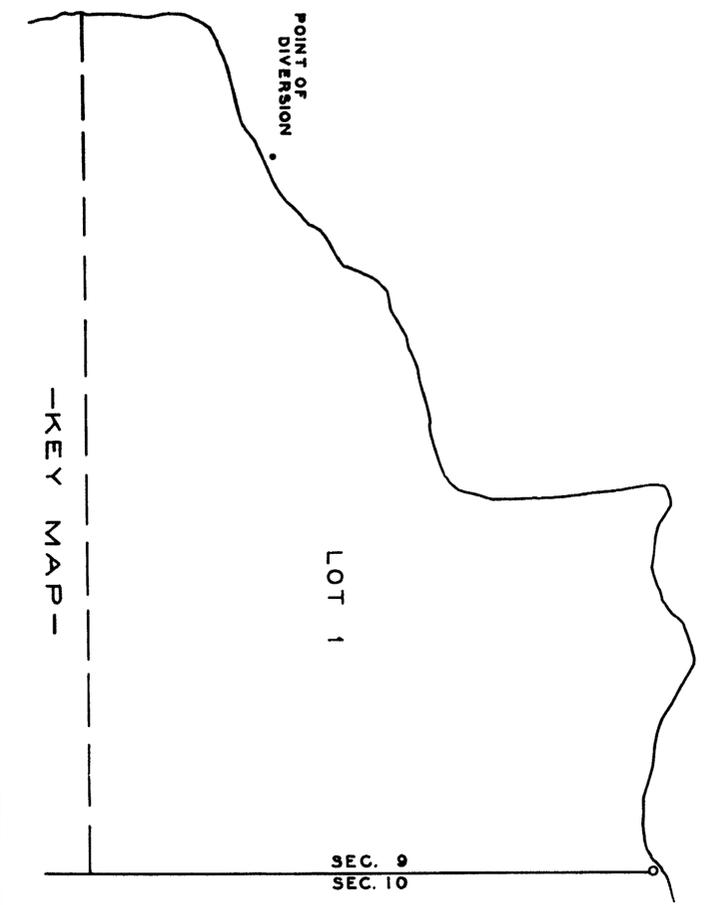


T. 13 N. R. 18 E.

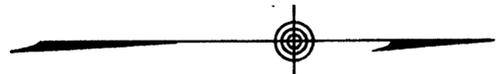

LAKE

TAHOE



FILED
JUNE 8, 1951
STATE ENGINEER'S OFFICE

THE LAKE TAHOE CONFERENCE COMMISSION
OF THE PRESBYTERIAN CHURCH
OF THE SYNOD OF CALIFORNIA
SCALE: 1" = 50'

LINE OF MARGIN - SHEET 2

SHEET NO. 1 OF 2 SHEETS

13538

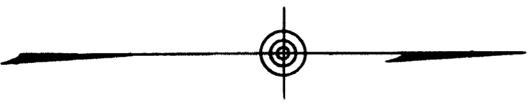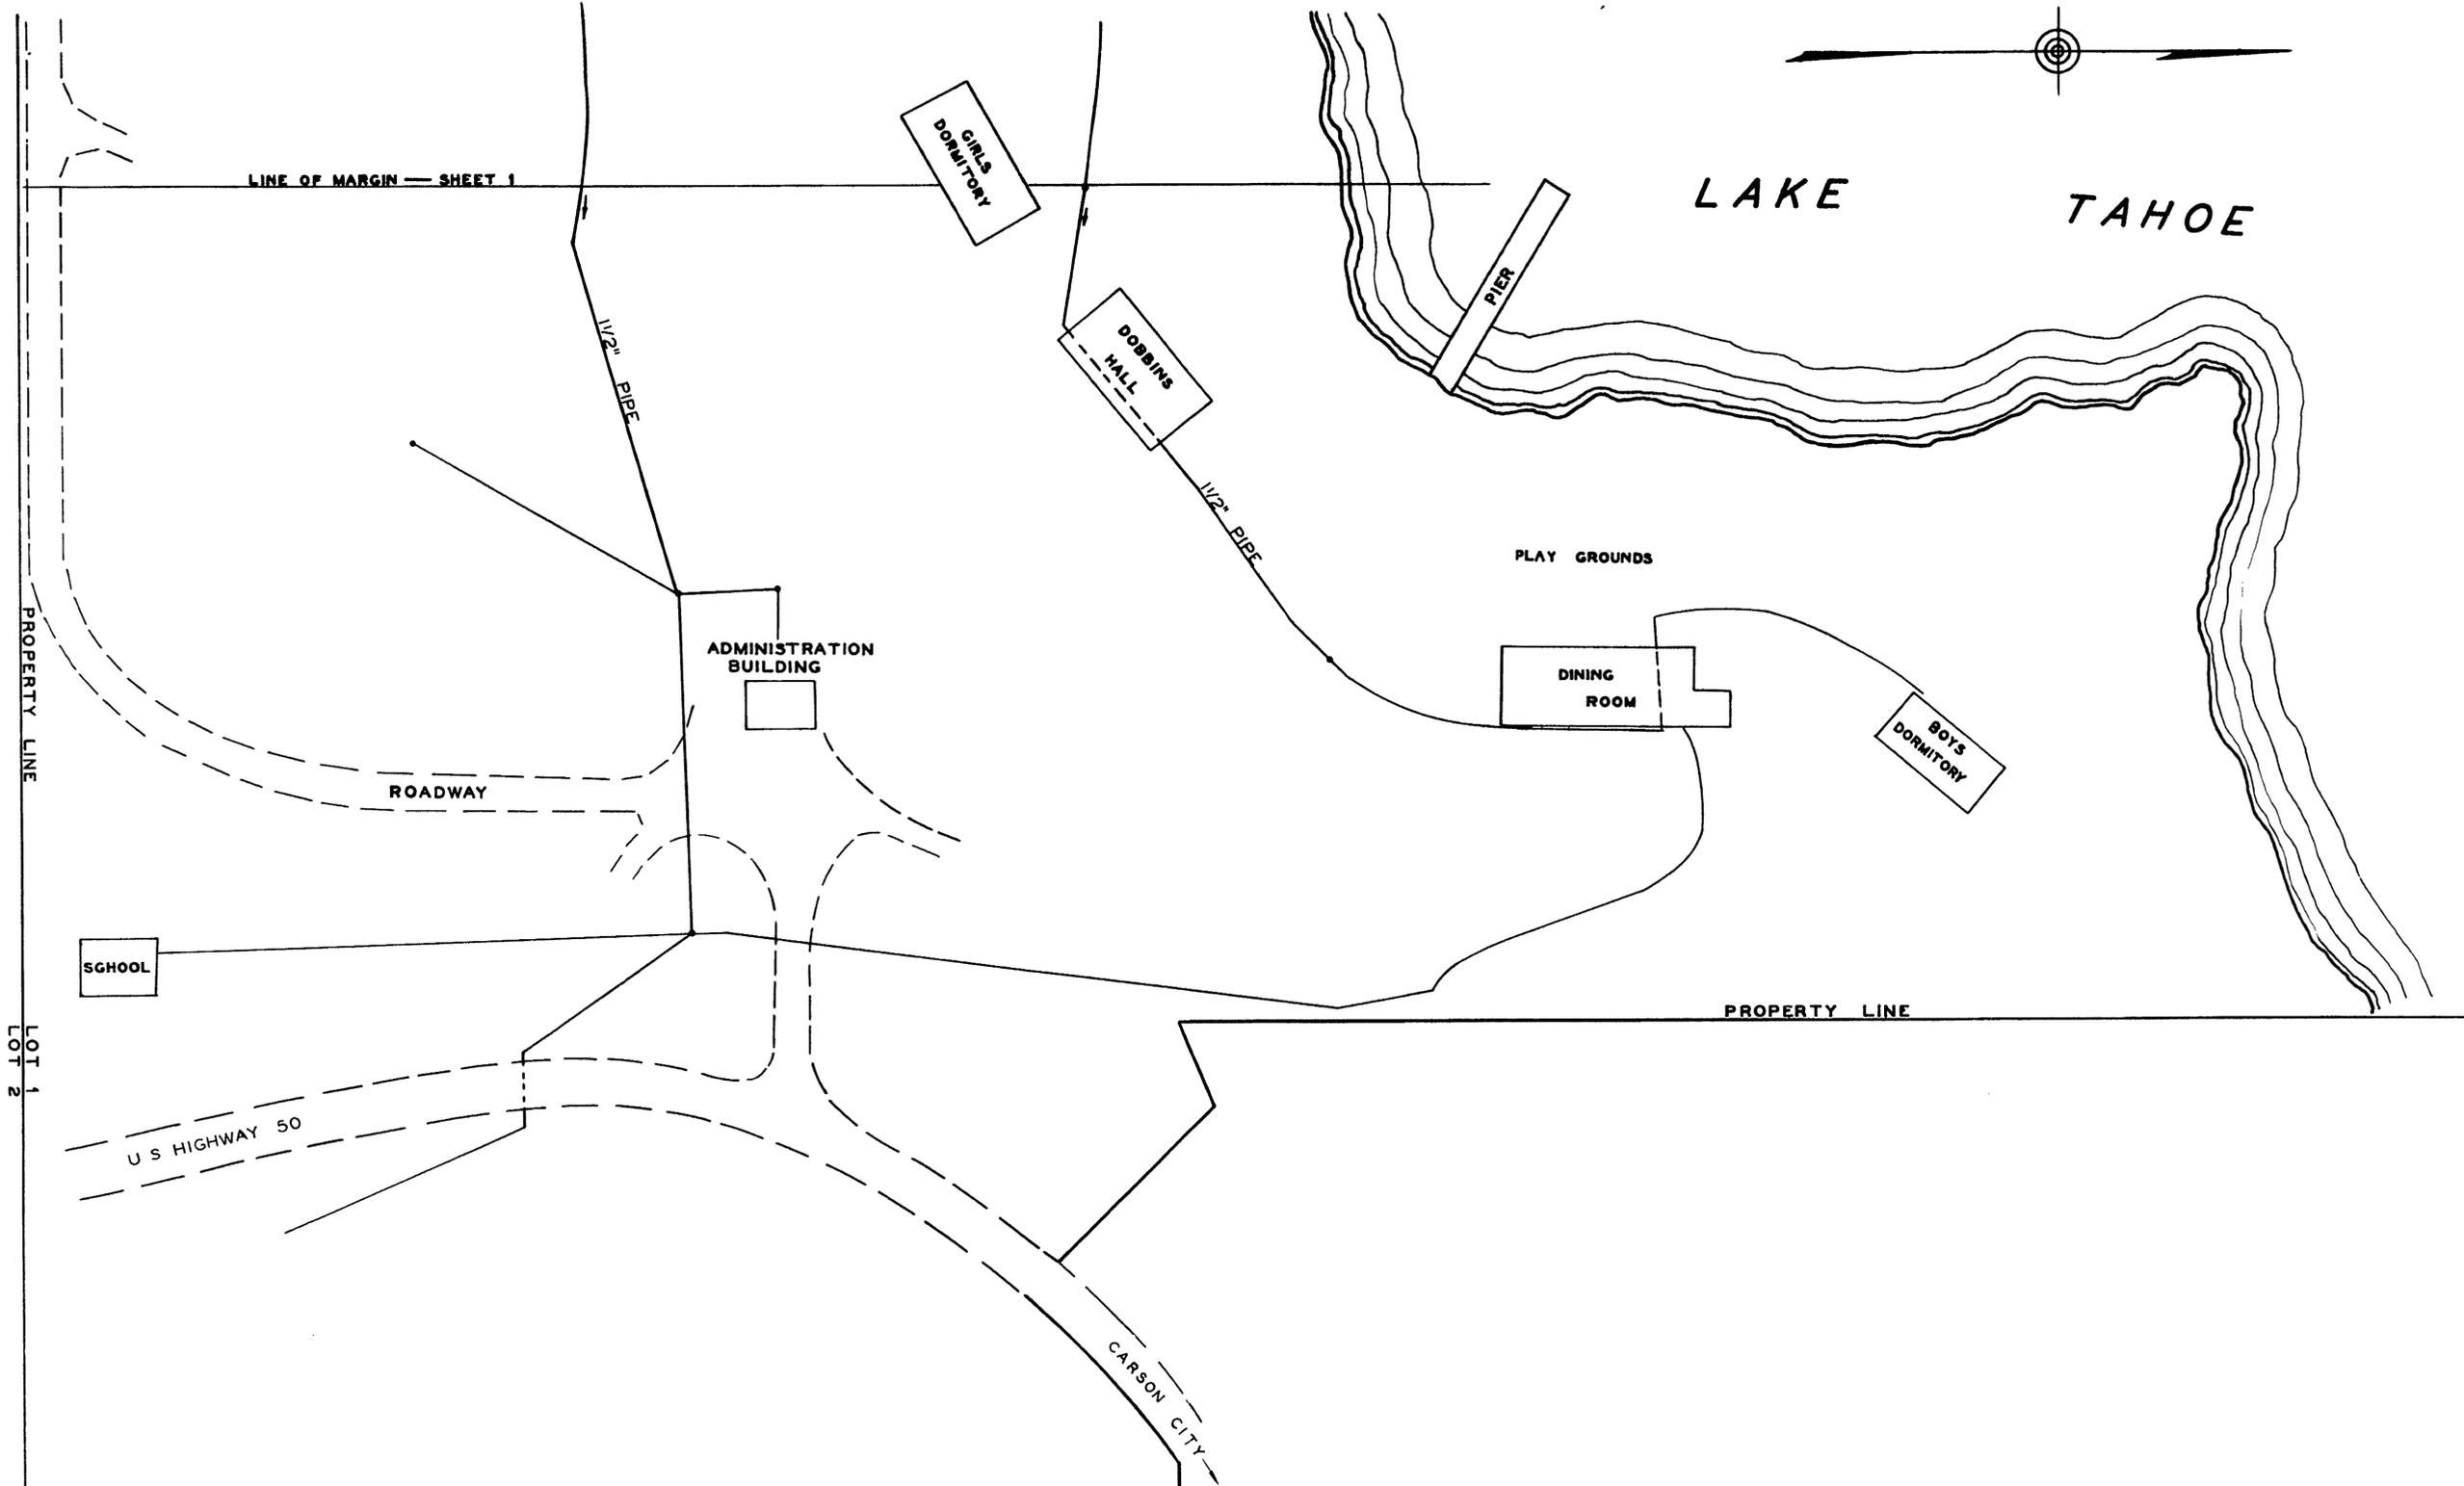

STATE OF NEVADA, } ss
 COUNTY OF DOUGLAS }

I, O. L. HUSSMAN, BEING FIRST DULY SWORN, DEPOSE AND SAY THAT THIS MAP, CONSISTING OF TWO SHEETS, HAS BEEN CORRECTLY DRAWN TO THE DESIGNATED SCALE FROM FIELD NOTES OF A SURVEY MADE BY ME ON THE 11TH DAY OF MAY, 1951; THAT IT TRULY AND CORRECTLY REPRESENTS THE LOCATION AND EXTENT OF THE PROPOSED WORKS USED TO DIVERT WATER FROM LAKE TAHOE, IN DOUGLAS COUNTY, BY THE LAKE TAHOE CONFERENCE COMMISSION OF THE PRESBYTERIAN CHURCH OF THE SYNOD OF CALIFORNIA, FOR DOMESTIC PURPOSES, THAT THE PROPOSED POINT OF DIVERSION, THE APPROXIMATE LOCATION AND SIZE OF THE DIVERTING CHANNEL OR OTHER CONDUIT, THE PLACE AND MANNER OF USE, AND THE LOCATION AND NAMES OF ALL OTHER WORKS OR STREAMS WHICH ARE CROSSED BY, OR CONNECTED WITH THE SAID WORKS, ARE FULLY AND CORRECTLY DESIGNATED THEREON.

O. L. Hussman
 LICENSED STATE WATER RIGHT SURVEYOR.

SUBSCRIBED AND SWORN TO BEFORE ME THIS *11th* DAY OF *June*, 1951.
J. H. Christensen
 NOTARY PUBLIC IN AND FOR DOUGLAS COUNTY, NEVADA.

FILED
 JUNE 8, 1951
 STATE ENGINEER'S OFFICE

MAP
 TO ACCOMPANY APPLICATION TO
 APPROPRIATE WATER FOR DOMESTIC PURPOSES
 BY
 THE LAKE TAHOE CONFERENCE COMMISSION
 OF THE PRESBYTERIAN CHURCH
 OF THE SYNOD OF CALIFORNIA
 FROM
 LAKE TAHOE
 SCALE: 1" = 50'
 1951

SECTION 9
 SECTION 10
 SHEET NO. 2 OF 2 SHEETS

13538