

BASIS OF BEARINGS
RANGE LINE R31E

FILED
Oct. 6, 1960
STATE ENGINEER'S OFFICE


OFFICE
STATE ENGINEER
NOT RECORDED

13541 Certificate No. 3659 Issued July 17, 1951
13542 Certificate No. 3660 Issued July 17, 1951

MAP TO ACCOMPANY
APPLICATION TO APPROPRIATE WATER
FOR
STOCKWATERING
CEDAR PIPELINE
FOR
FALLINI BROTHERS
TONOPAH, NEVADA

Scale 1" = 800'
Surveyed by
J.V. Caselli
Ely, Nevada

PLACE IN 13541-13542 13502

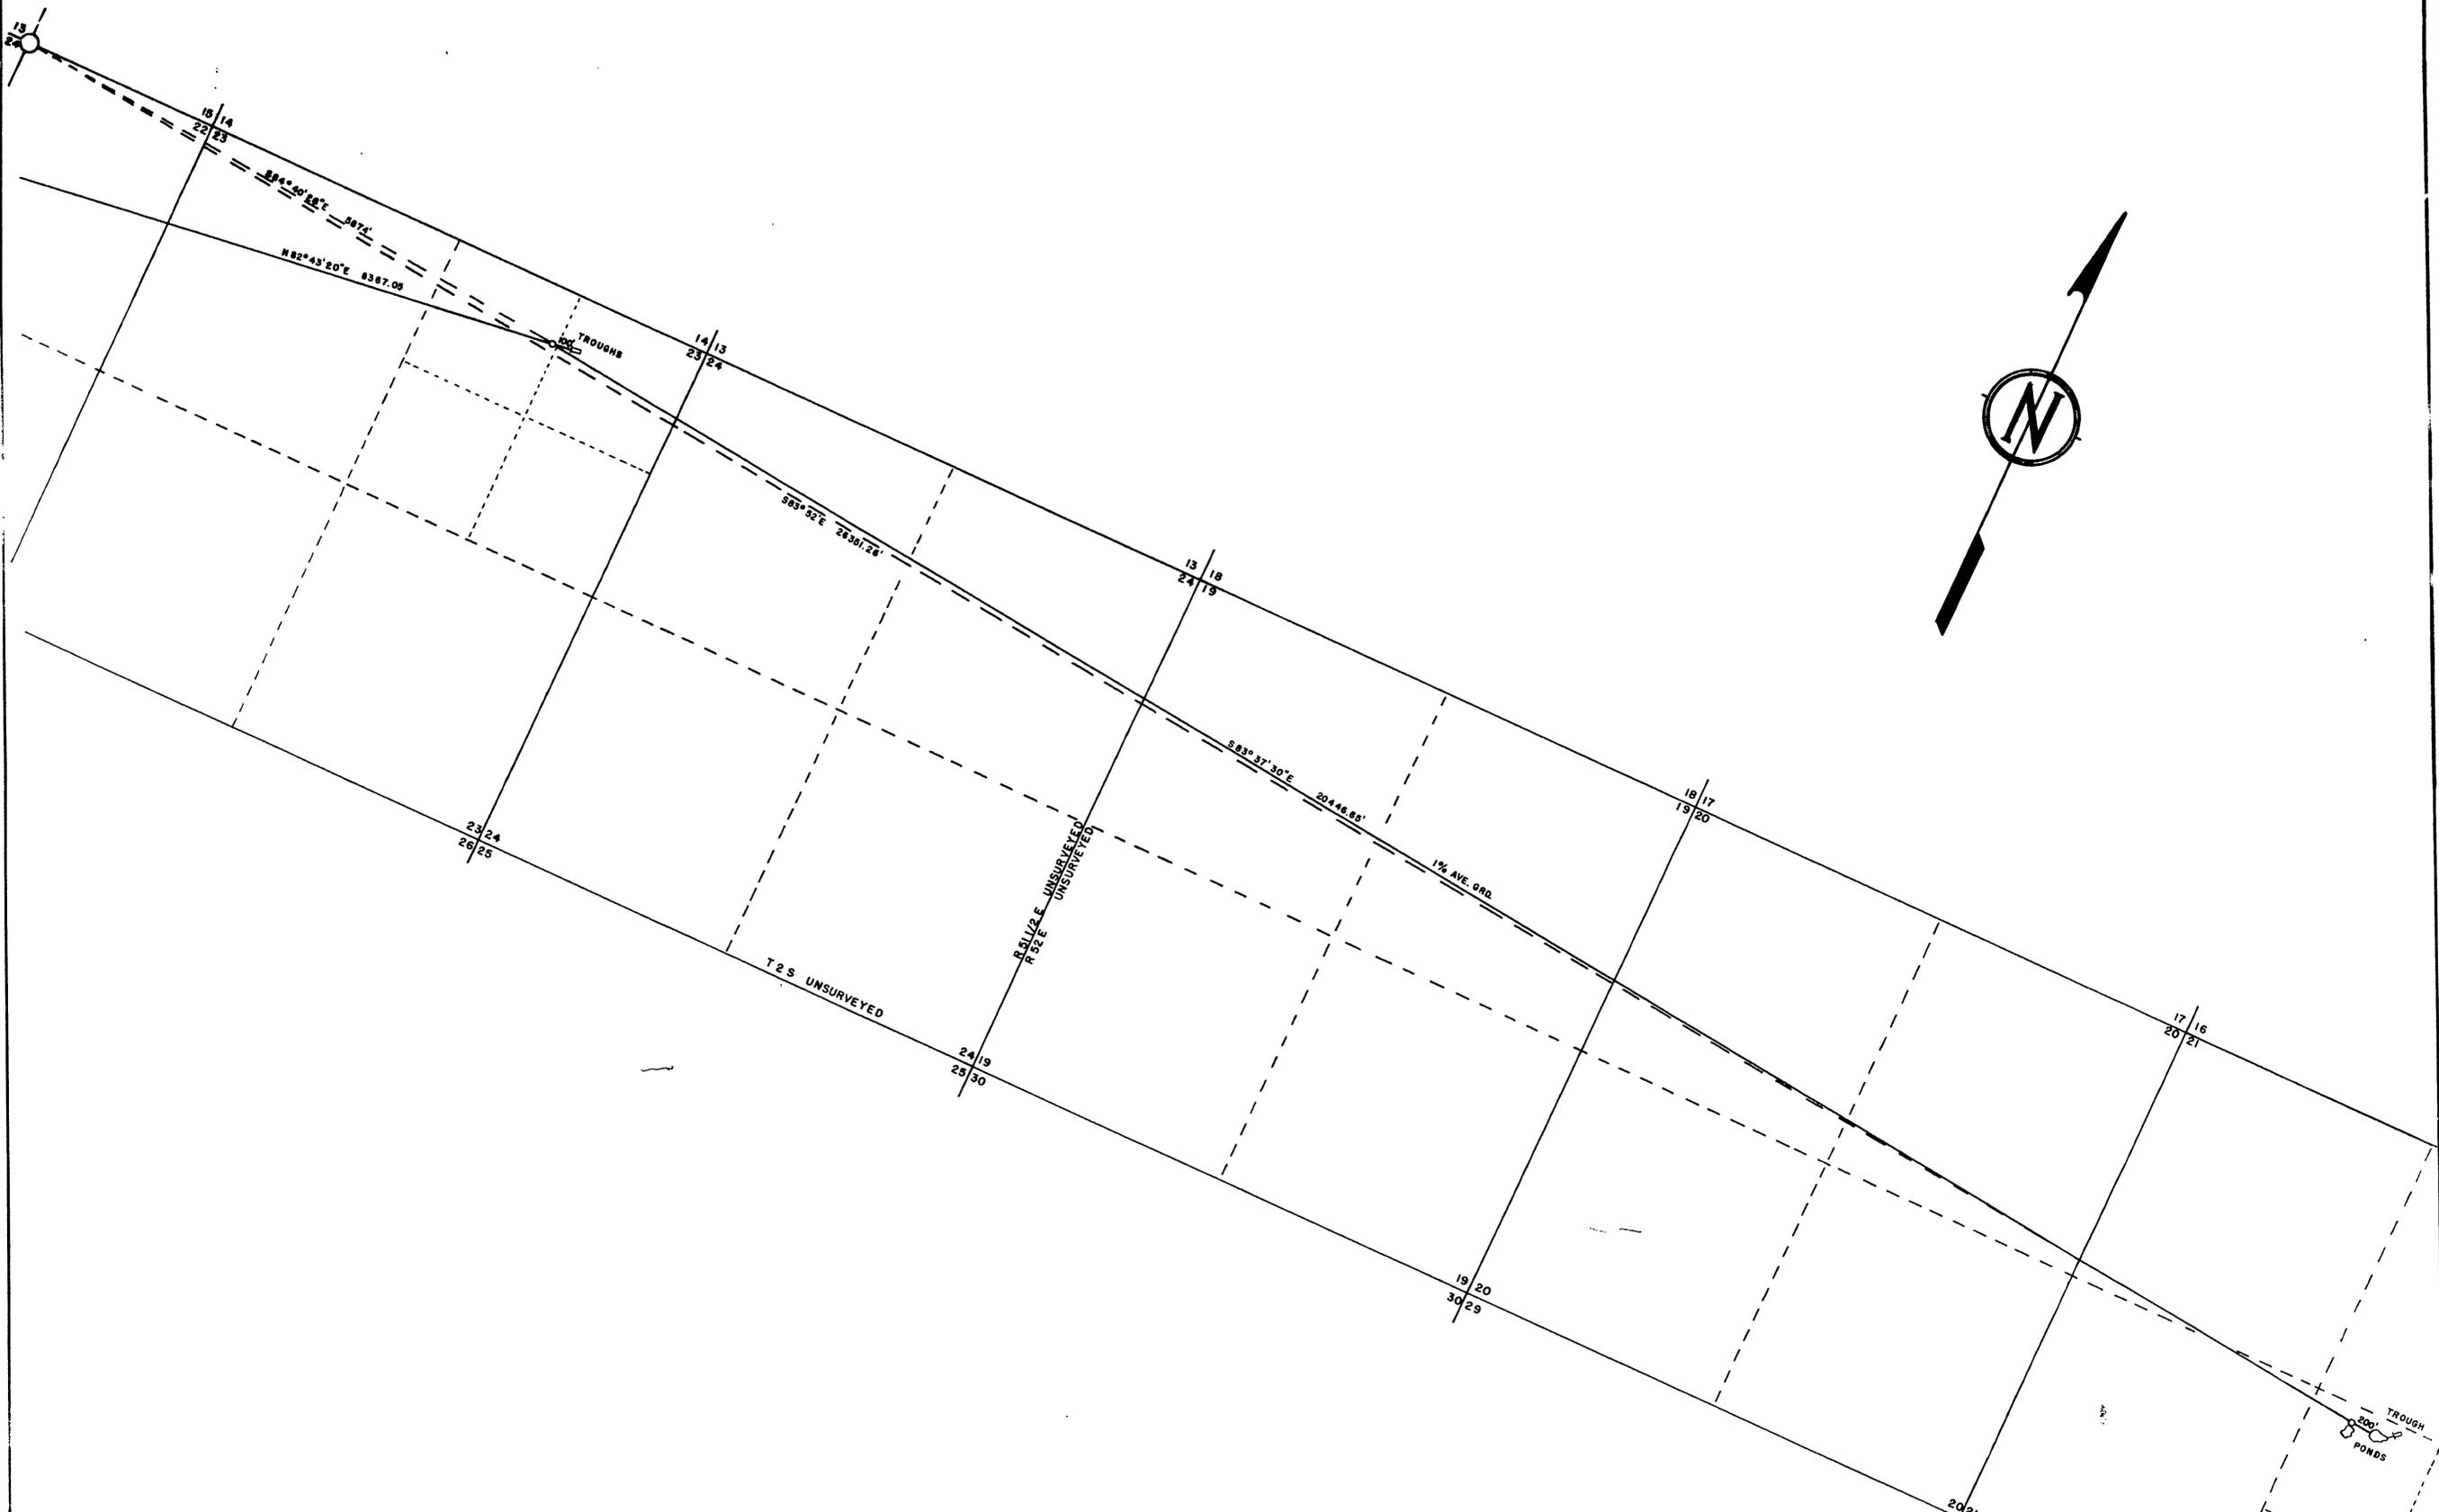

STATE OF NEVADA }
 County of NYE } ss

I, J.V. Caselli, being first duly sworn, depose and say that this map, consisting of 2 sheets, numbered from 1 to 2 inclusive, has been correctly drawn to the designated scale from field notes of a survey made by me between the 22 day of August, and the 26 day of August 1950; that it truly and correctly represents the location and extent of the works used to divert water from CEDAR and SUMNER Springs, in Nye County, by Fallini Brothers for stockwatering purposes, that the point of diversion, the location and size of the diverting channel or other conduit, the place and manner of use, and the location and names of all other works or streams which are crossed by or connected with said works, are fully and correctly designated thereon.

J.V. Caselli
 State Water Right Surveyor

Subscribed and sworn to before me this 4th day of October, 1950
Donald W. Heenan
 Notary Public in and for White Pine County, Nevada
 My Commission Expires Oct. 20, 1953

Certificate No. 3659 Issued July 12, 1951.
 Certificate No. 3660 Issued July 12, 1951.

FILED
 Oct 6, 1950
 STATE ENGINEER'S OFFICE

OFFICE
 STATE ENGINEER
 OCT 26 1950
 RECEIVED
 ANS

MAP TO ACCOMPANY
 APPLICATION TO APPROPRIATE WATER
 FOR
 STOCKWATERING
 CEDAR PIPELINE
 FOR
 FALLINI BROTHERS
 TONOPAH, NEVADA

Scale 1" = 800'

Surveyed by
 J.V. Caselli
 Ely, Nevada.