



R. 69 E.

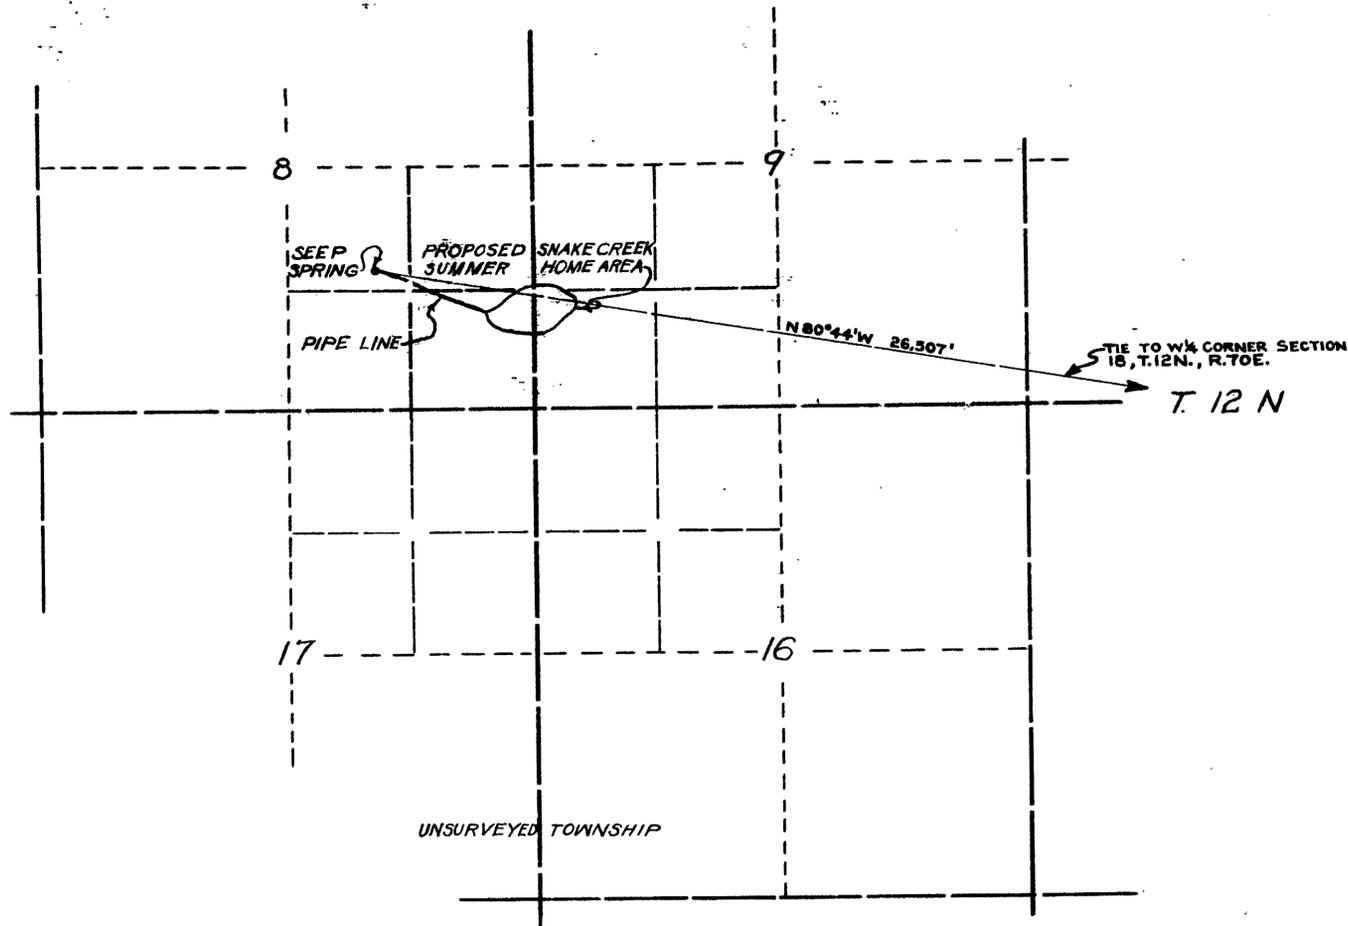

PLAN OF PROPOSED WATER USE AREA  
SCALE 1" = 1000'

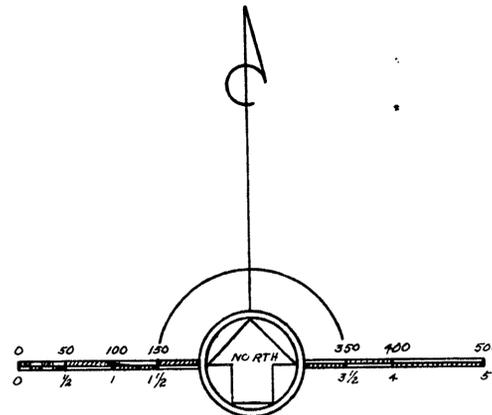


ENGINEER'S CERTIFICATE

STATE OF UTAH }  
 COUNTY OF WEBER } SS  
 I, B. RUSSELL LYON, BEING FIRST DULY SWORN, DEPOSE AND SAY THAT THIS MAP CONSISTING OF ONE SHEET, HAS BEEN CORRECTLY DRAWN TO THE DESIGNATED SCALE FROM FIELD NOTES OF A SURVEY MADE UNDER MY SUPERVISION AND DIRECTION BETWEEN THE 2<sup>ND</sup> AND 10<sup>TH</sup> DAYS OF SEPT. 1950, THAT IT TRULY AND CORRECTLY REPRESENTS THE LOCATION AND EXTENT OF THE PROPOSED WORKS USED TO DIVERT WATER FROM SEEP SPRING IN WHITE PINE COUNTY, BY SALES FOR DOMESTIC USE PURPOSE, THAT THE PROPOSED POINT OF DIVERSION, APPROXIMATE LOCATION AND SIZE OF THE DIVERTING CHANNEL OR OTHER CONDUIT, THE PLACE AND MANNER OF USE AND THE LOCATION AND NAMES OF ALL OTHER WORKS OR STREAMS WHICH ARE CROSSED BY, OR CONNECTED WITH THE SAID WORKS ARE FULLY AND CORRECTLY DESIGNATED THEREON.

*B. Russell Lyon*  
 STATE WATER RIGHT SURVEYOR

SUBSCRIBED AND SWORN BEFORE ME THIS 6<sup>TH</sup> DAY OF Dec. 1950

*Alpha C. Lindstrom*  
 NOTARY PUBLIC IN AND FOR WEBER COUNTY UTAH  
 MY COMMISSION EXPIRES JULY 7, 1952

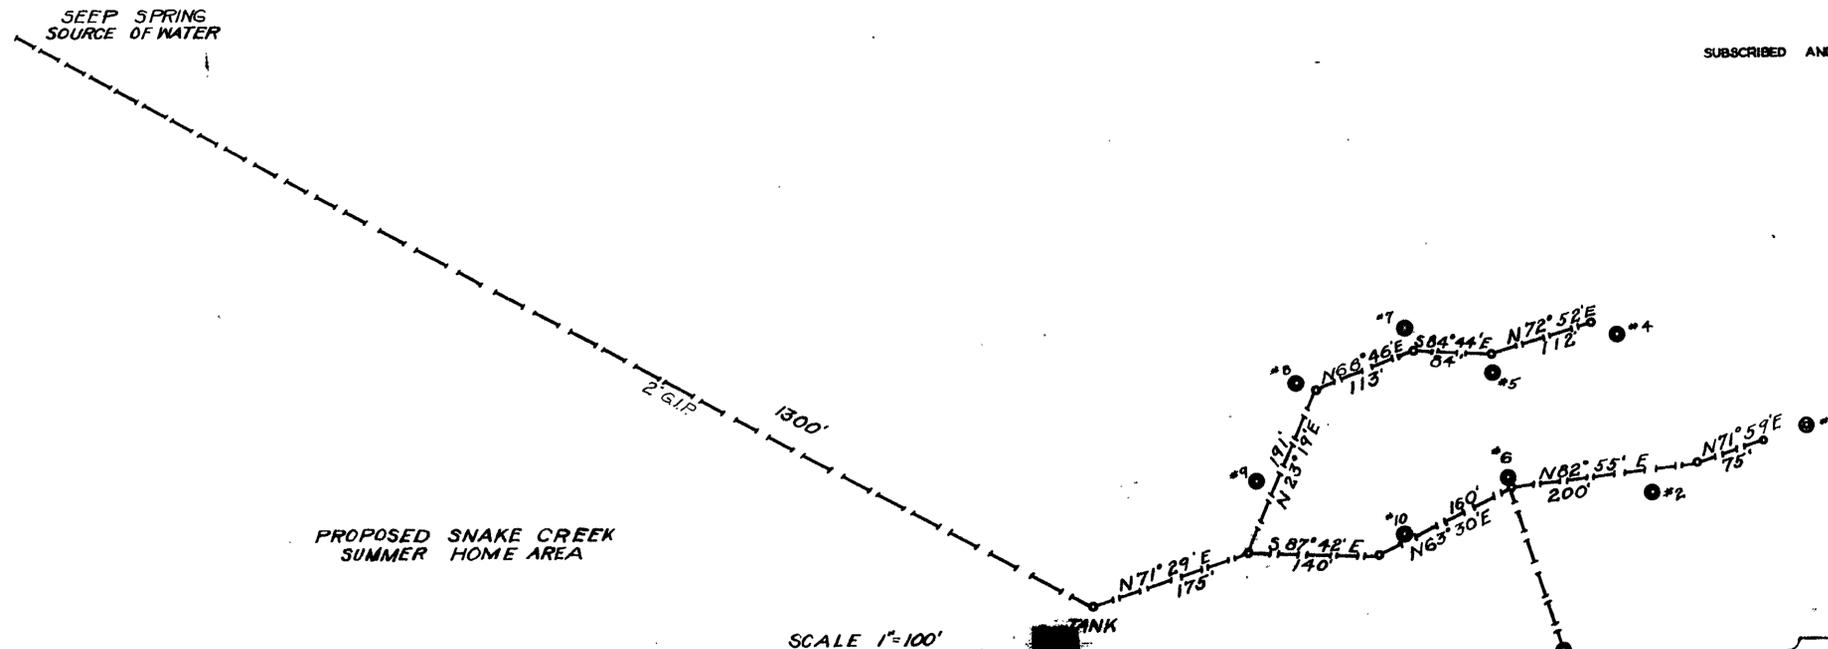

PROPOSED SNAKE CREEK  
SUMMER HOME AREA

SCALE 1" = 100'

PROPOSED HOMES  
 ALL SPUR PIPE TO HOMES 1 G.I.P.

FILED  
 DEC. 11, 1950  
 STATE ENGINEER'S OFFICE  
 OFFICE  
 STATE ENGINEER  
 200 1150  
 200 1150

MAP  
 TO ACCOMPANY APPLICATION TO APPROPRIATE  
 WATER FOR DOMESTIC USE  
 FROM SEEP SPRING - SNAKE CREEK CANYON  
 U. S. FOREST SERVICE  
 Drawn - N.D.S.  
 Traced - N.D.S.  
 scale 1" = 100'  
 Date 12-5-50

13553 no fee 13553