


State of Nevada } ss.
County of Mineral }

I, L. B. Spencer, being duly sworn depose and say that this map has been correctly drawn to the designated scale from the field notes of a survey made by me May 24th 1951; That it truly and correctly shows the proposed works used to divert the water from Underground Source, by drilled well, in Nye County, for Milling and Domestic Purposes by Ray Suter. That the Point of Diversion, the Place of Use and all other works are fully and correctly shown.

L. B. Spencer
State Water Right Surveyor

Subscribed and sworn to before me this 31st day of May, 1951

J. C. Cruehlf
Notary Public in and for Mineral County, Nev

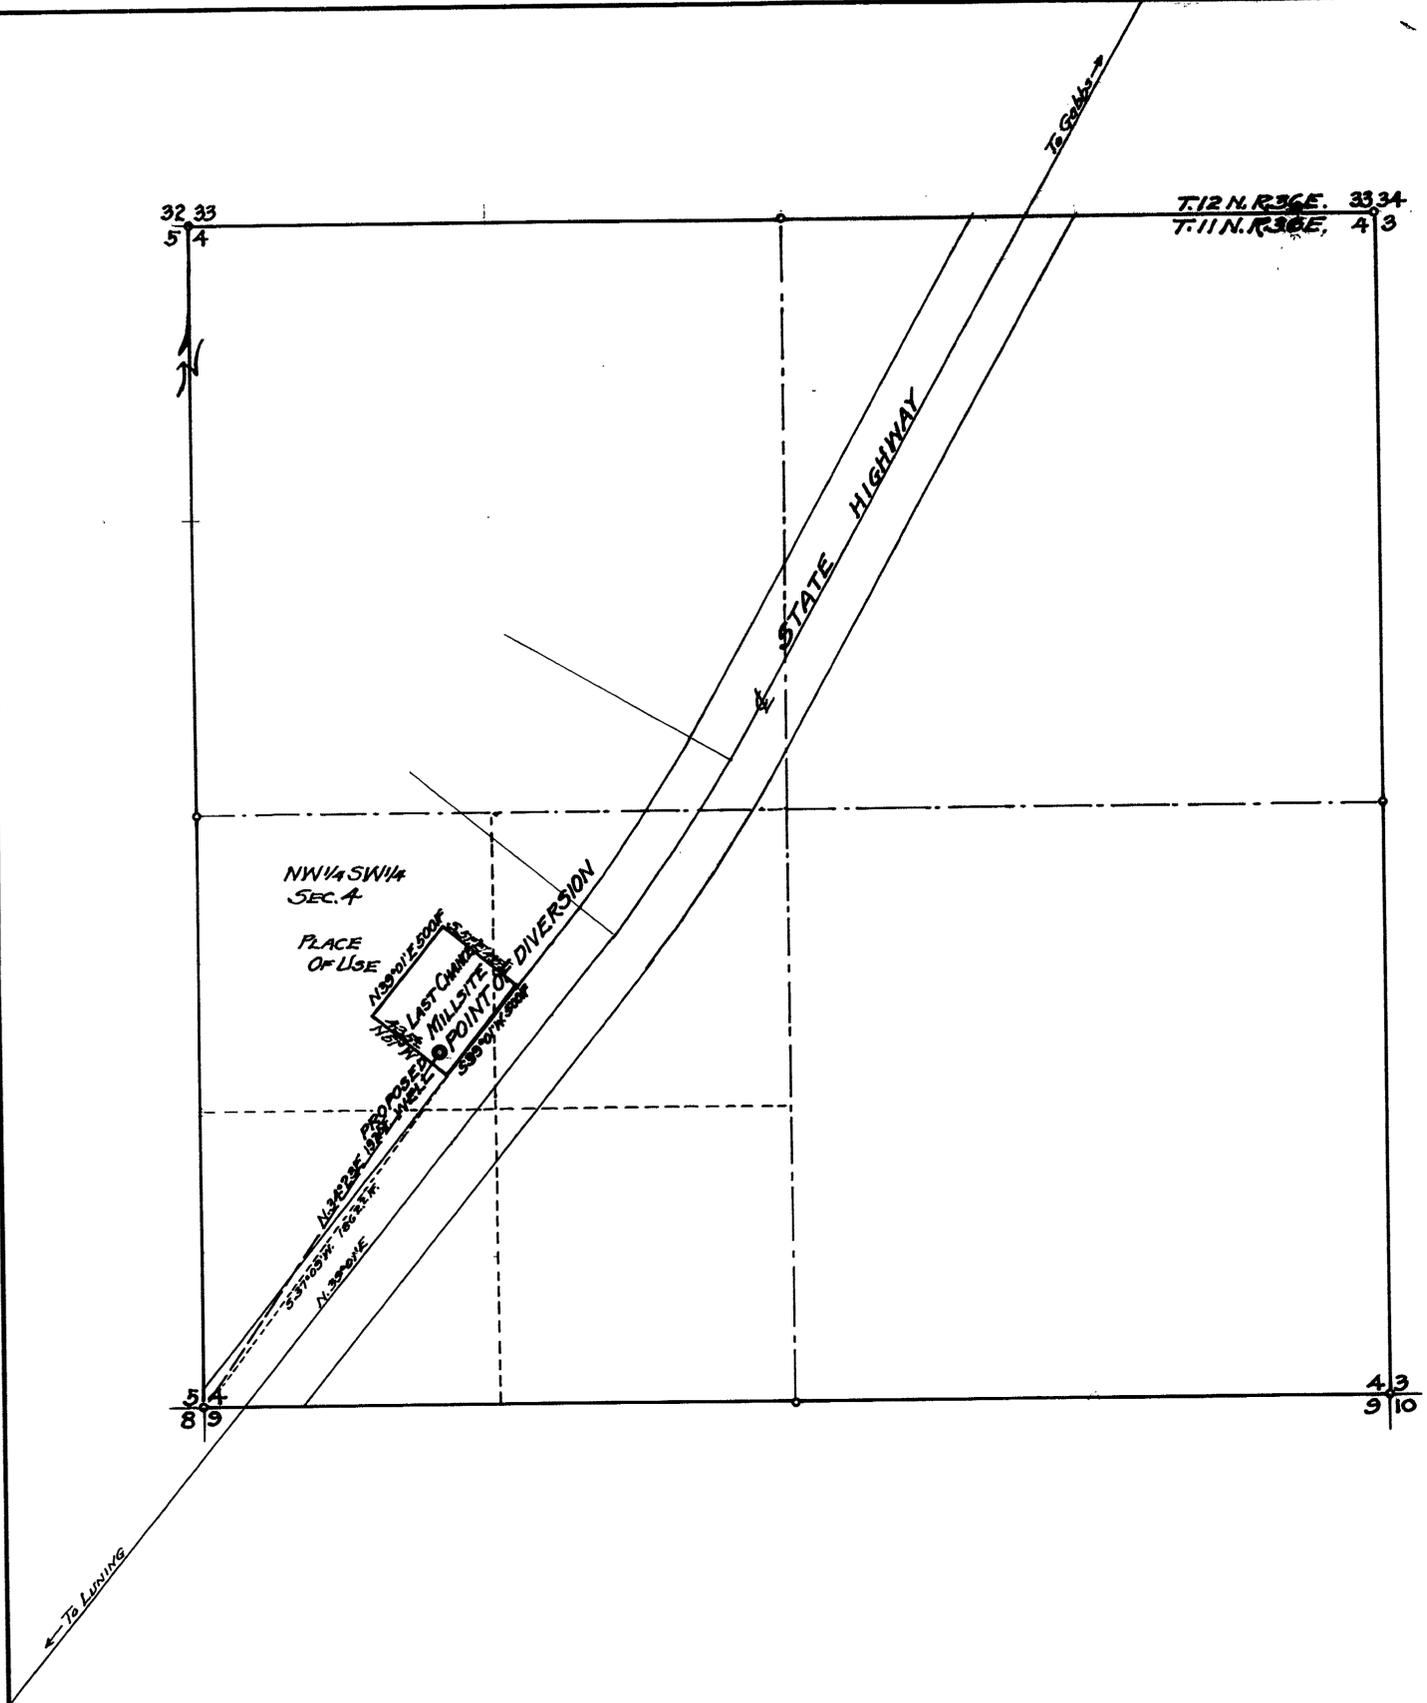

FILED
JUNE 1, 1951
STATE ENGINEER'S OFFICE

OFFICE
STATE ENGINEER
JUN 1 1951

MAP
TO ACCOMPANY APPLICATION TO APPROPRIATE
WATER FOR MILLING & DOMESTIC USE
FROM UNDERGROUND SOURCE
IN NYE COUNTY, NEVADA
BY RAY SUTER,
SCALE 1"=400 FT. SURVEYED MAY 24TH 1951
BY L. B. SPENCER, M.I.N.A., NEV.
STATE WATER RIGHT SURVYR

13738